
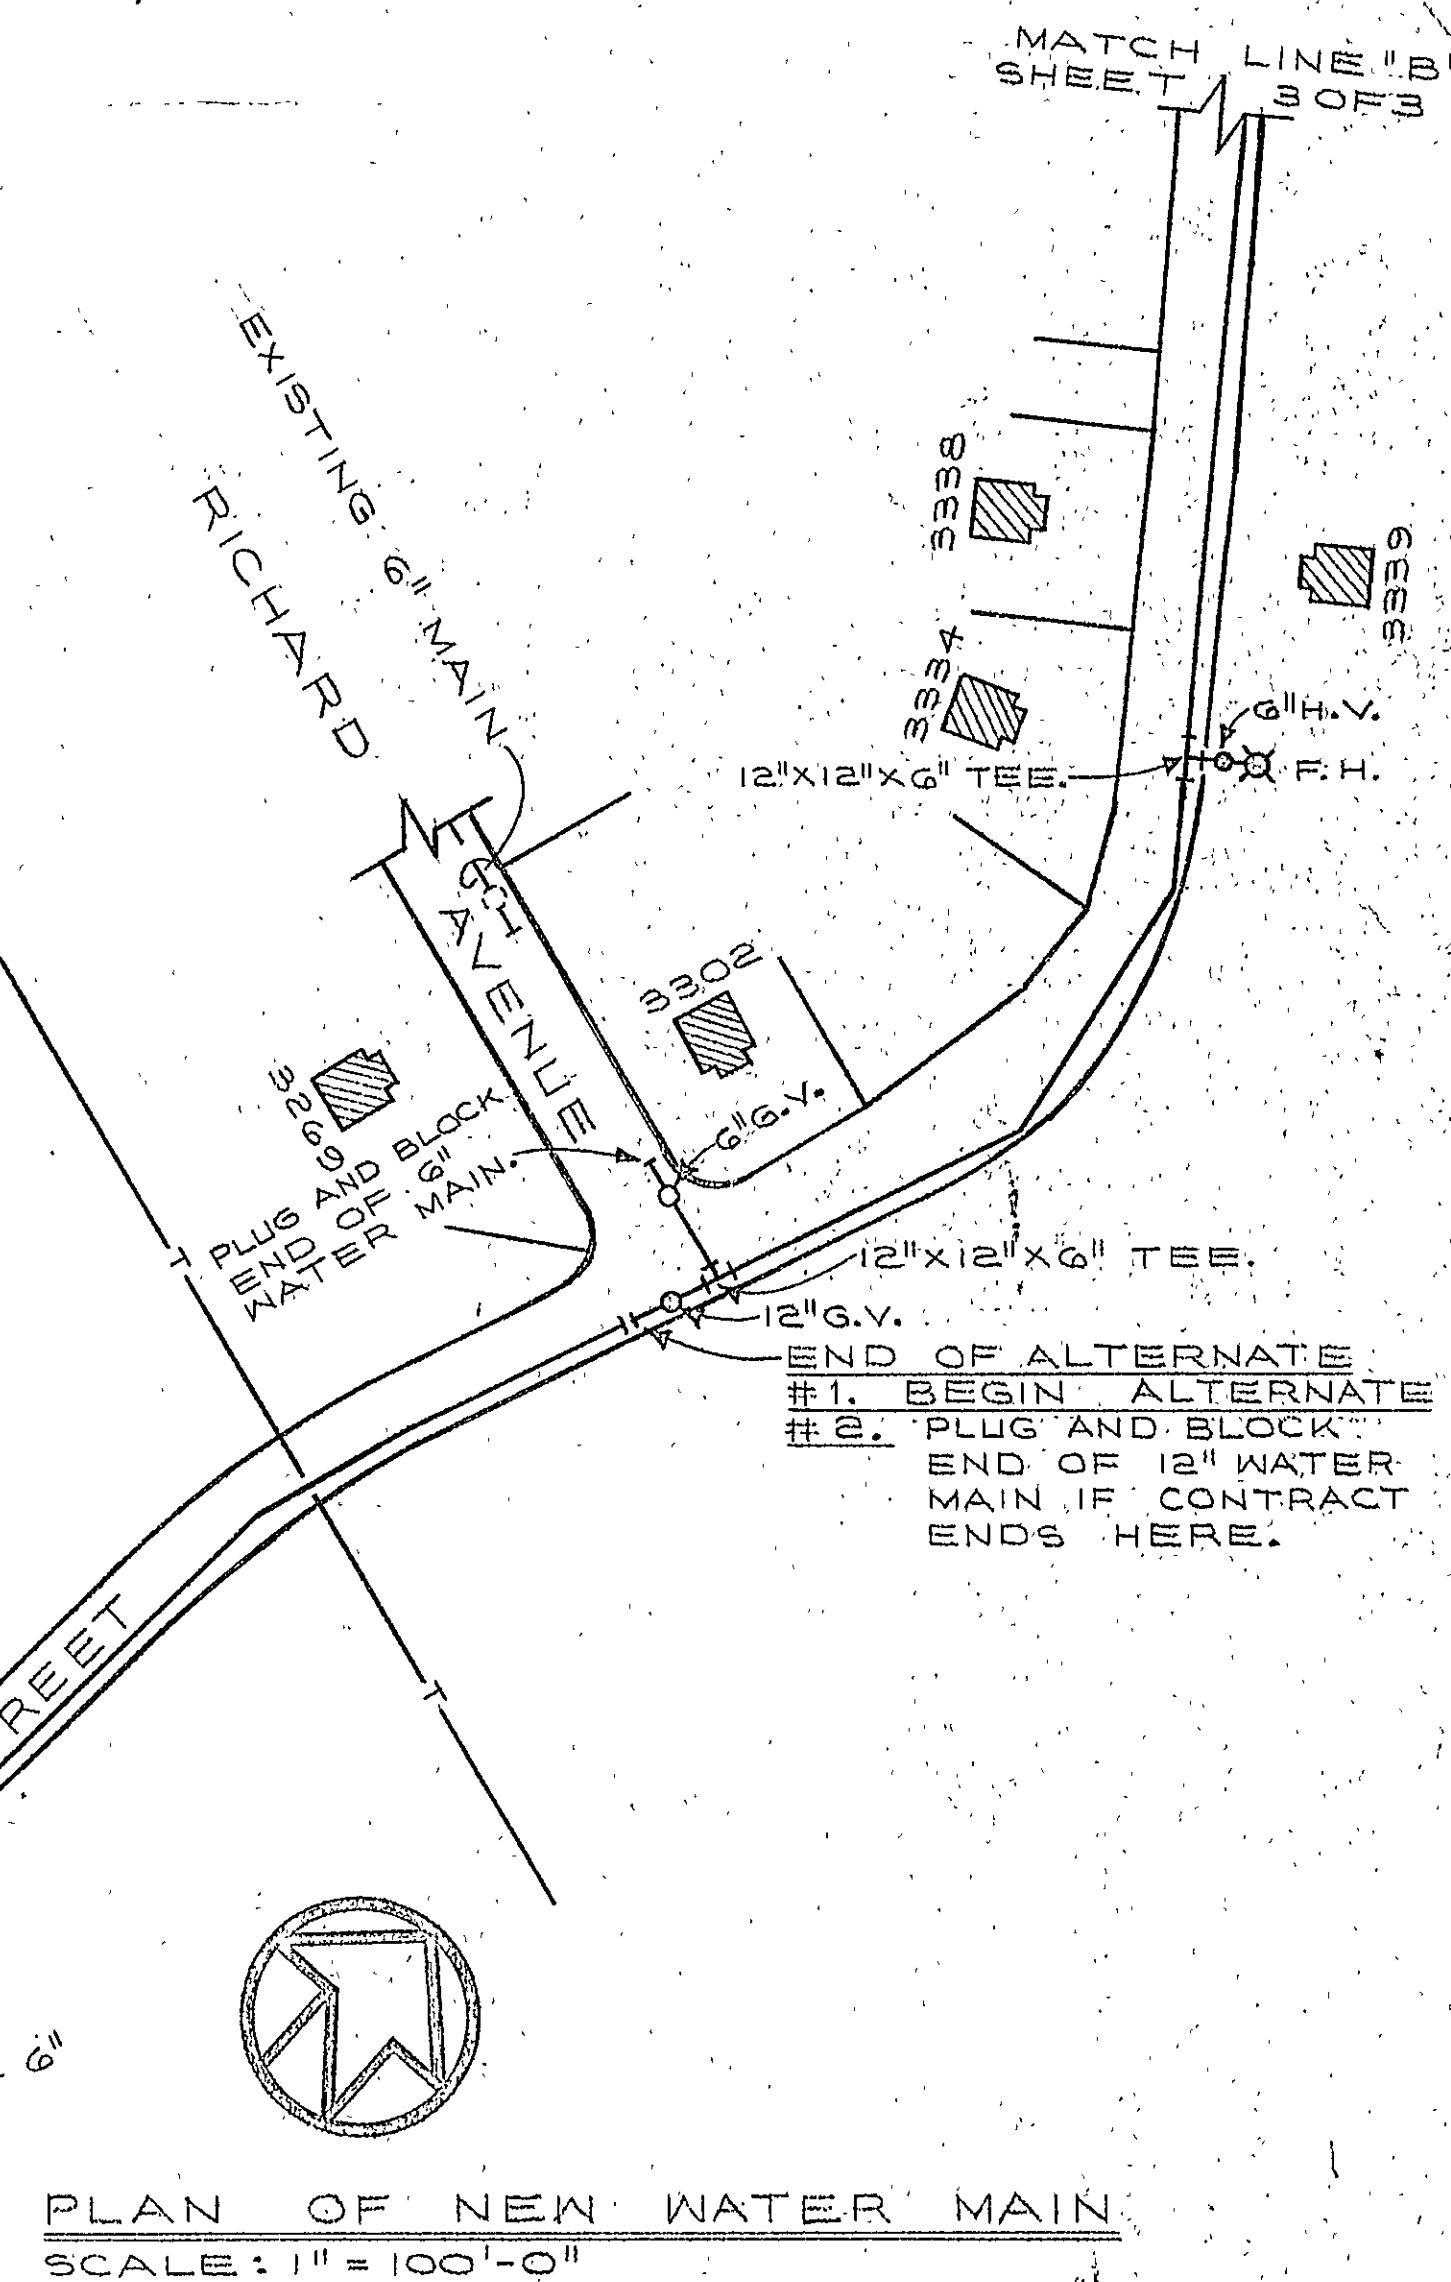
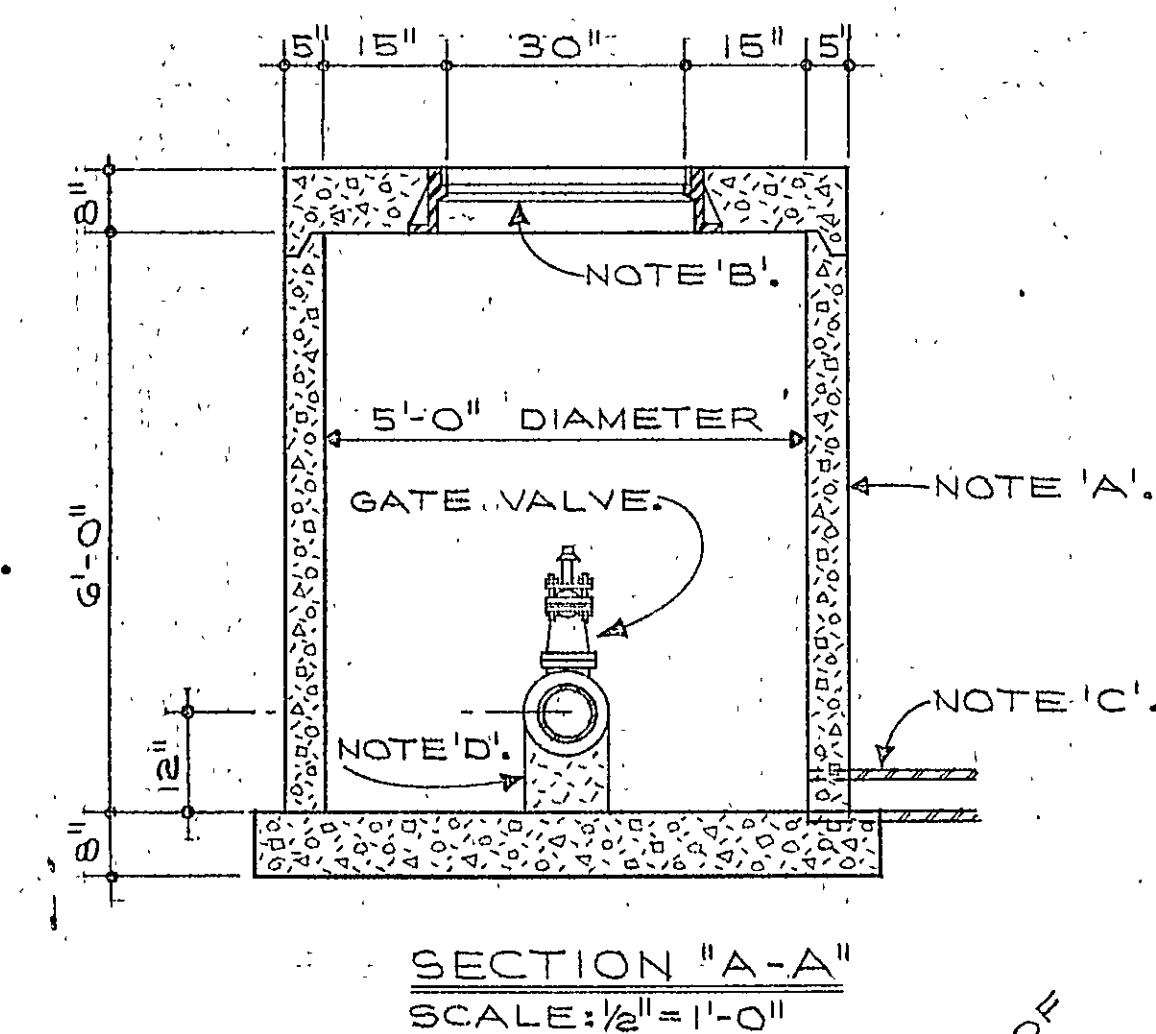
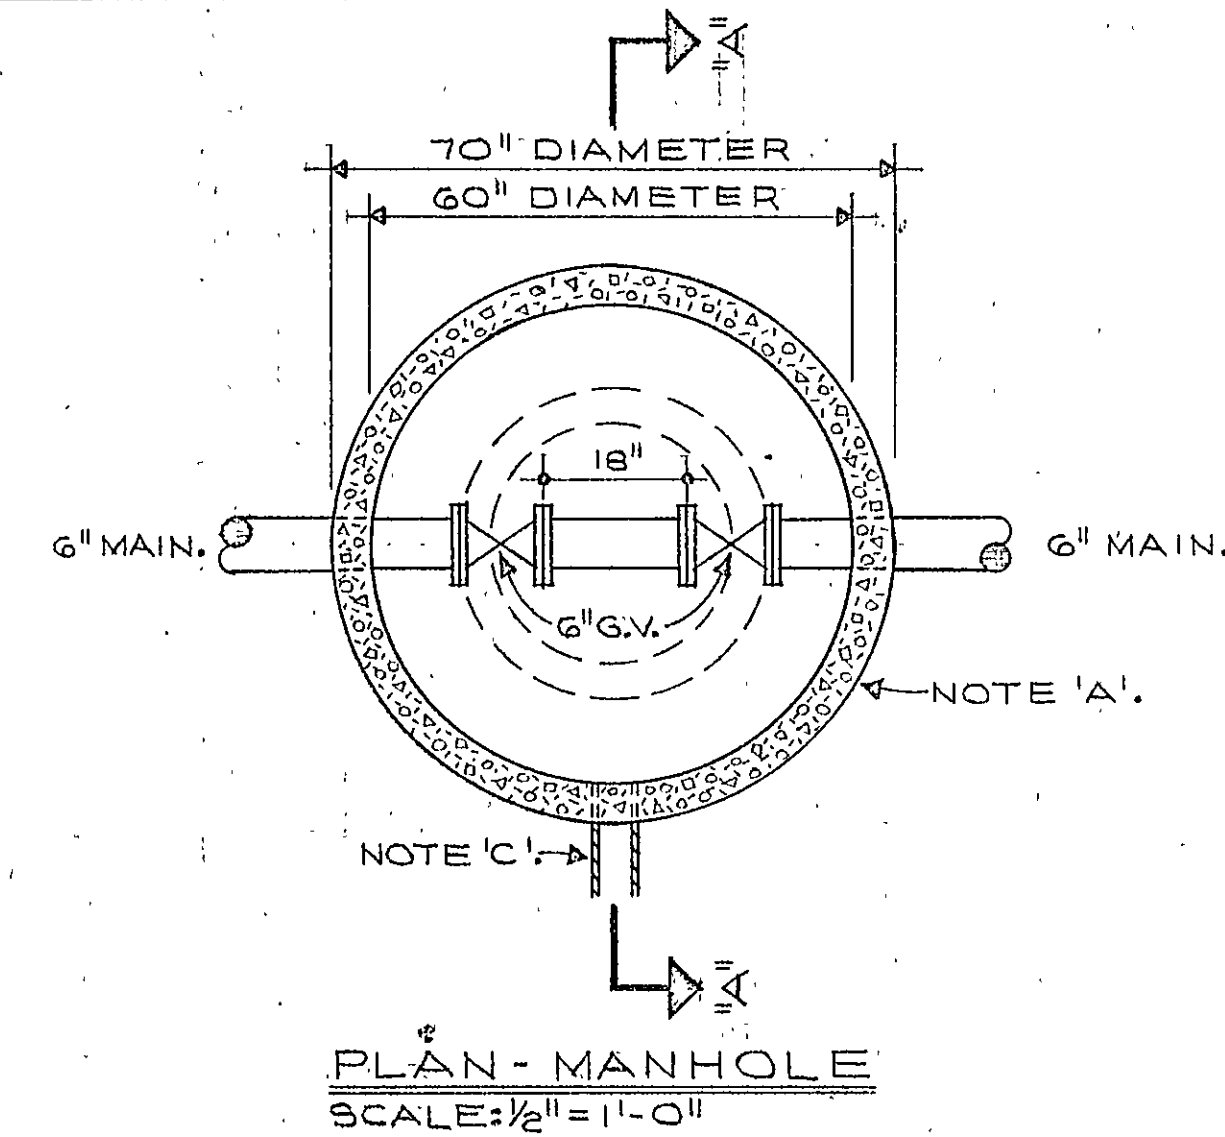


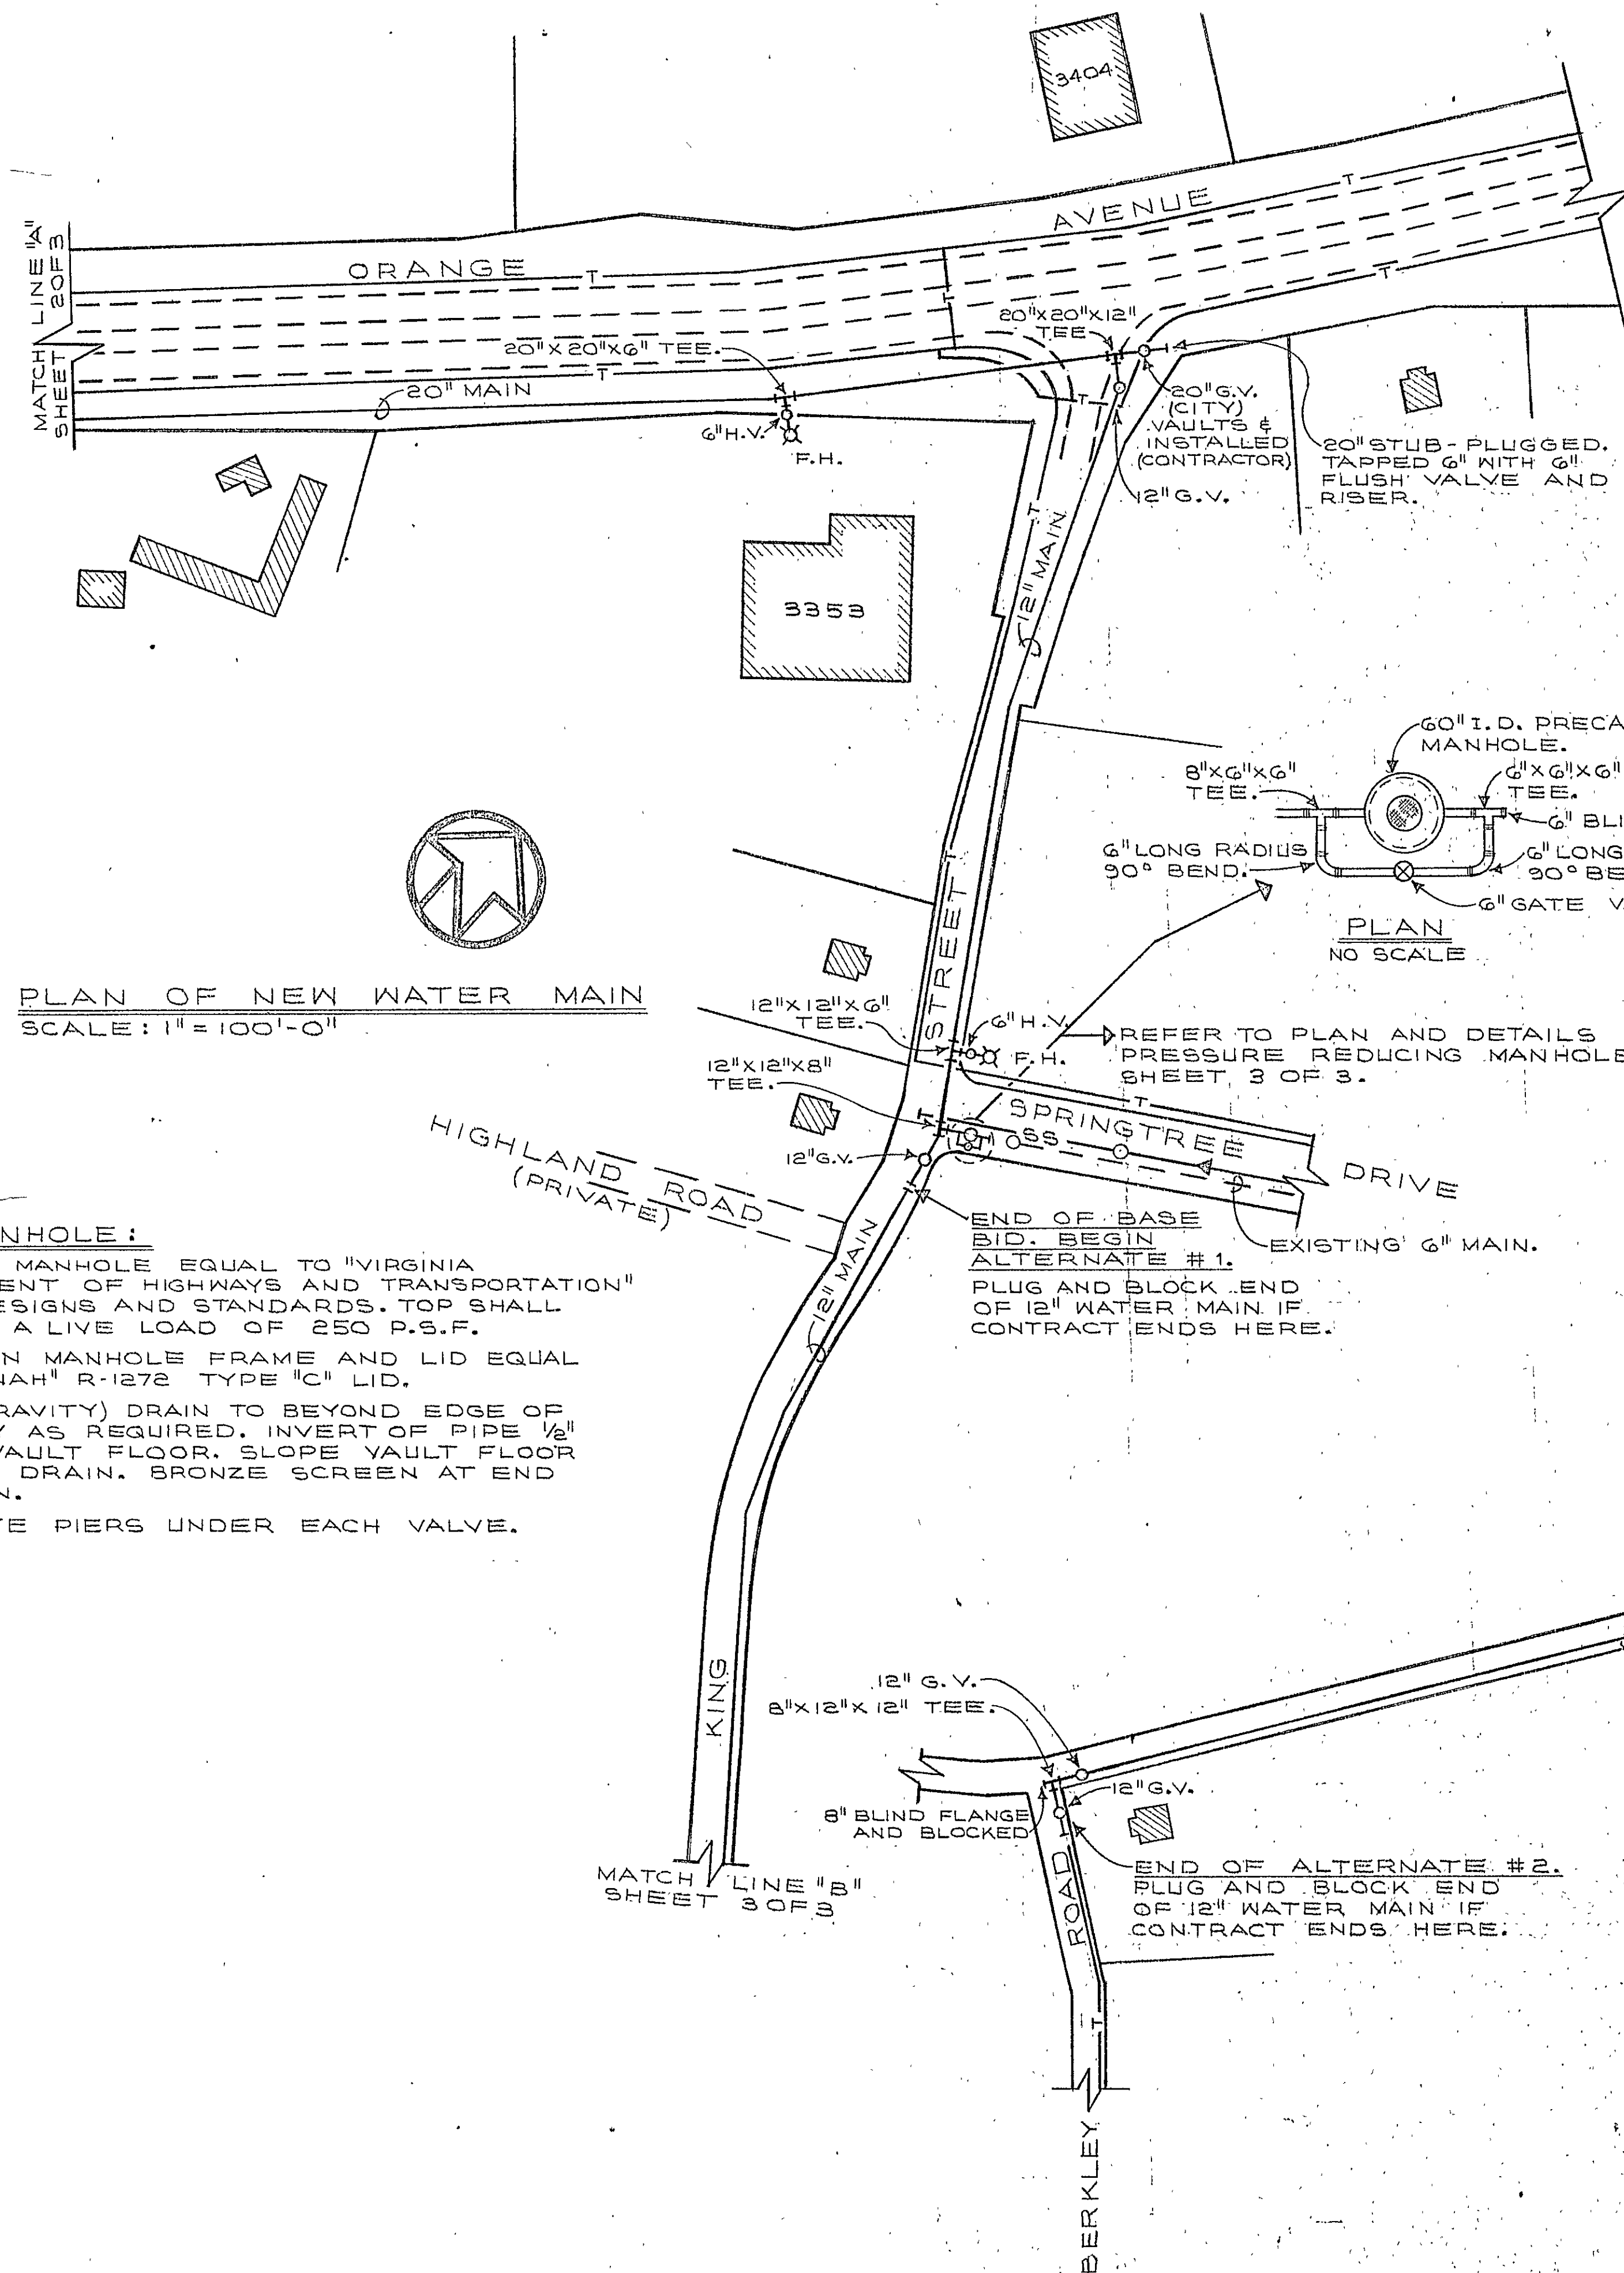

DATE	REV.	DESCRIPTION	BY
10/27/77	1	VARIOUS CHANGES	LBV
PLAN - WATER MAIN			
DRAWN BY LBV			
CHECKED BY LBC			
APPROVED BY MCS			
DATE 3/27/77			
JOB NO. 7714			
SHEET 3			
CONTRACTOR MUST VERIFY ALL DIMENSIONS AT PROJECT BEFORE PROCEEDING WITH WORK			