


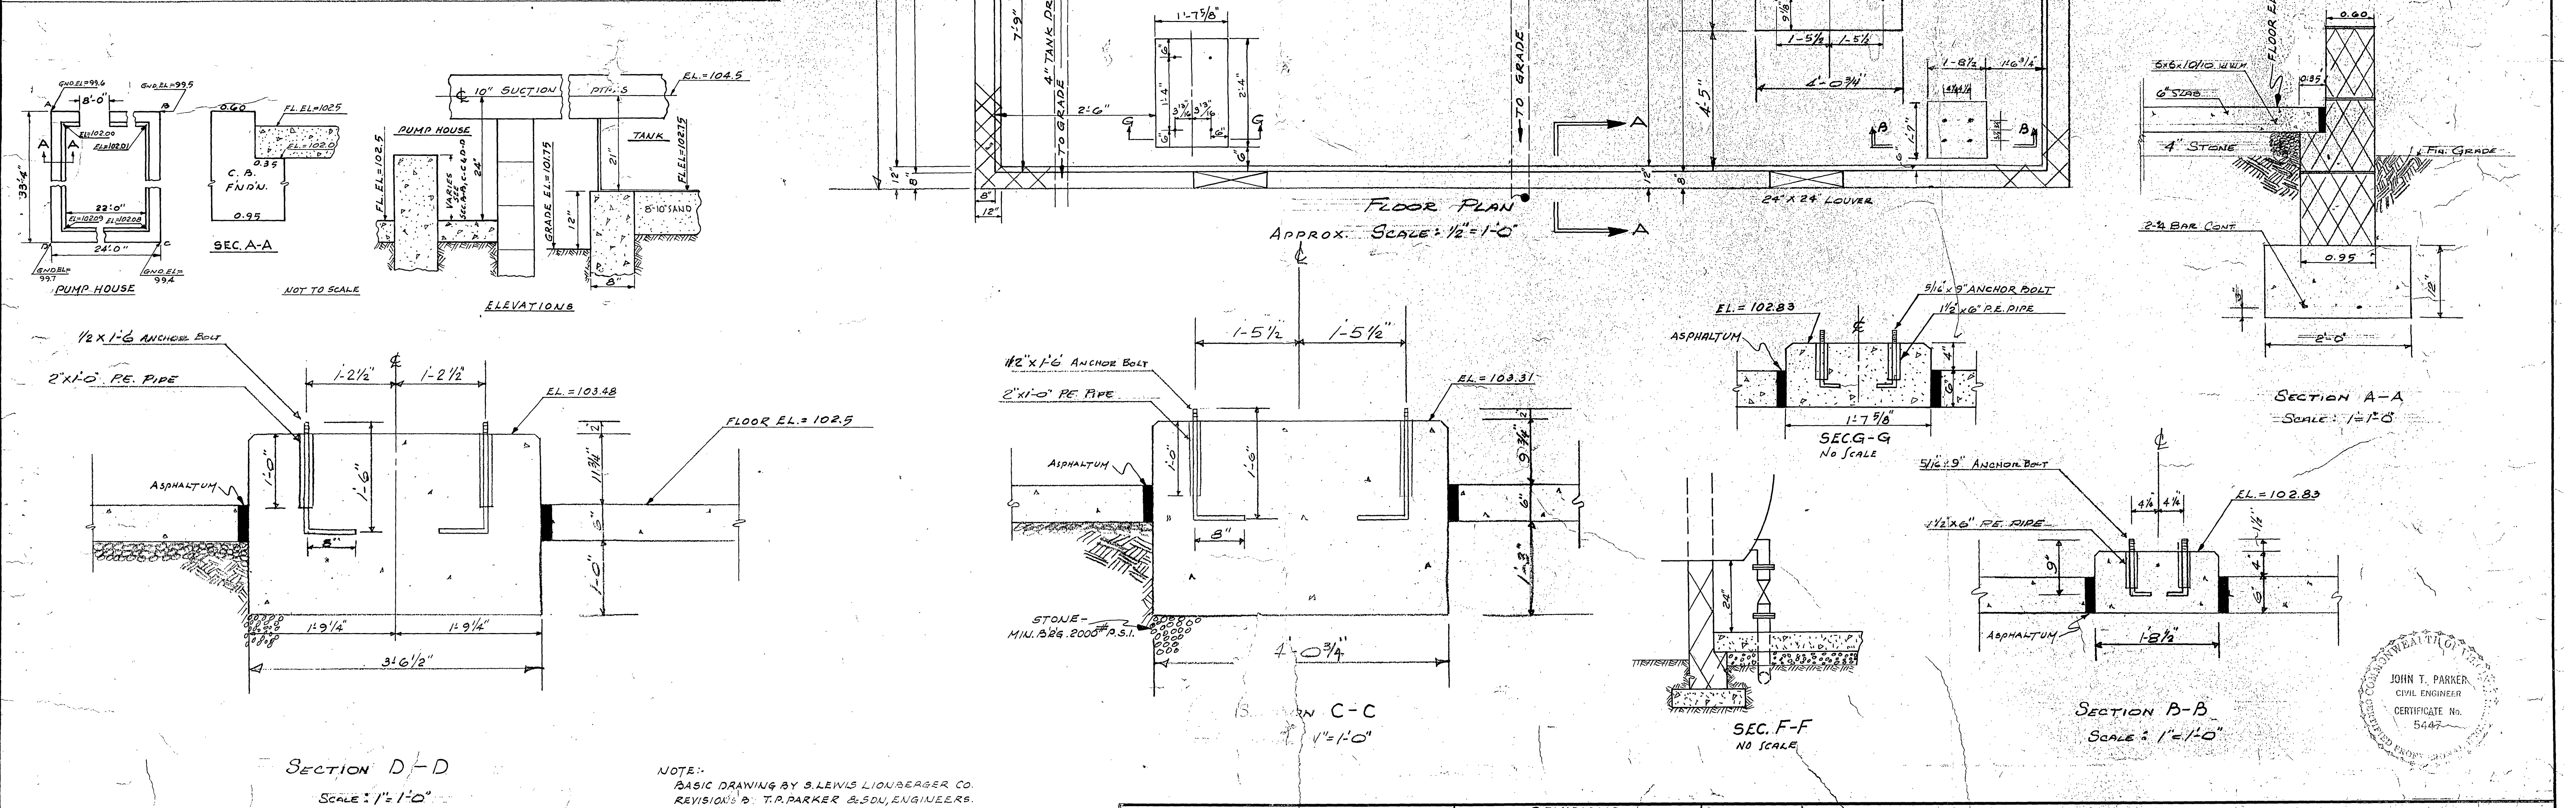

T. P. PARKER & SON
ENGINEERS & SURVEYORS

TELEPHONE — (703)-381-1153
P.O. BOX 367, SALEM, VIRGINIA. 24153

REVISIONS		BY
DATE	DESCRIPTION	
7.10.74	ELEV'S - DIMENSIONS - TOPO.	L.M.F.

DRAWN BY
T.S.F.
CHECKED BY
L.M.F.

STATESMAN PARK WATER SYSTEM
PUMP HOUSE-BUILDING
STATESMAN PARK WATER COMPANY
SITUATE ON U.S. RTE. 460-EAST OF ROANOKE-ROANOKE CO., VA.
DATE: MAY 24, 1974. SCALE: AS SHOWN