


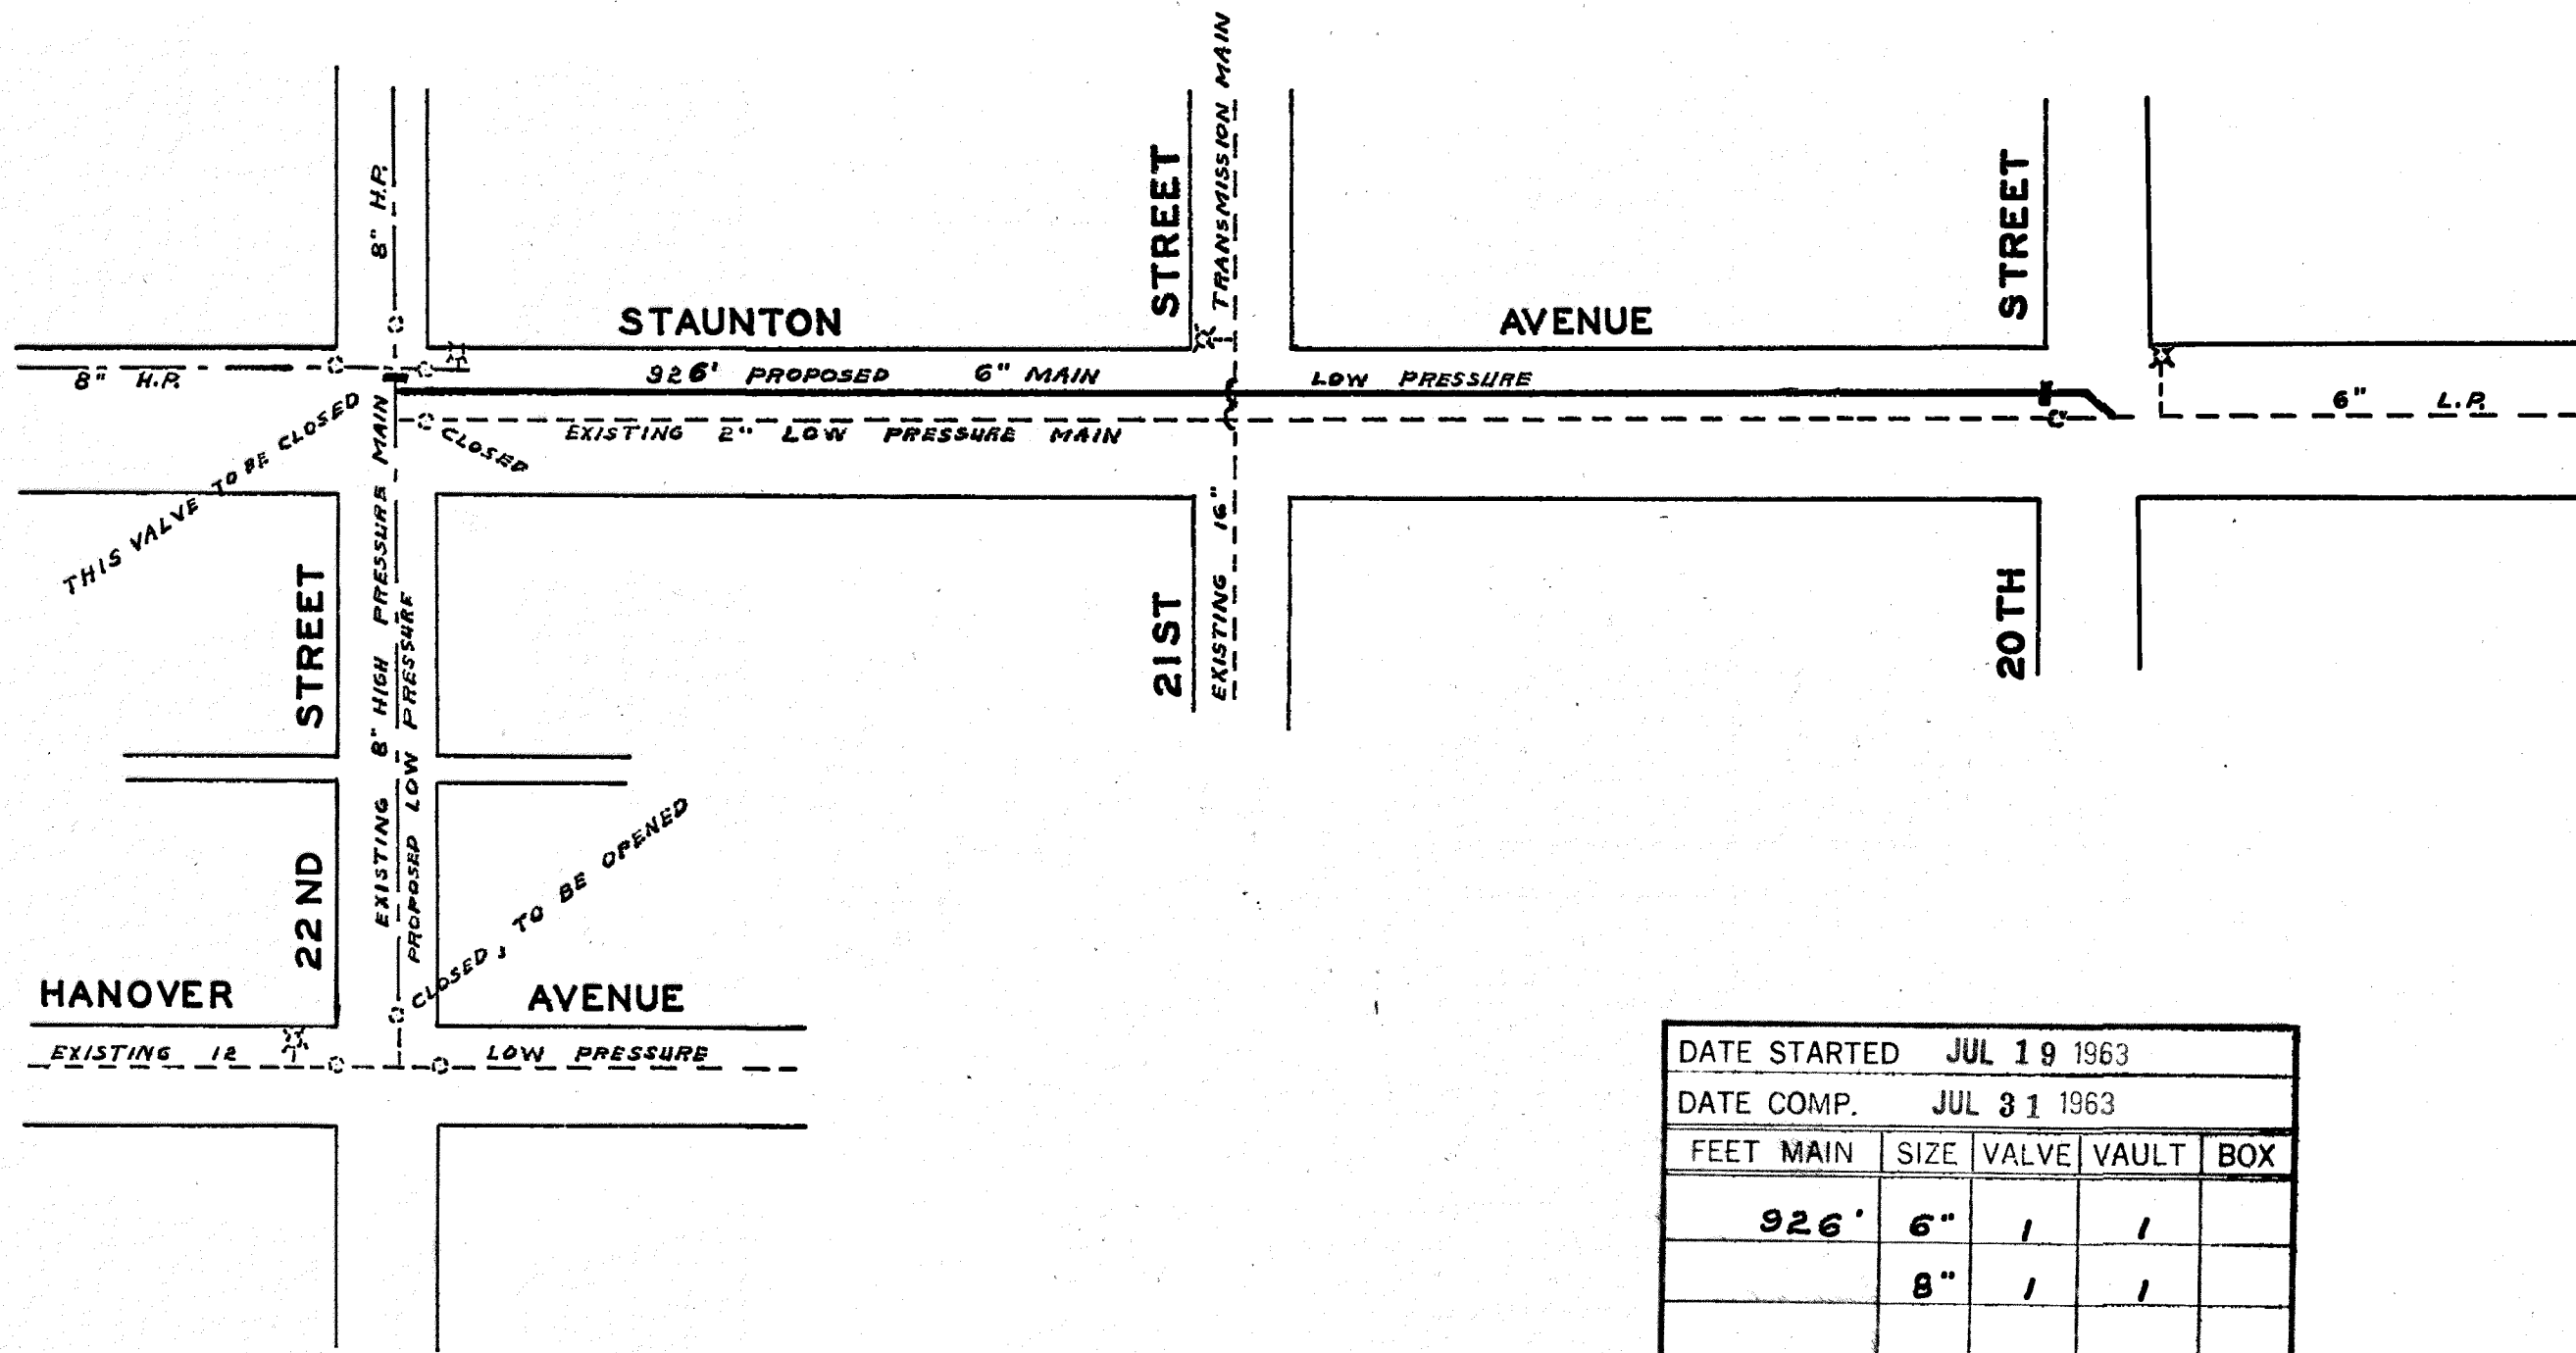

DATE STARTED JUL 19 1963				
DATE COMP. JUL 31 1963				
FEET MAIN	SIZE	VALVE	VAULT	BOX
926'	6"	1	1	
	8"	1	1	
F. H. COMP.				
F. H. STUB ONLY				
SERV. INS. BY:				
MAINS INS. BY: R. W. D.				
NO. 3/4" SERV. INS.				
CITY OR CO. CITY				
DEPT. INSP. B. R. H.				

WATER DEPARTMENT
 CITY OF ROANOKE, VA.
 STAUNTON AVENUE
 SCALE- 1" = 100'
 DRAWN BY E.L.A. JULY, 15, 1963