
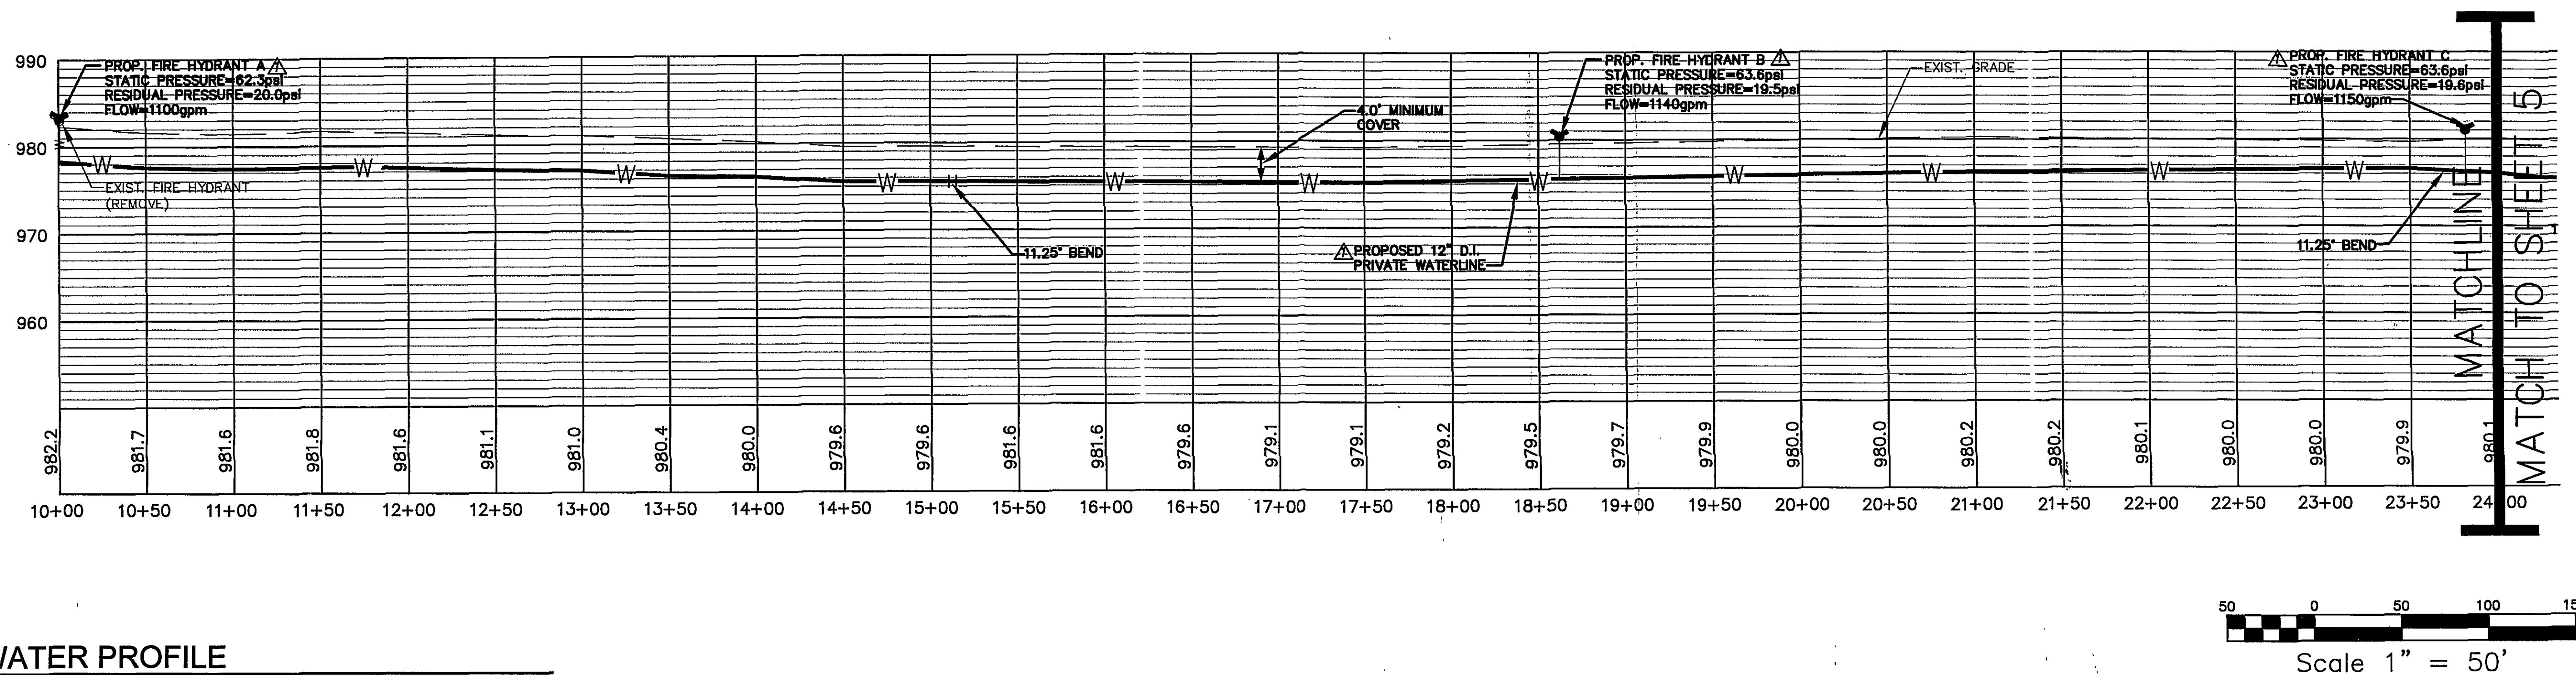


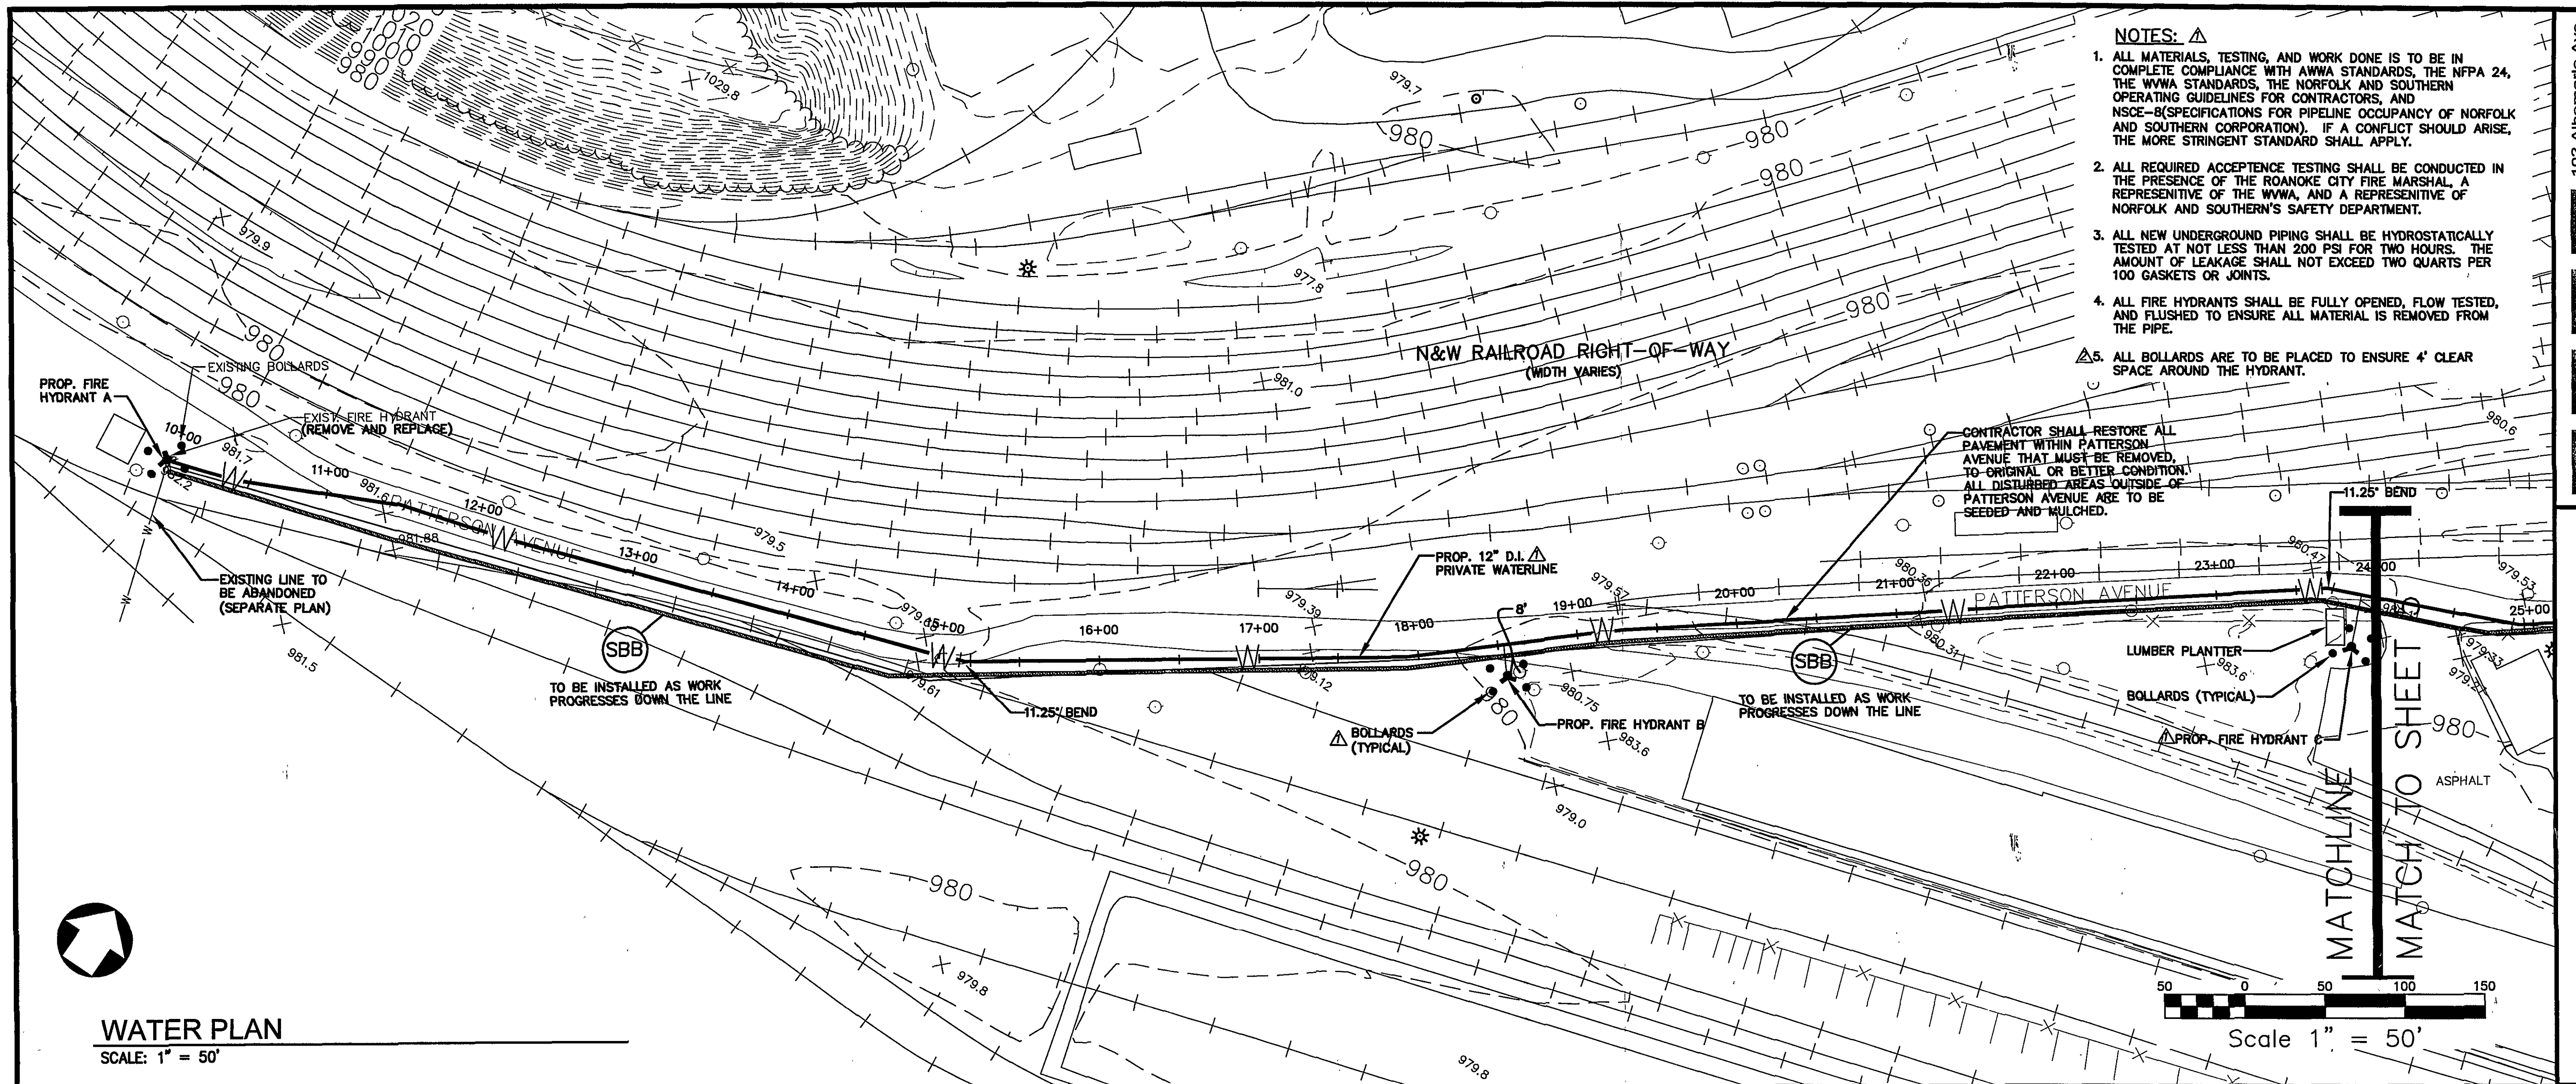

STEEL DYNAMICS
WATERLINE EXTENSION
ROANOKE, VIRGINIA

CHW	CHW	BY
11/01/07	Per City & N.W. Comments	
10/16/07	Per City & N.W. Comments	
NO.	DATE	DESCRIPTION
1	11-29-07	PROFESSIONAL ENGINEER
DESIGNED BY: RCW DRAWN BY: CHW CHECKED BY: RCW APPROVED BY: RCW SUBMITTED BY: RCW DRAWING: 3391 DATE: 08/06/2007 SCALE: AS NOTED COMMISSION NO.: 3391		
Sheet	4	of 8

102 Albemarle Ave
Roanoke, VA 24013
www.lmwpc.com
ph: 540.345.0875
fax: 540.342.4466
lmweng@lmwpc.com

Engineering
Architecture
Surveying
Landscape Design