

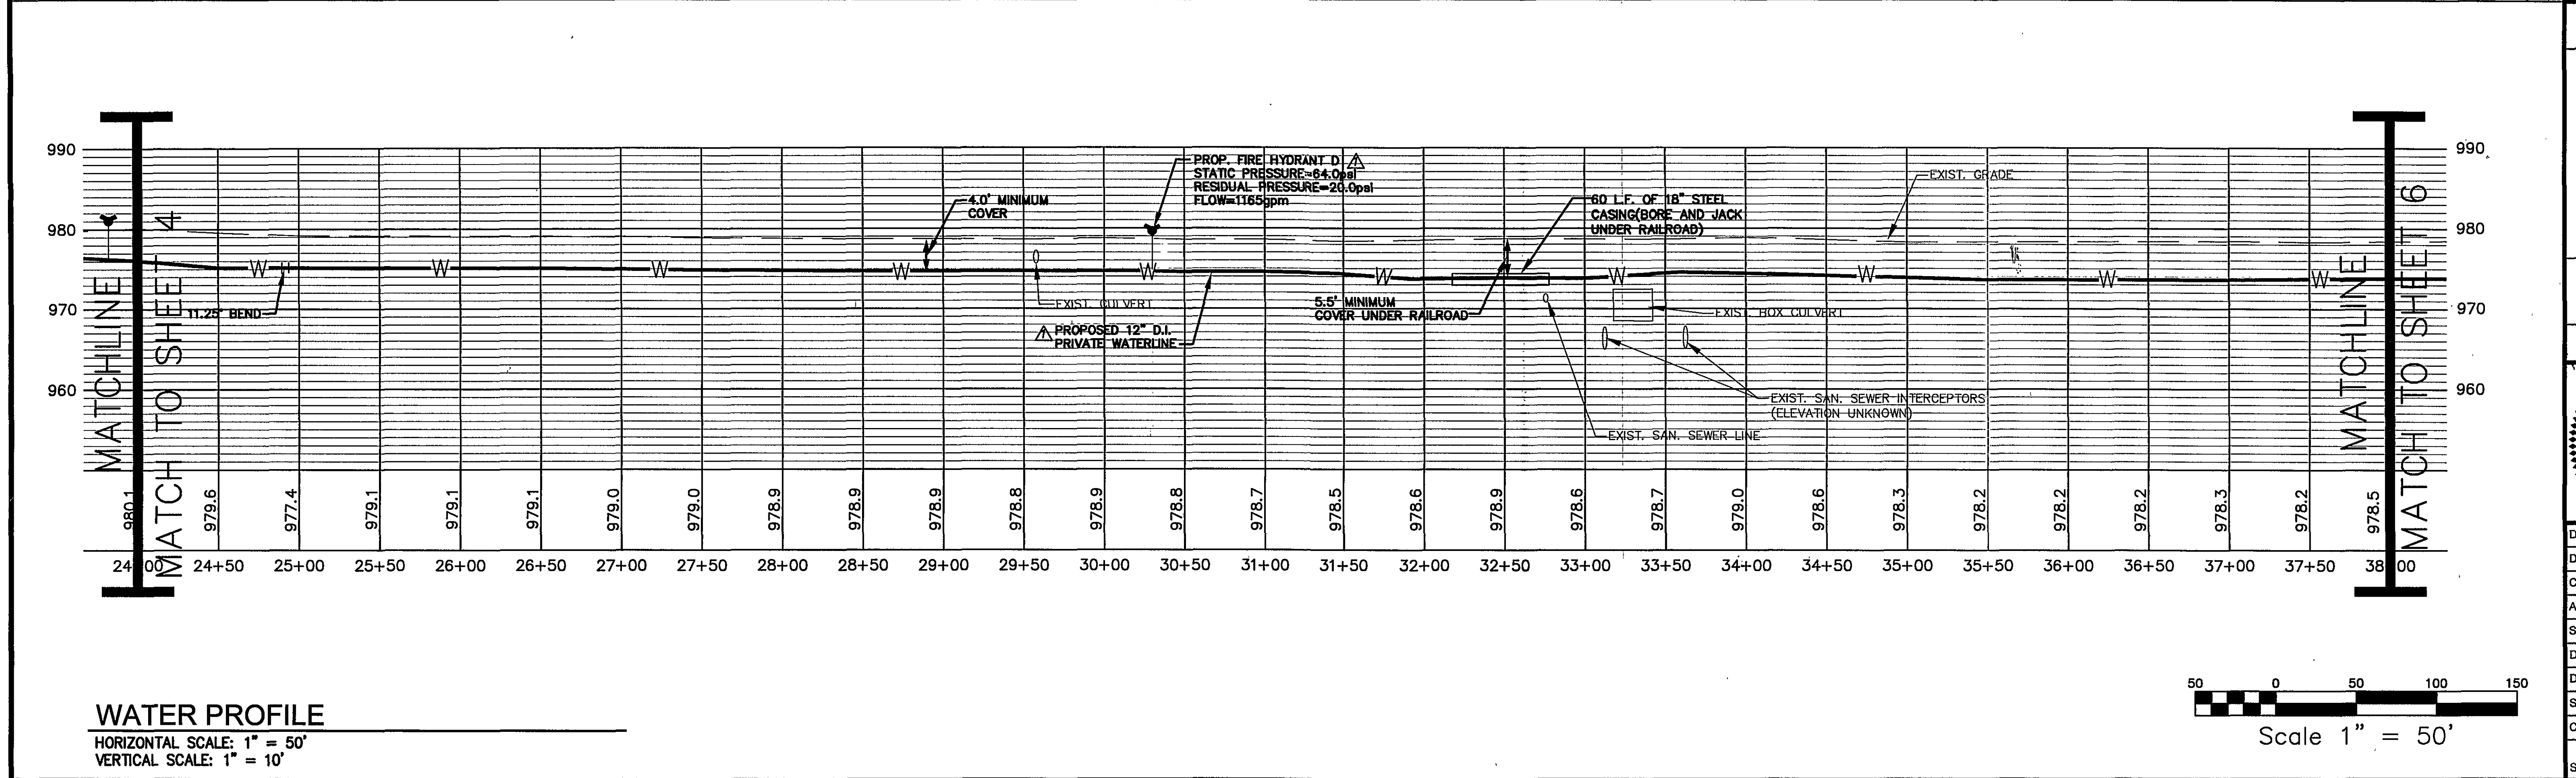


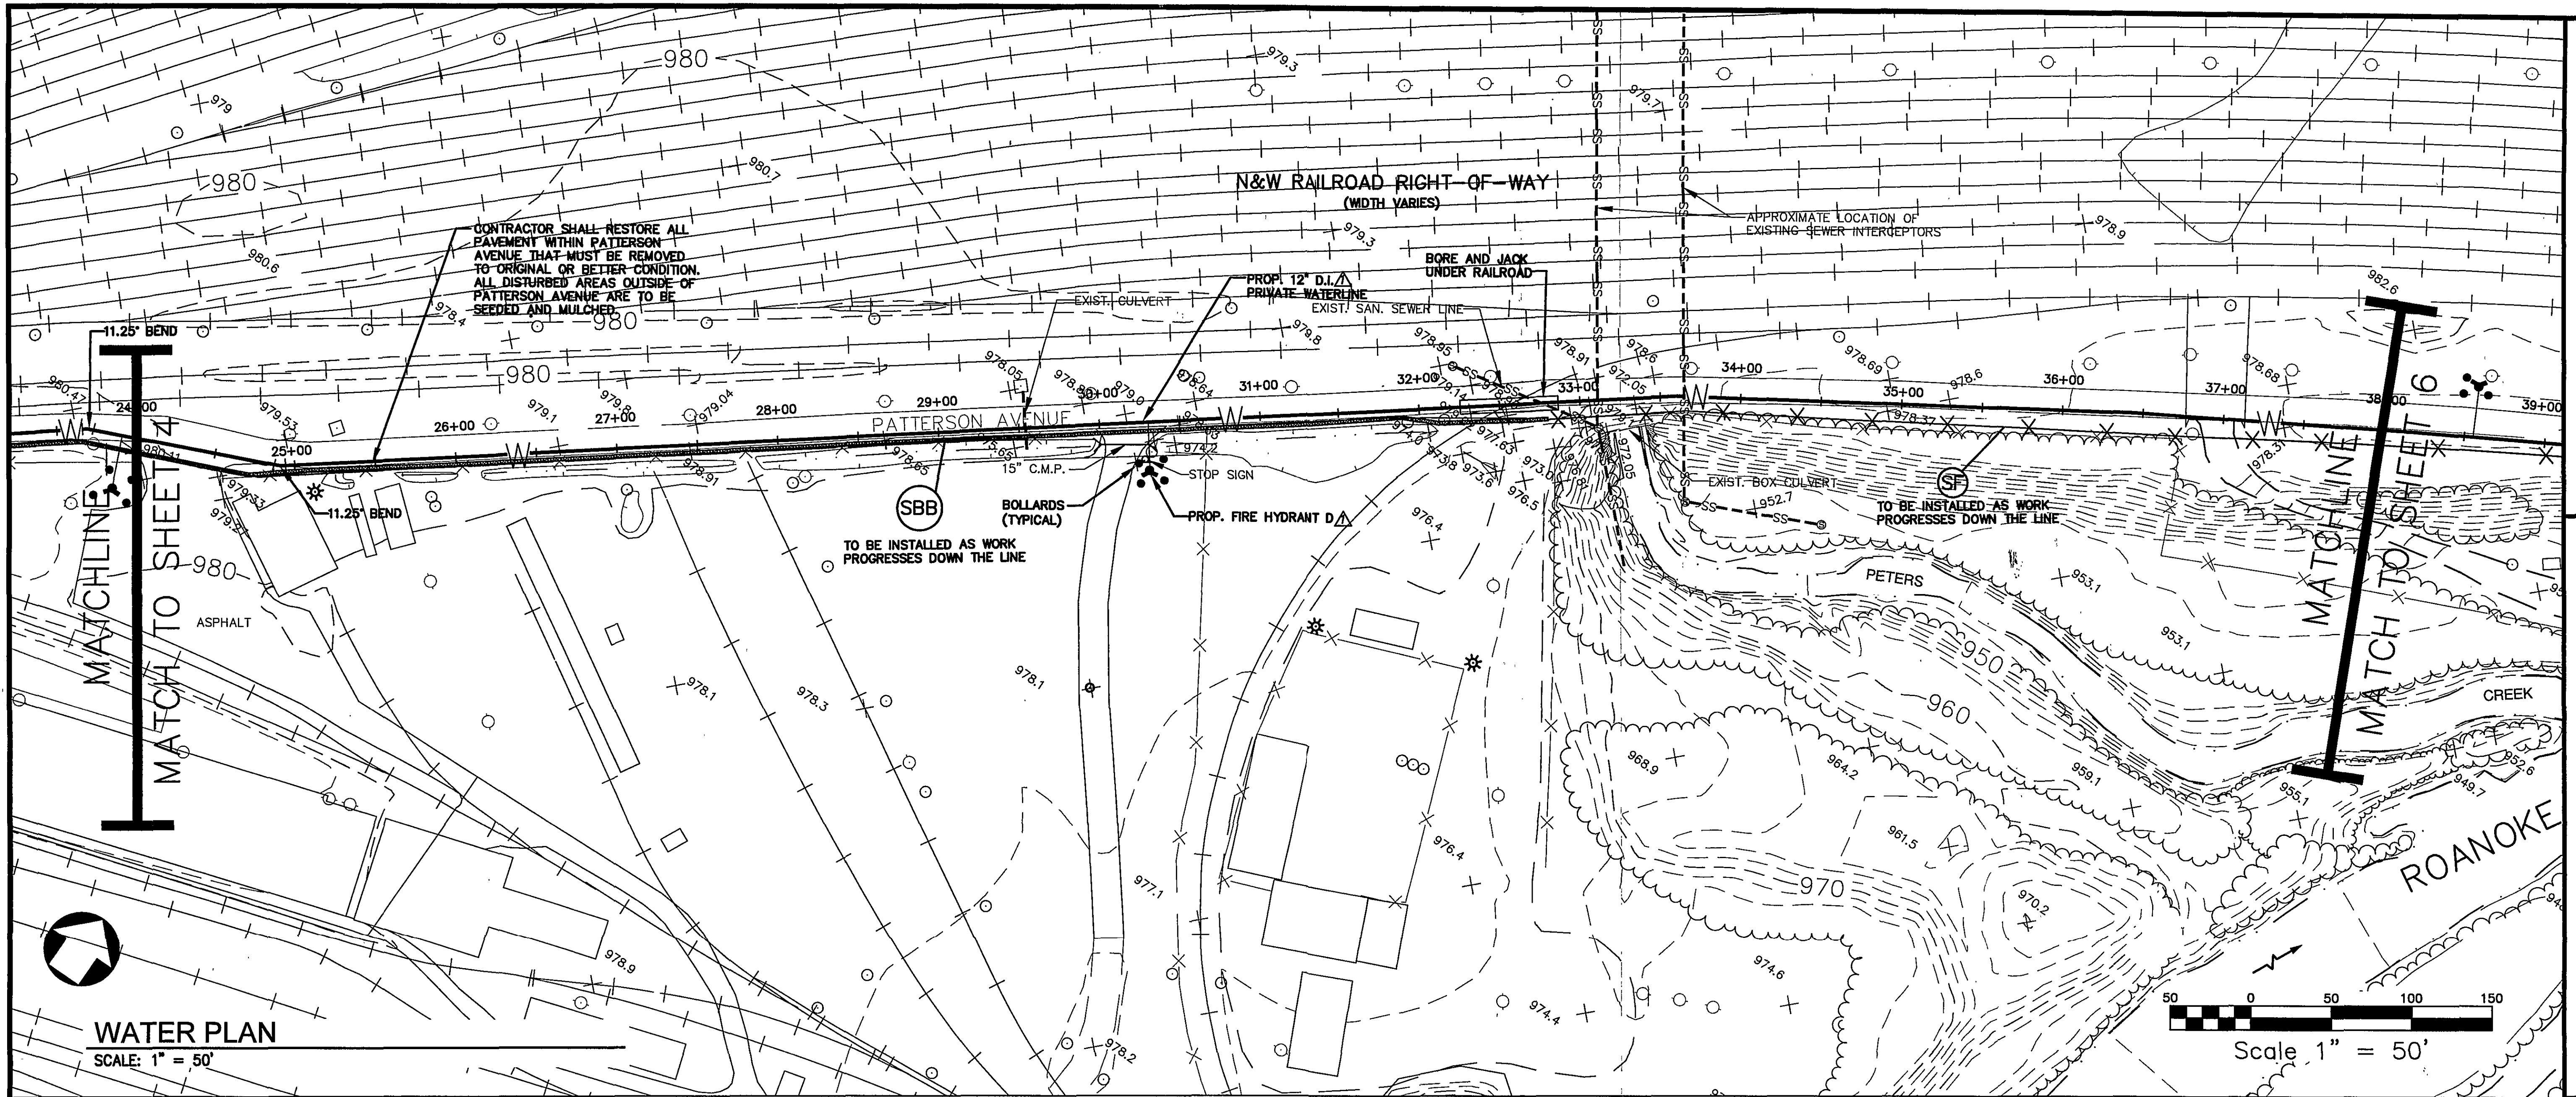

102 Albemarle Ave
Roanoke, Virginia 24013
ph: 540.345.0675
www.lmwpc.com
fax: 540.342.4456
lmweng@lmw.roacoxmail.com

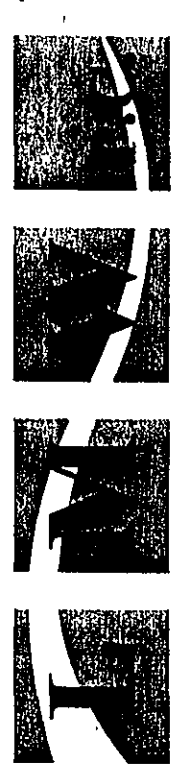

**STEEL DYNAMICS
WATERLINE EXTENSION
ROANOKE, VIRGINIA**

NO.	DATE	DESCRIPTION	BY
1	10/16/07	Per City & N & W Comments	CHW
WATERLINE EXTENSION			
Designed By	RCW		
Drawn By	CHW		
Checked By	RCW		
Approved By	RCW		
Submitted By	RCW		
Drawing	3391		
Date	08/06/2007		
Scale	AS NOTED		
Commission No.	3391		
Sheet	5 of 8		