

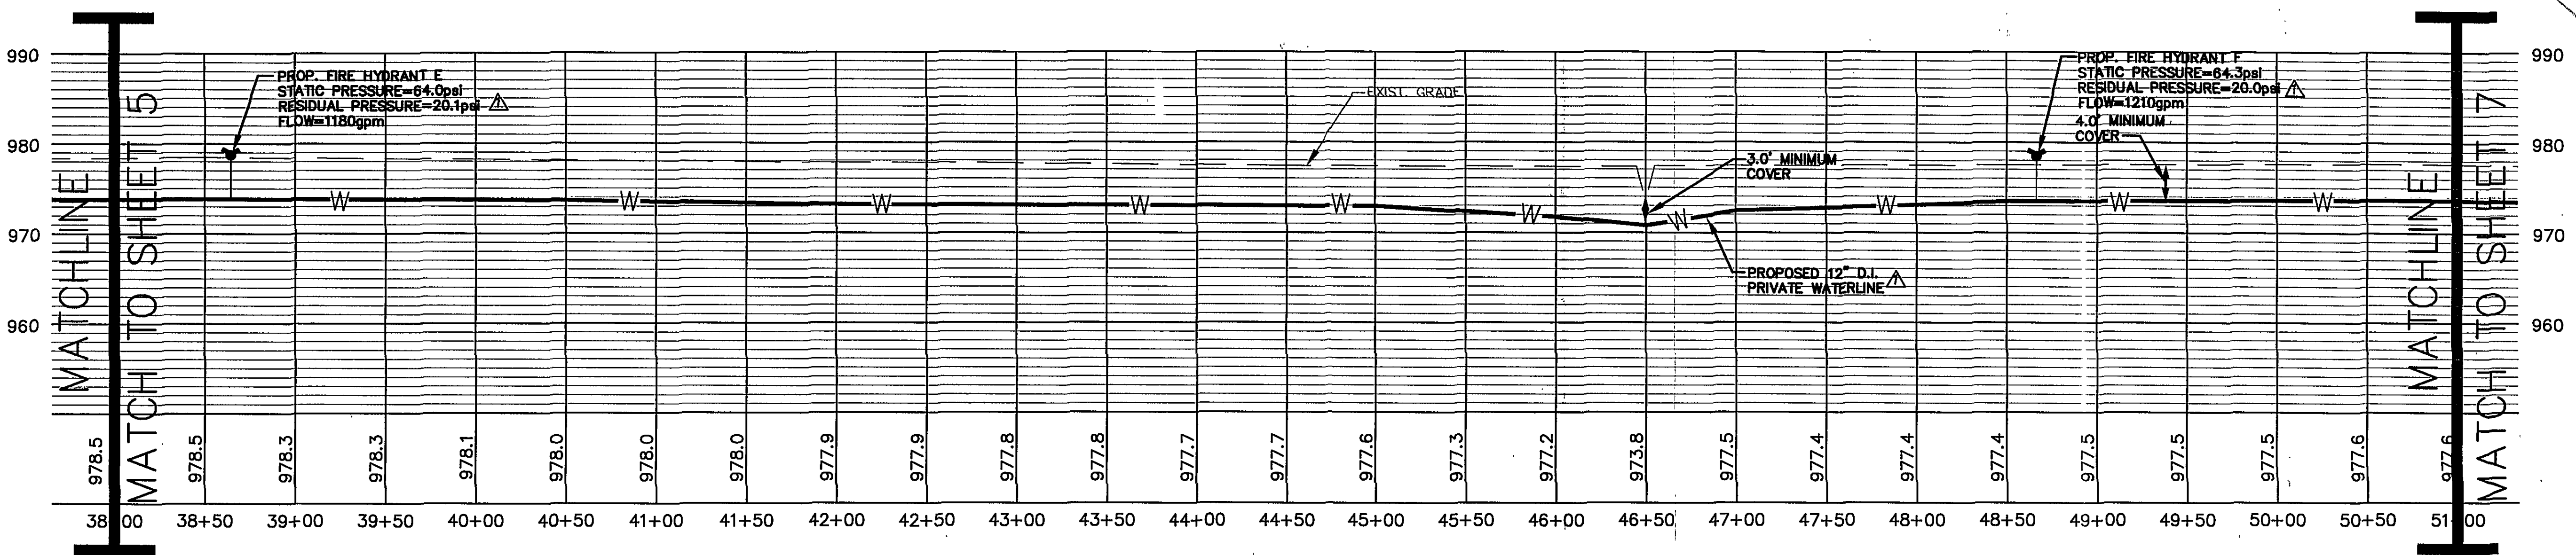


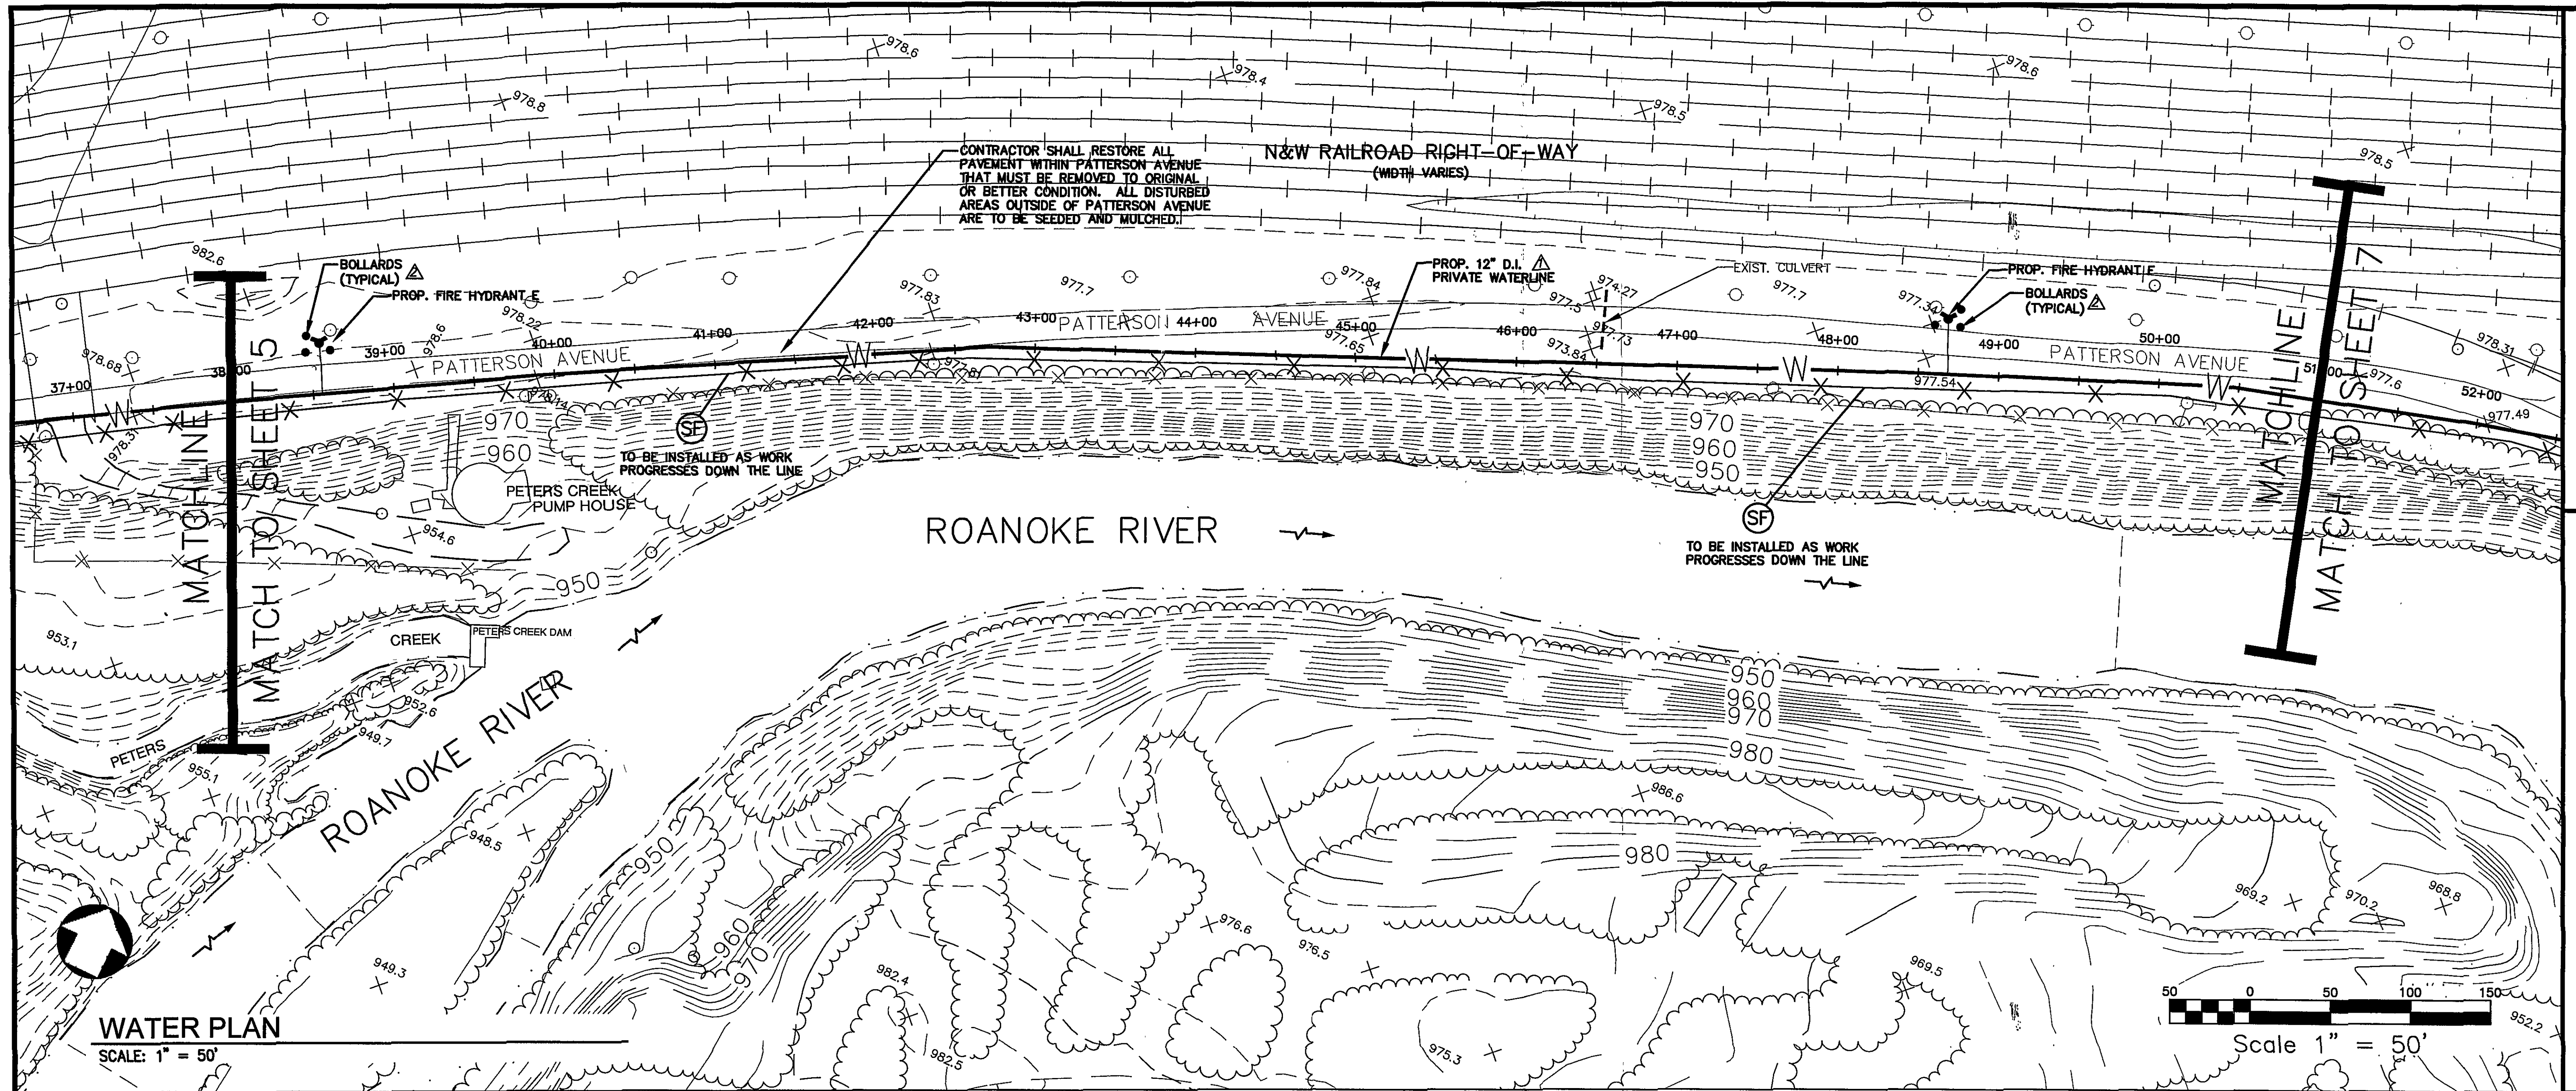

102 Albemarle Ave  
Roanoke, Virginia  
24013  
www.imwpc.com  
ph: 540.345.0675  
fax: 540.342.4456  
imwang@imwpc.com

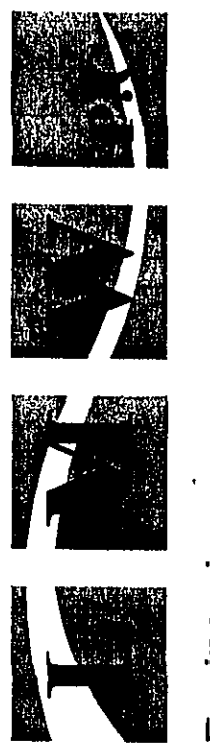

**STEEL DYNAMICS  
WATERLINE EXTENSION  
ROANOKE, VIRGINIA**

| CHW                 | Per City & N.W. Comments | CHW      | Per City & N.W. Comments | BY  |
|---------------------|--------------------------|----------|--------------------------|-----|
| 11/01/07            | Per City & N.W. Comments | 10/16/07 | Per City & N.W. Comments | RCW |
| NO.                 | DATE                     | NO.      | DATE                     | RCW |
| WATERLINE EXTENSION |                          |          |                          |     |
|                     |                          |          |                          |     |
| Designed By         | RCW                      |          |                          |     |
| Drawn By            | CHW                      |          |                          |     |
| Checked By          | RCW                      |          |                          |     |
| Approved By         | RCW                      |          |                          |     |
| Submitted By        | RCW                      |          |                          |     |
| Drawing             | 3391                     |          |                          |     |
| Date                | 08/06/2007               |          |                          |     |
| Scale               | AS NOTED                 |          |                          |     |
| Commission No.      | 3391                     |          |                          |     |
| Sheet               | 6 of 8                   |          |                          |     |