

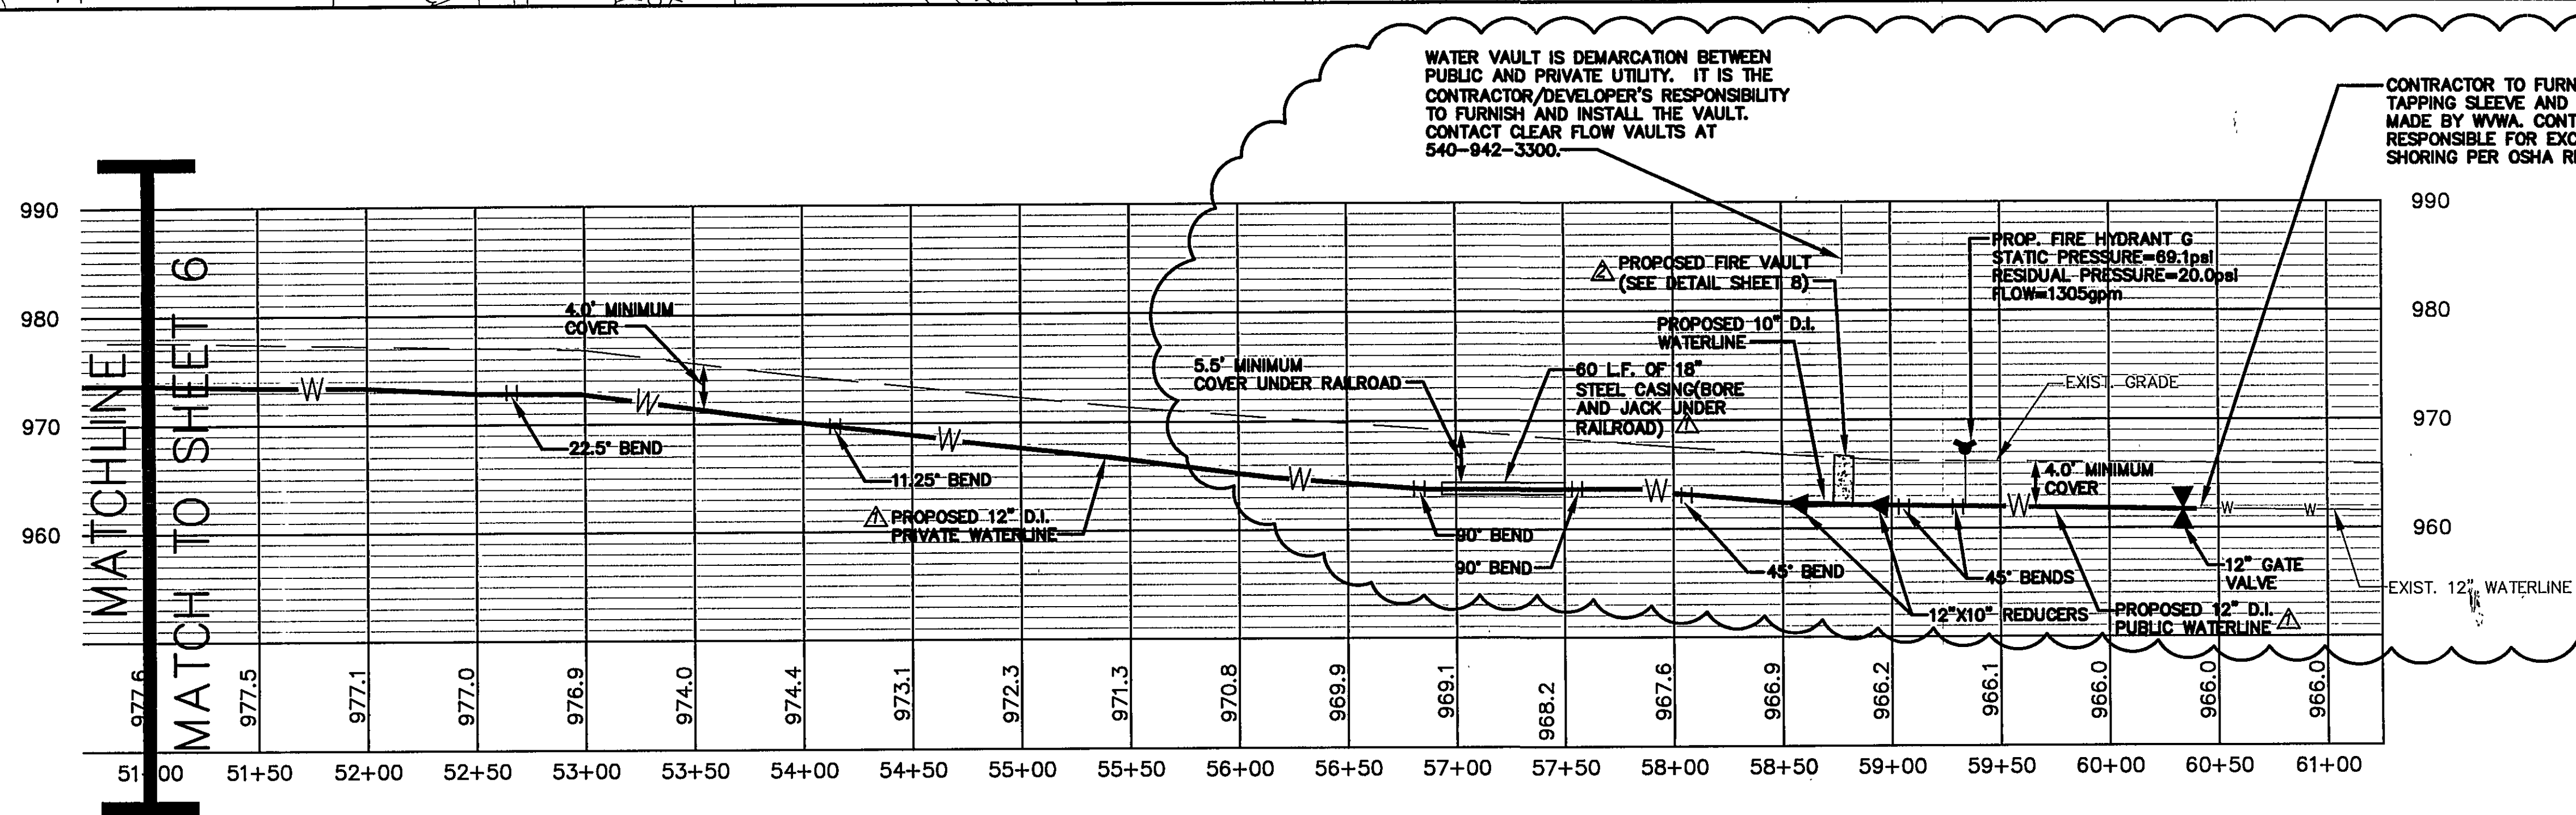


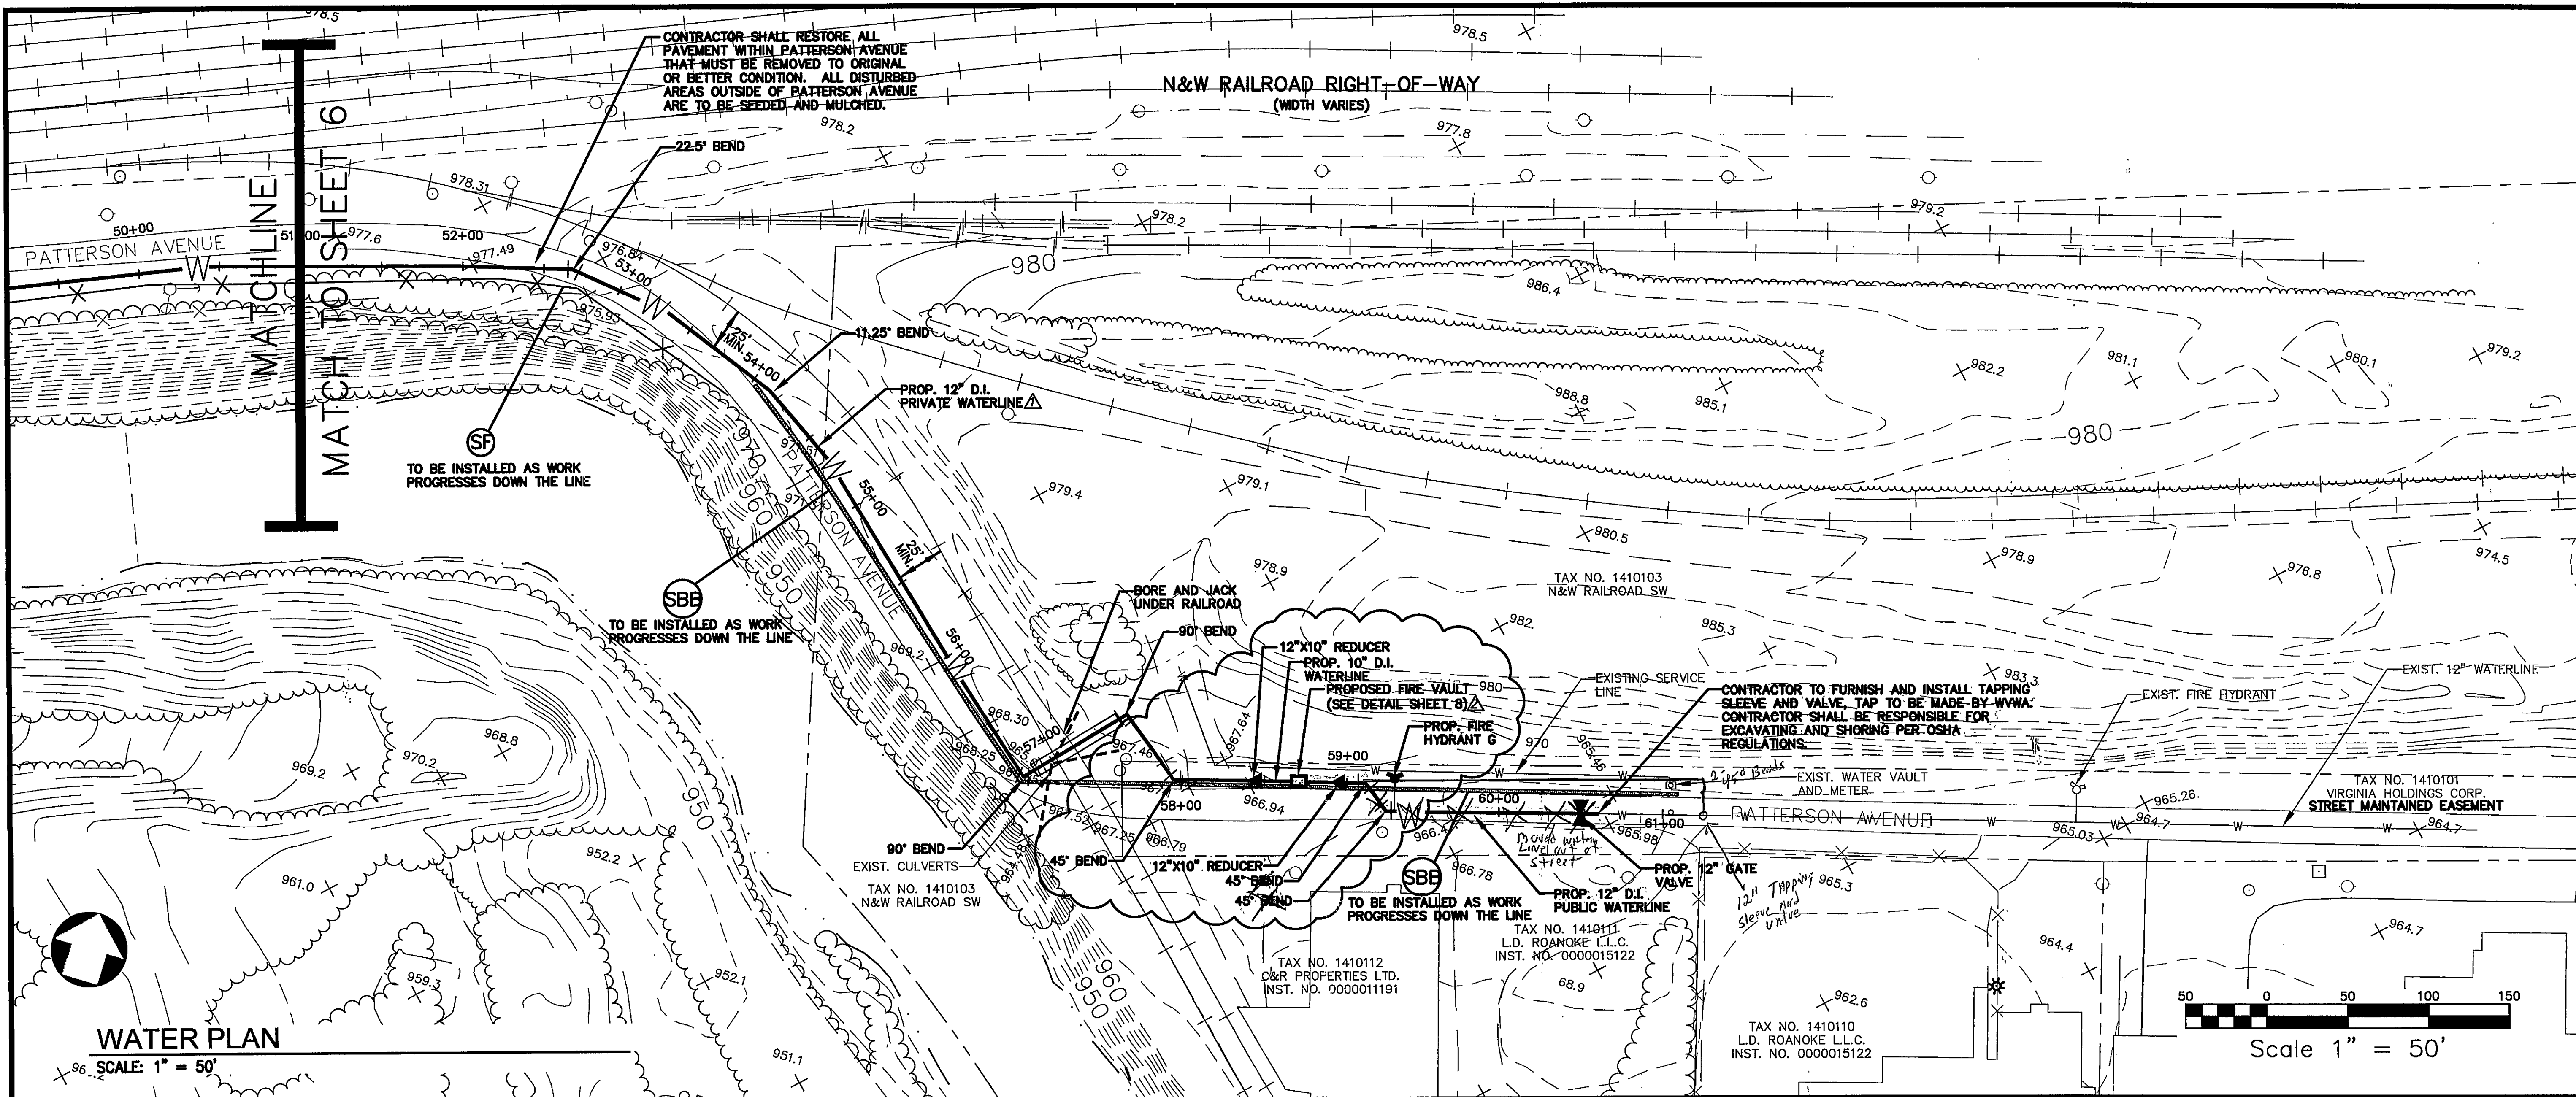


102 Albemarle Ave
Roanoke, Virginia 24019
www.lmwpc.com
ph: 540.345.0675
fax: 540.342.4456
lmweng@lmwpc.com

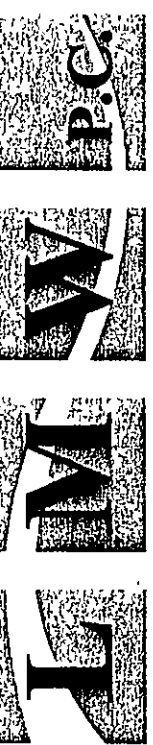

STEEL DYNAMICS WATERLINE EXTENSION ROANOKE, VIRGINIA

CHW	CHW	BY
12/1/07	Per WVA Comments	Per City & N & W Comments
10/16/07	DATE	DESCRIPTION
NO.	DATE	DESCRIPTION

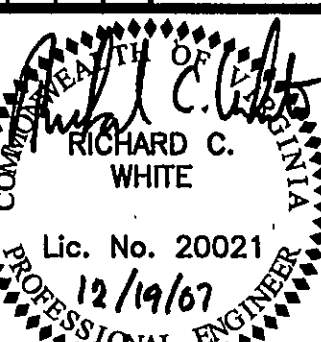

Designed By	RCW
Drawn By	CHW
Checked By	RCW
Approved By	RCW
Submitted By	RCW
Drawing	3391
Date	08/06/2007
Scale	AS NOTED
Commission No.	3391
Sheet	7 of 8