


TAX MAP #156 A 74F
GARY W. EMERT &
GERALDINE EMERT

TAX MAP #156 A 74 (2 PARTS)
SUSAN WRIGHT SHERIFF



STA. 80+45
1-12"x6" TEE
FIRE HYDRANT ASSMB.
12" VALVE AND BOX

STA. 71+23
1-12"x6" TEE
FIRE HYDRANT ASSMB.
4 L.F. ADD'L 6" PIPE
12" VALVE AND BOX

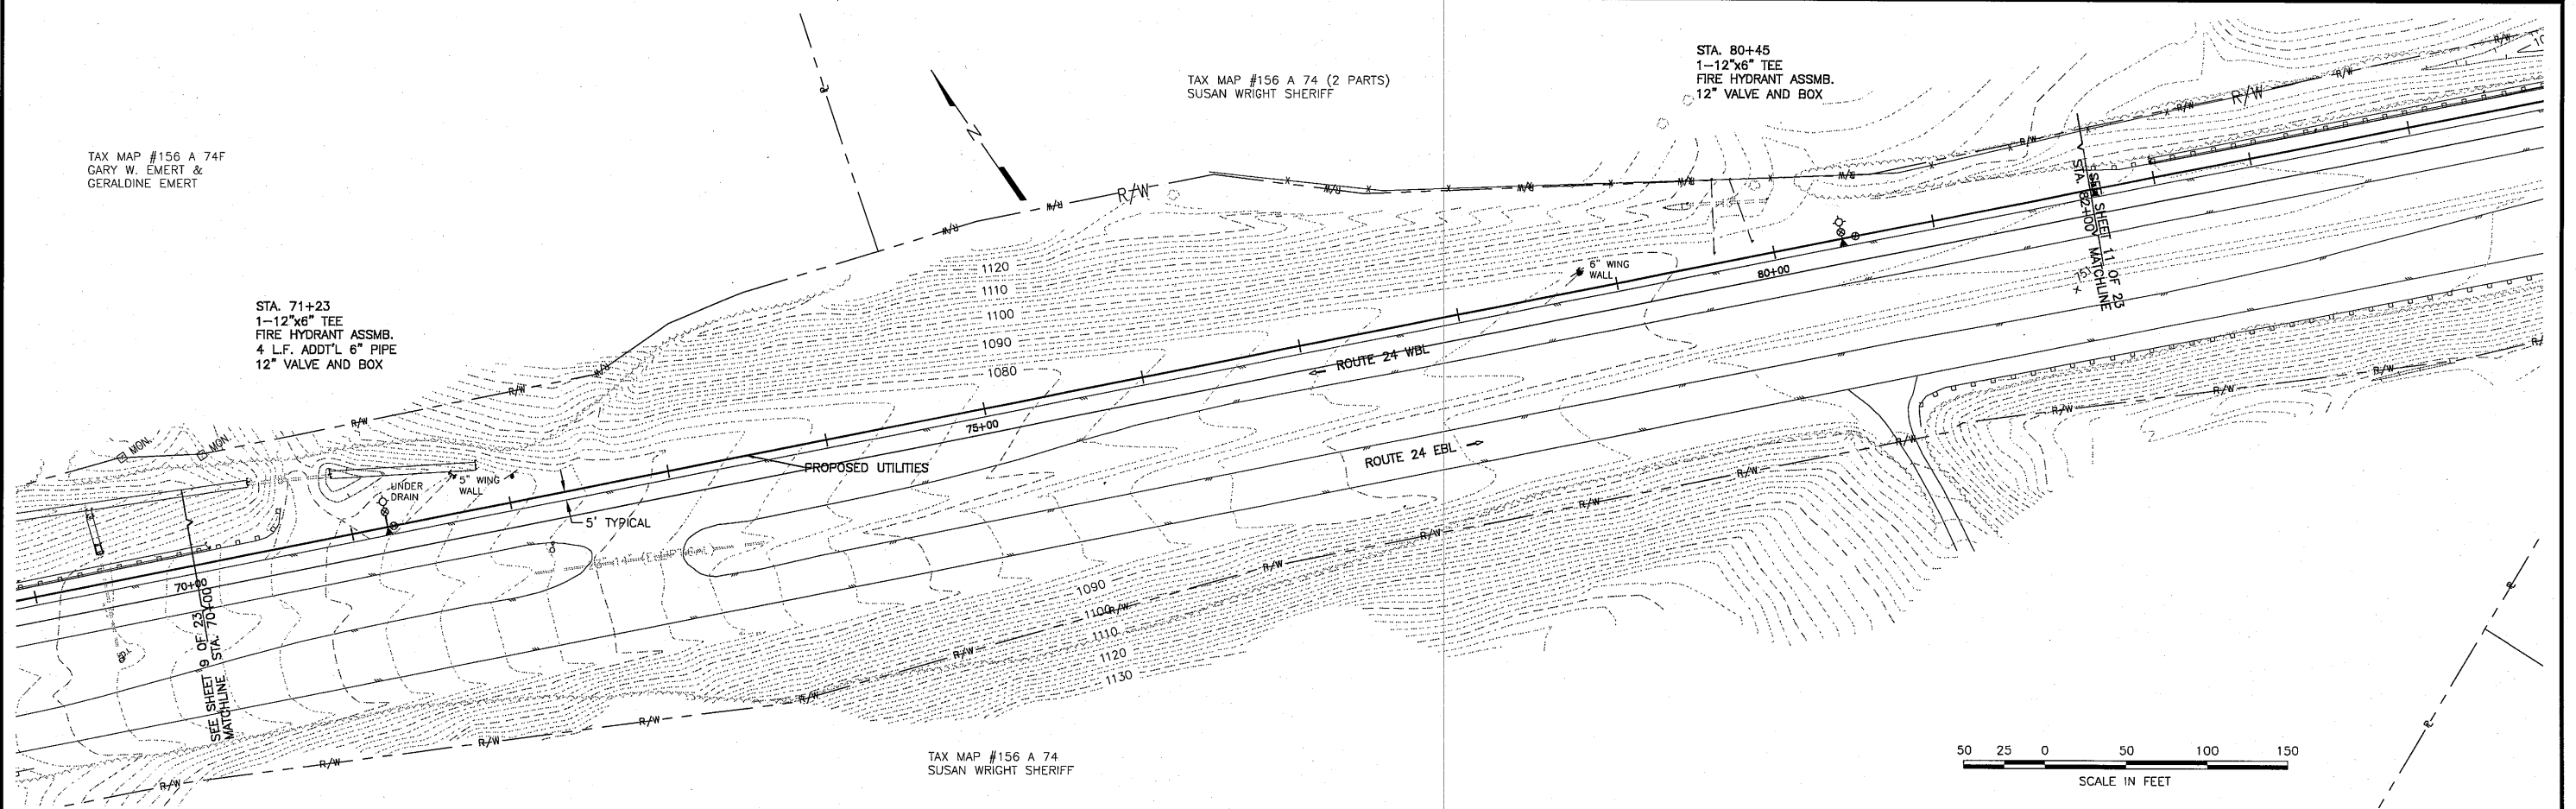

TAX MAP #156 A 74
SUSAN WRIGHT SHERIFF

50 25 0 50 100 150
SCALE IN FEET

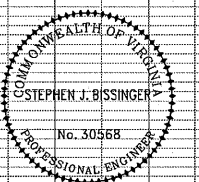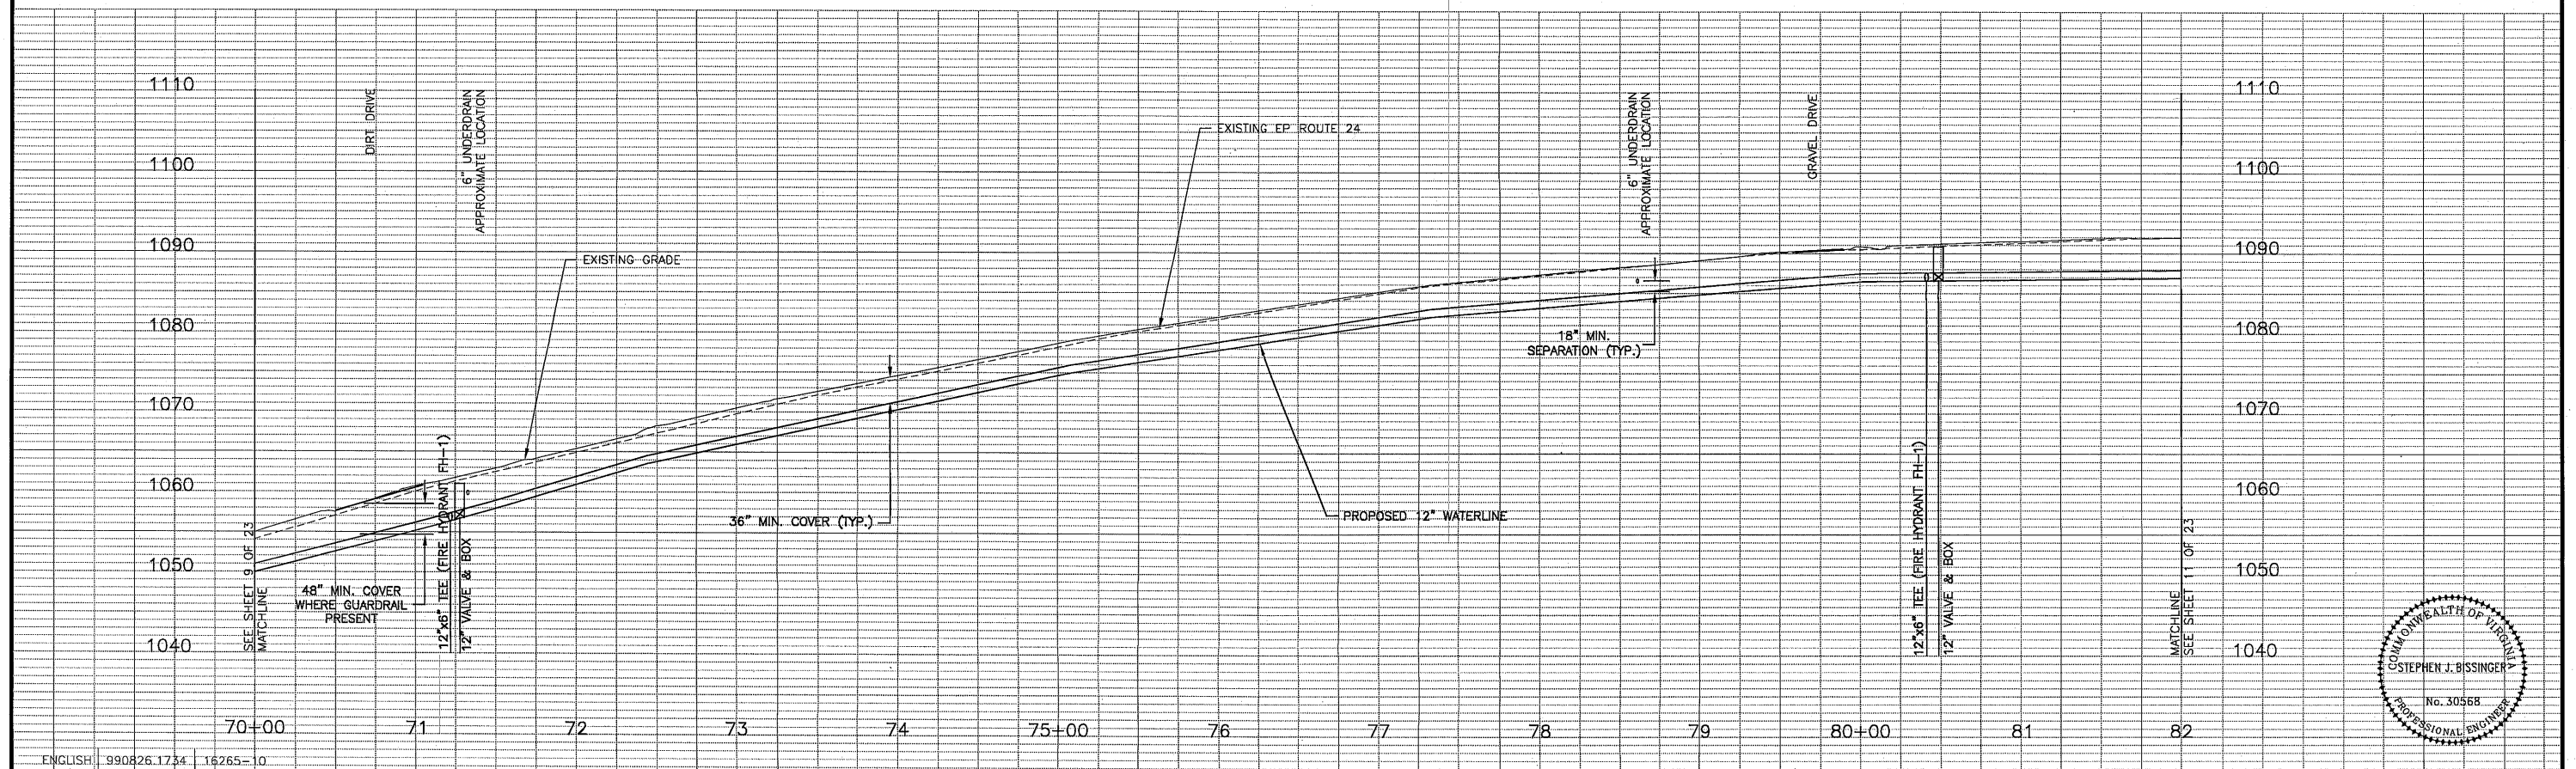

ANDERSON
AND
ASSOCIATES, Inc.

Engineers
Surveyors
Planners

Blacksburg, VA
Greensboro, NC
Middletown, VA
Richmond, VA
Tri-Cities, TN

DATE : 30 JUN 99
SCALE : AS SHOWN
DESIGNED: RBE
DRAWN : RBE
CHECKED: BMK

REVISIONS:
03 SEP 99
RECORD:
14 JUL 00

STEWARTSVILLE
PHASE 1 WATER SYSTEM
BEDFORD COUNTY, VIRGINIA

ROUTE 24
STA. 70+00 TO 82+00

DOCUMENT NO.
16265-011
SHEET
10 OF 23