

TAX MAP #156 A 74
SUSAN WRIGHT SHERIFF

STA. 88+46
1-12"x6" TEE
FIRE HYDRANT ASSMB.
5 LF. ADD'L 6" PIPE
12" VALVE AND BOX

TAX MAP #156A 1.1
PAUL L. BENSON &
JUANITA L. BENSON

TAX MAP #156 A 74A
TIMBERLINE OF VIRGINIA

STA. 82+00
2" AIR RELEASE
(STANDARD DETAIL AR-1)




PROPOSED UTILITIES

TAX MAP #156A 5 A
RUSSELL L. SHORT

TAX MAP #156 2.1
LINDA D. TERRY

TAX MAP #156 A 74
SUSAN WRIGHT SHERIFF

TAX MAP #156 A 75
SUSAN WRIGHT SHERIFF

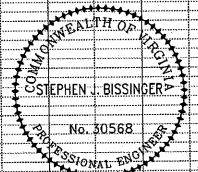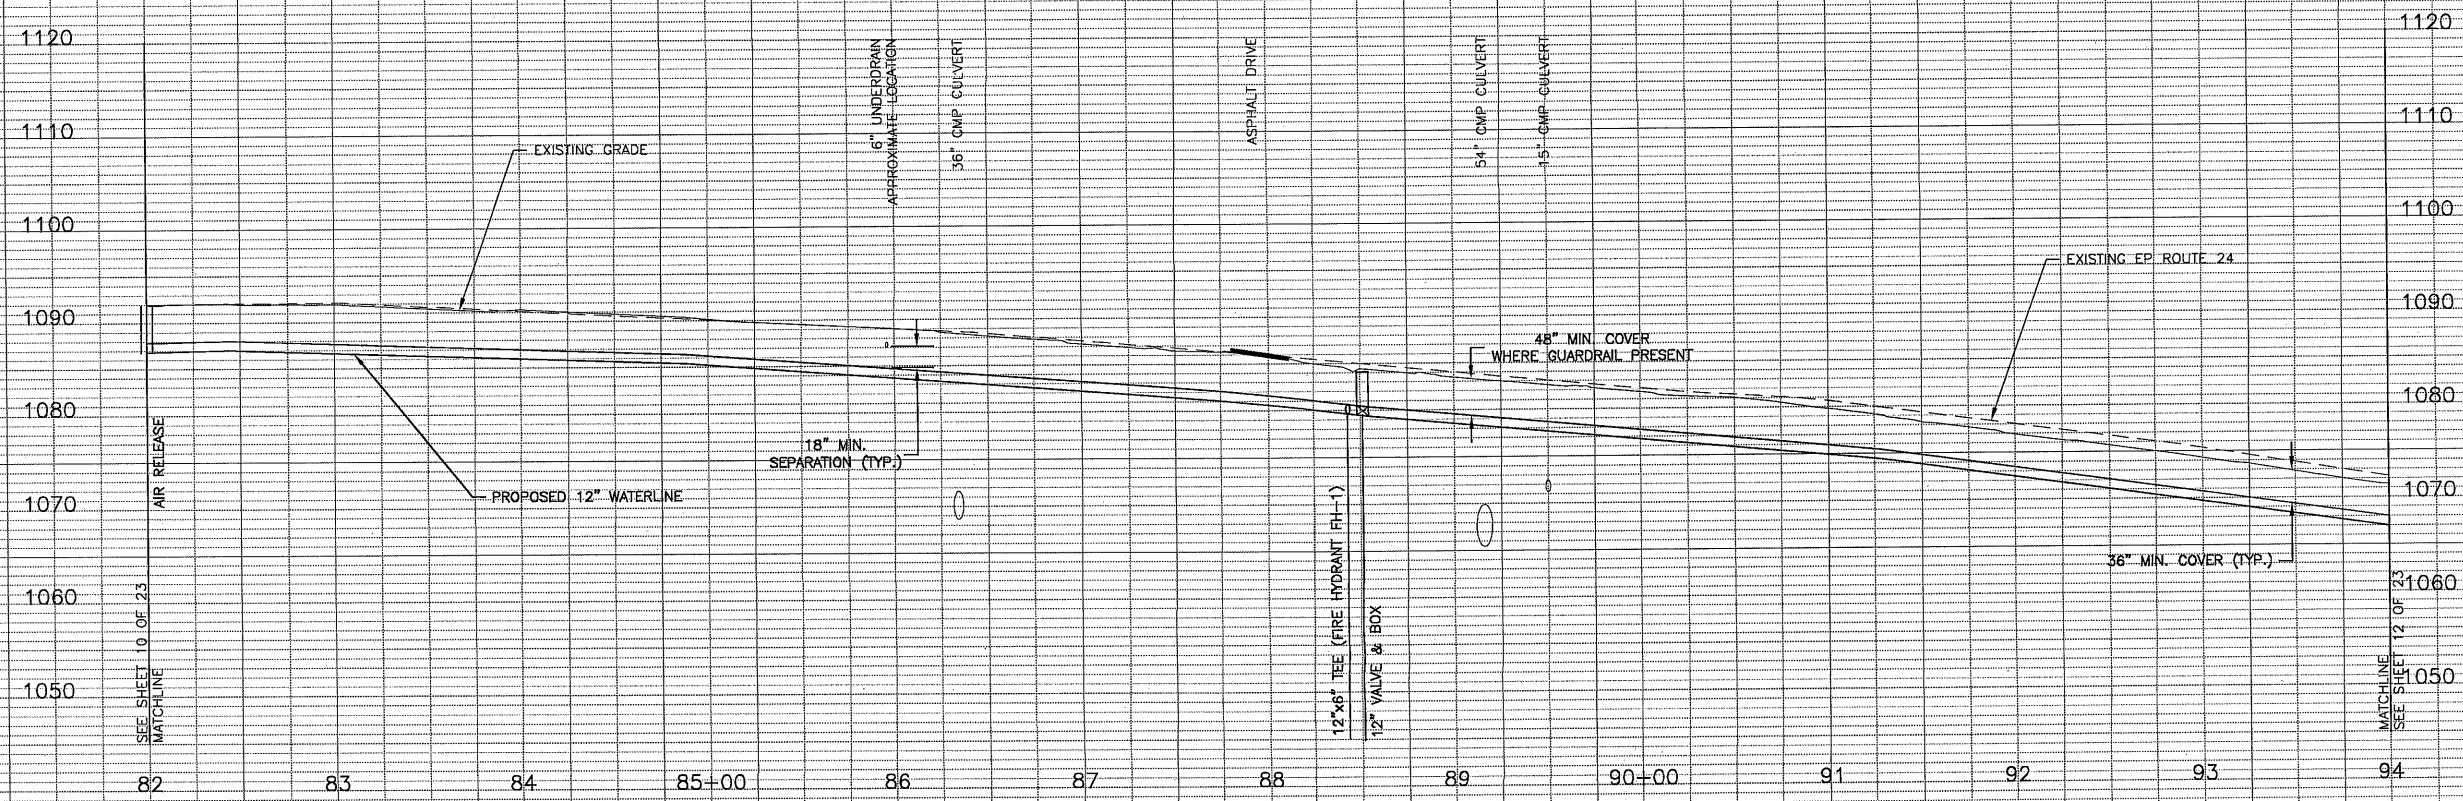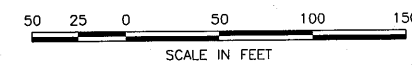

ENGLISH 990826.1733 16265-1

ANDERSON AND ASSOCIATES, Inc.

Engineers
Surveyors
Planners

Blacksburg, VA
Greensboro, NC
Middletown, VA
Richmond, VA
Tri-Cities, TN

DATE : 30 JUN 99
SCALE : AS SHOWN
DESIGNED: RBE
DRAWN : RBE
CHECKED: BMK

REVISIONS:
03 SEP 99
RECORD:
14 JUL 00

STEWARTSVILLE
PHASE 1 WATER SYSTEM
BEDFORD COUNTY, VIRGINIA

ROUTE 24
STA. 82+00 TO 94+00

DOCUMENT NO.
16265-012
SHEET
11 OF 23