


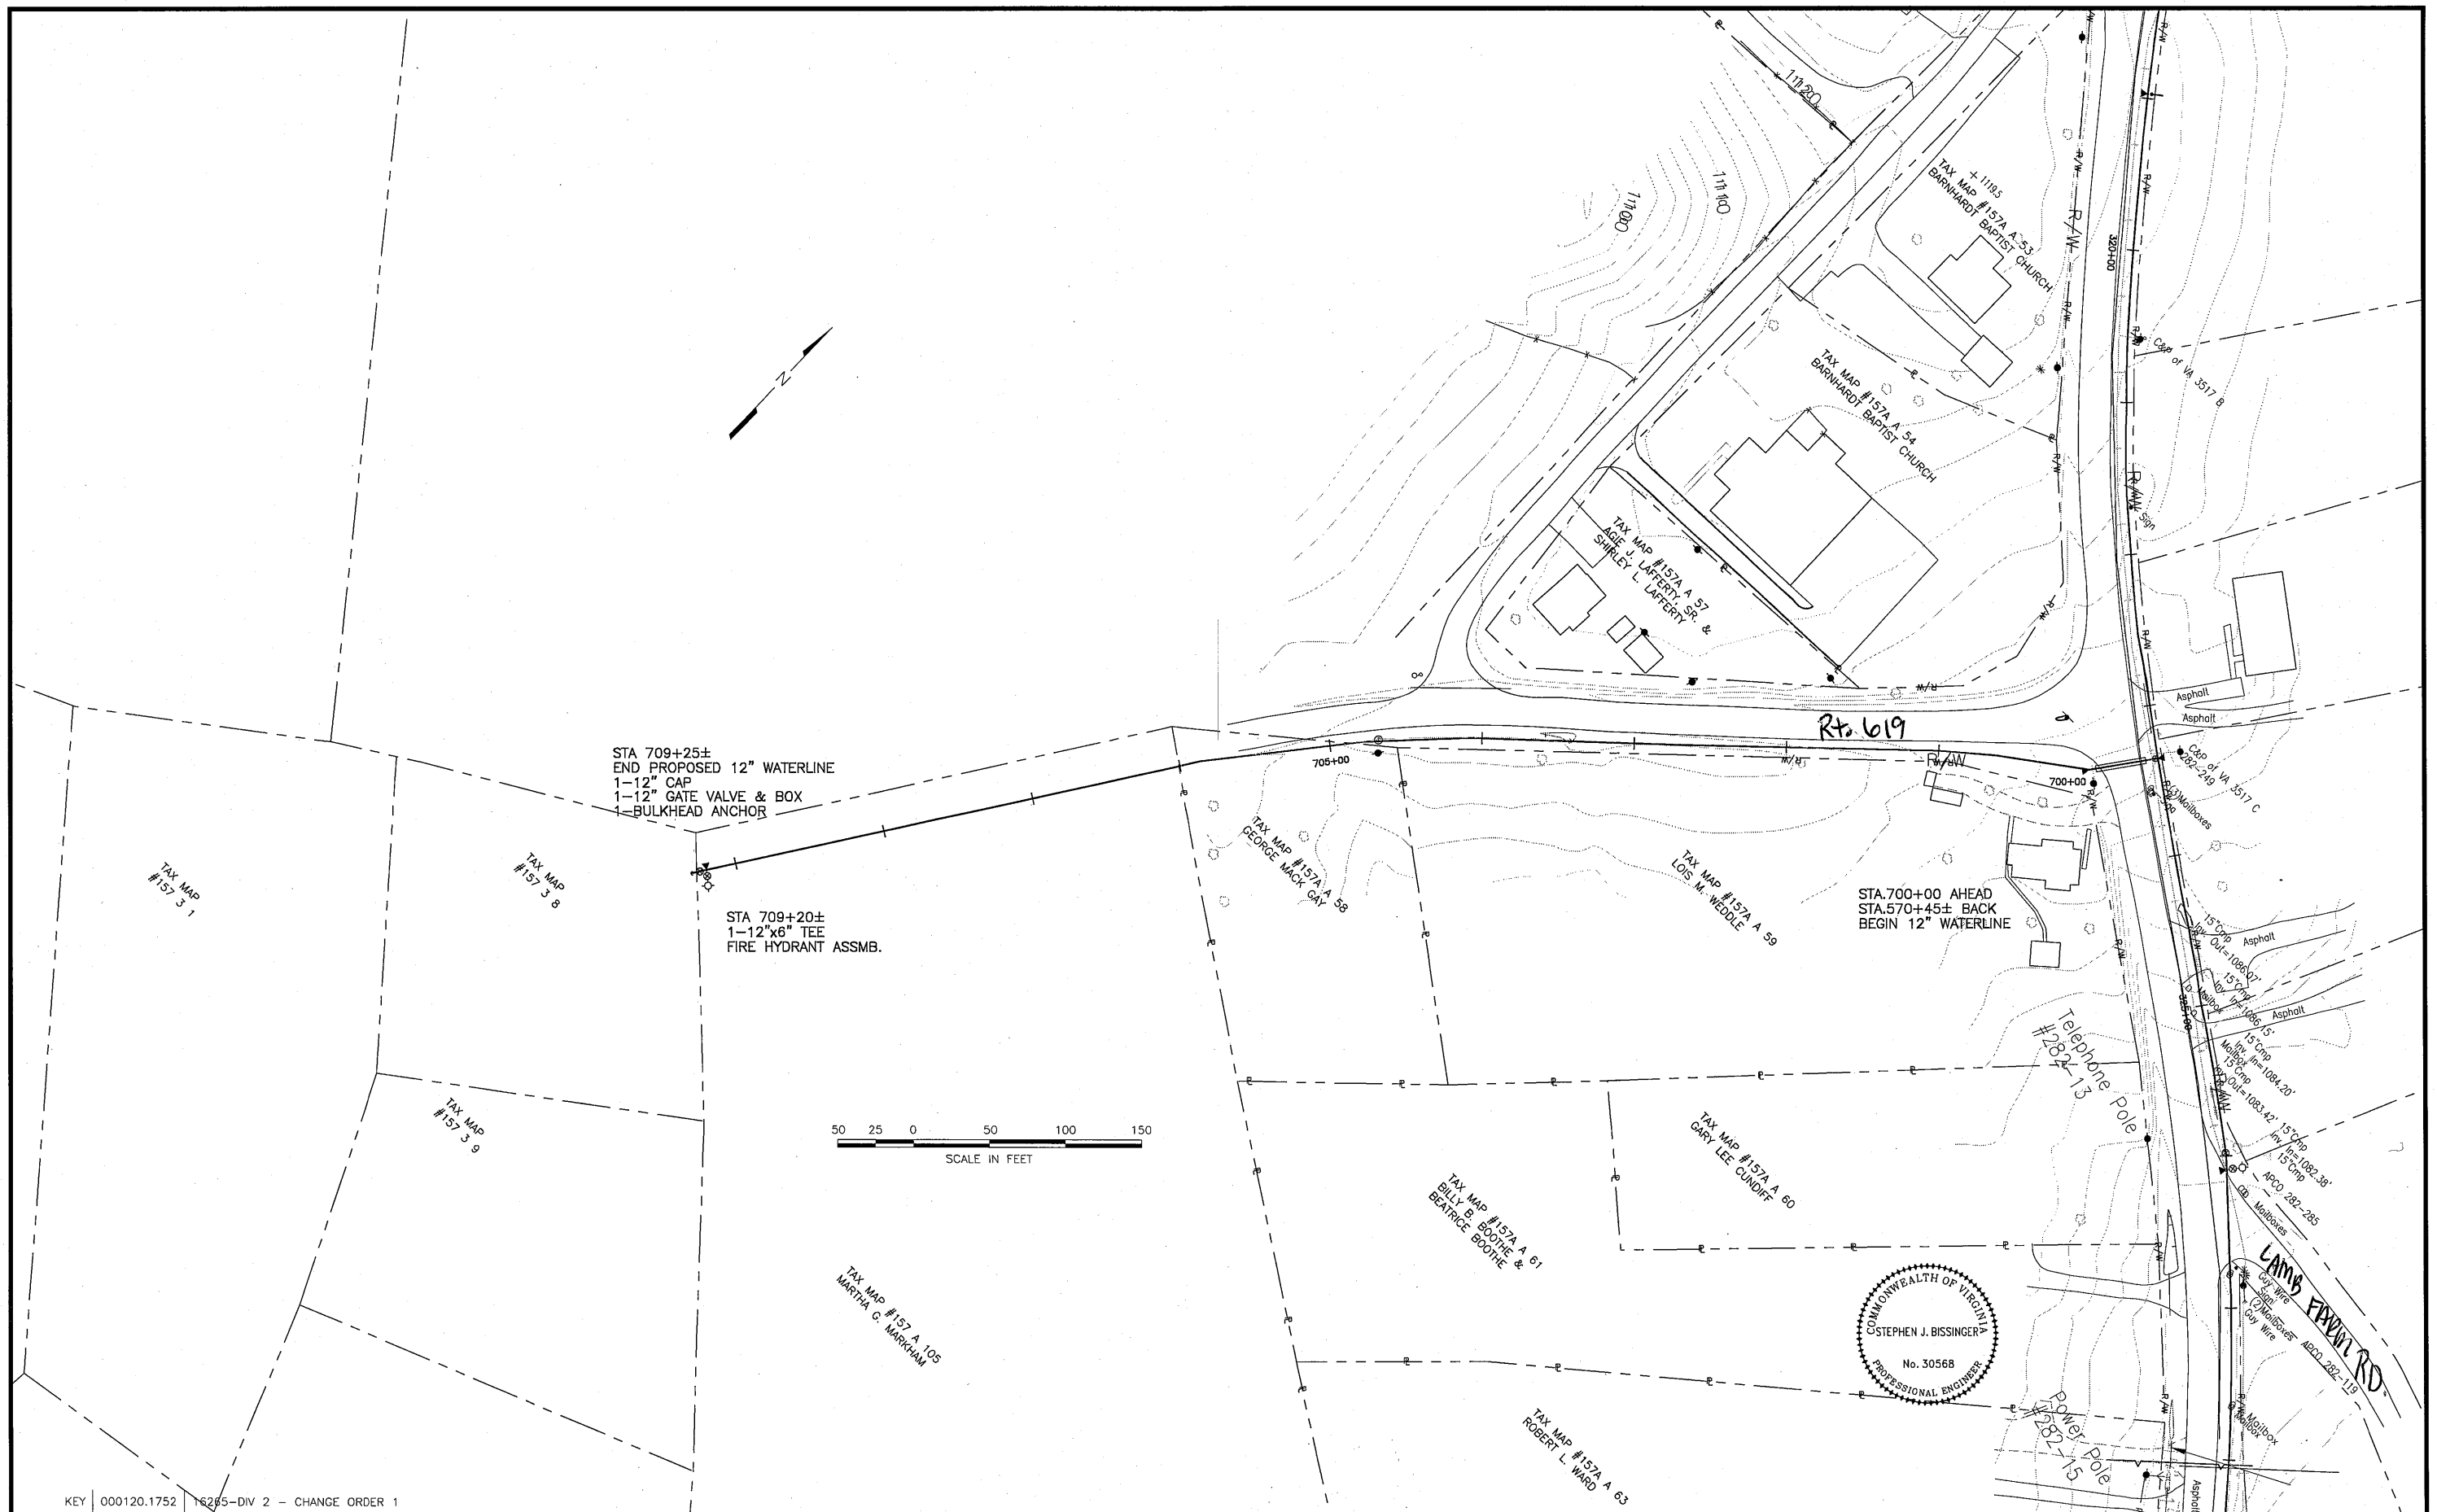

KEY 000120.1752 16265-DIV 2 - CHANGE ORDER 1

**ANDERSON
AND
ASSOCIATES, Inc.**

Engineers
Surveyors
Planners

Blacksburg, VA
Greensboro, NC
Middletown, VA
Richmond, VA
Tri-Cities, TN

DATE : 29 NOV 99
SCALE : AS SHOWN
DESIGNED: BMK
DRAWN : BMK
CHECKED: BMK

REVISIONS:
01 JAN 00
RECORD:
14 JUL 00

STEWARTSVILLE
PHASE 1 WATER SYSTEM
BEDFORD COUNTY, VIRGINIA

RT 619 EXTENSION

DOCUMENT NO.
16265-025
SHEET
20A OF 23