

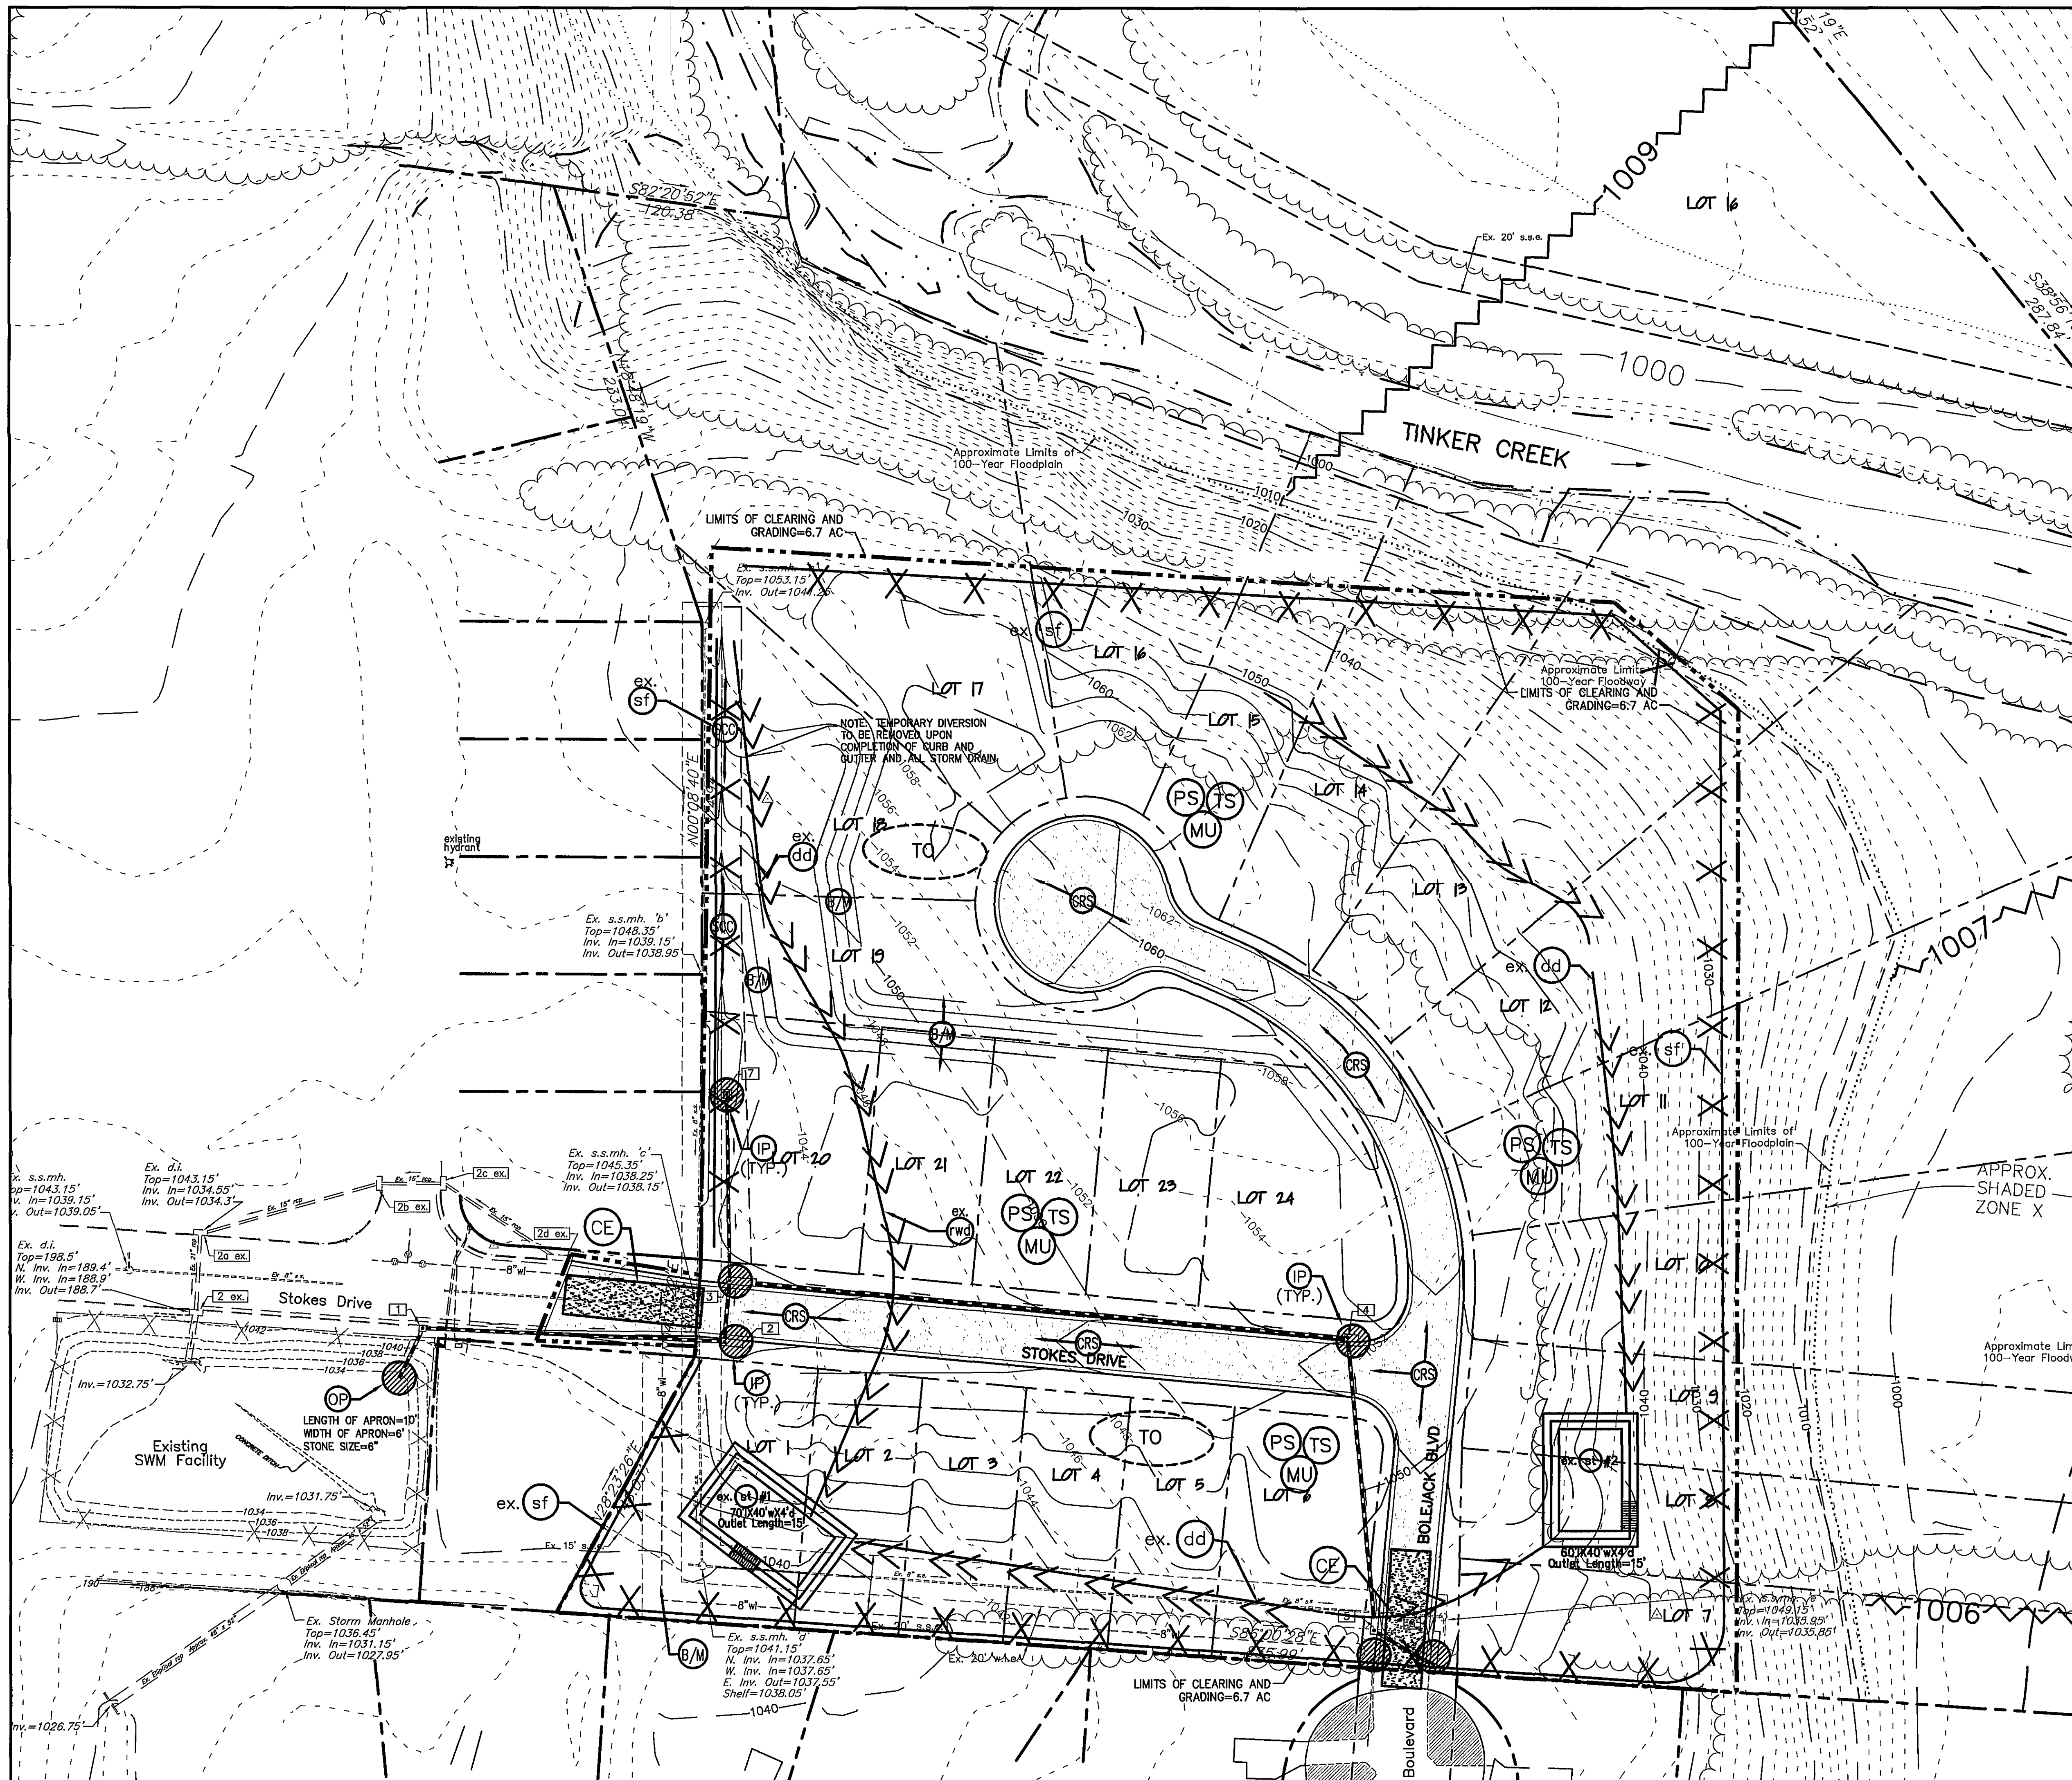


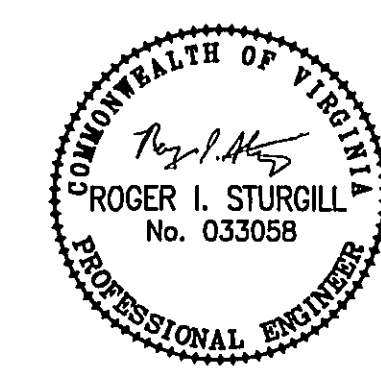

NOTES:
 1. ESC MEASURES DENOTED BY UPPER CASE LETTERS REPRESENT PROPOSED MEASURES. ESC MEASURES DENOTED BY LOWER CASE LETTERS REPRESENT EXISTING MEASURES FROM THE PREVIOUSLY EXISTING ESC PLAN AND PERMIT FOR THIS SITE.
 2. THE LOCATION OF ALL OFF-SITE FILL OR BORROW AREAS ASSOCIATED WITH THE CONSTRUCTION PROJECT WILL BE PROVIDED TO THE ROANOKE COUNTY DEPARTMENT OF COMMUNITY DEVELOPMENT. AN EROSION AND SEDIMENT CONTROL PLAN OR MEASURES MAY BE REQUIRED FOR THIS AREA.
 3. NO TREES ARE TO BE CLEARED PAST THE LIMITS OF CONSTRUCTION SHOWN ON THIS SHEET. INDIVIDUAL HOMEOWNERS WILL BE ALLOWED TO CUT DOWN TREES PAST THESE LIMITS WITH PERMISSION OF THE HOMEOWNER'S ASSOCIATION.

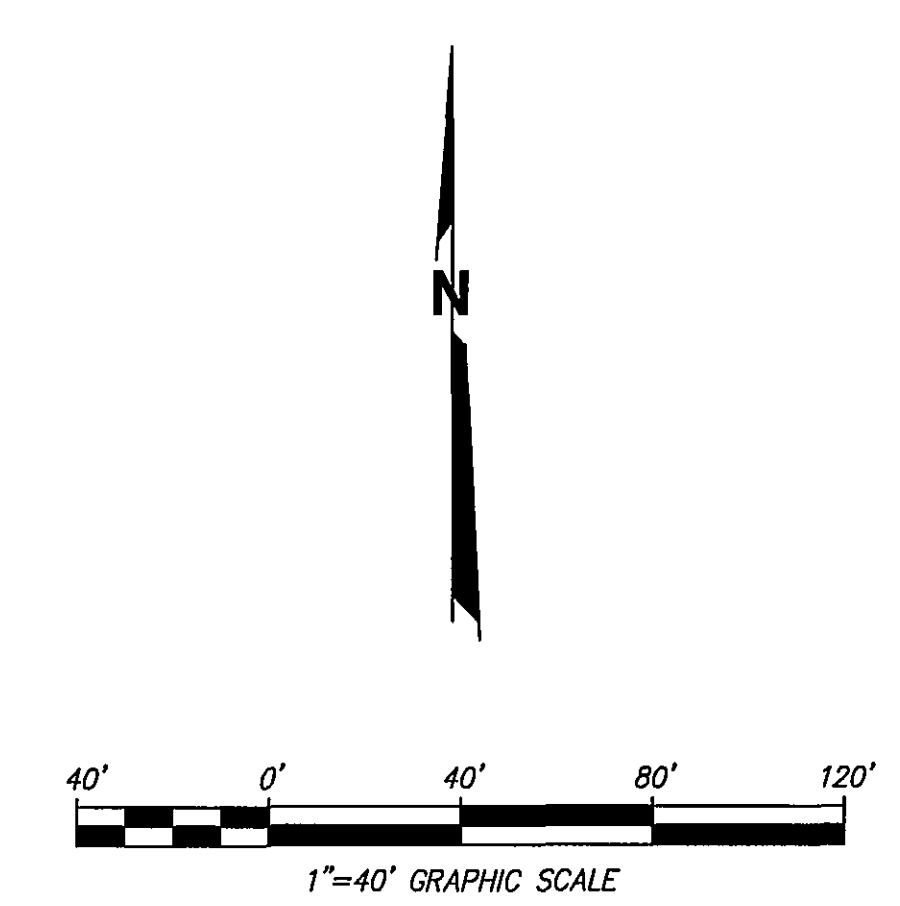

BALZER AND ASSOCIATES, INC.
 REFLECTING TOMORROW
 www.balzer.cc
 PLANNERS • ARCHITECTS
 ENGINEERS • SURVEYORS

1208 Corporate Circle
 Roanoke, Virginia 24018
 Phone: 540/772-9580
 FAX: 540/772-8050

501 Branchway Road
 Richmond, Virginia 23238
 Phone: 804/784-0571
 FAX: 804/784-2835

880 Technology Park Drive
 Suite 200
 Glen Allen, Virginia 23059
 Phone: 804/553-0132
 FAX: 804/553-0133

102 Hubbard Street
 Blacksburg, Virginia 24060
 Phone: 540/981-0881
 FAX: 540/981-0882

1557 Commerce Road
 Suite 201
 Verona, Virginia 24482
 Phone: 540/248-3220
 FAX: 540/248-3221

APPROVED

STOKES MANOR

ESC PLAN

ROANOKE COUNTY, VIRGINIA

DRAWN BY: AJS
 DESIGNED BY: AJS
 CHECKED BY: JVJ
 DATE: 04/18/2007
 REVISIONS:
 06/10/2007
 07/24/2007

SCALE: 1"=40'
 SHEET NO.
C-7
 JOB NO.
 R0700065.00