


N/F
PLANTATION
ENTERPRISES, INC.
OMN 038.08-03-23.00-0000
D.B. 994, PG. 373

LEGEND	
●	IRON PIN FOUND
○	IRON PIN SET
EX.	EXISTING
M.B.L.	MINIMUM BUILDING LINE
R.Y.S.	REAR YARD SETBACK
S.Y.S.	SIDE YARD SETBACK
P.U.E.	PUBLIC UTILITY EASEMENT
PR.D.E.	PRIVATE DRAINAGE EASEMENT
P.D.E.	PUBLIC DRAINAGE EASEMENT
P.S.S.E.	PUBLIC SANITARY SEWER EASEMENT
P.W.L.E.	PUBLIC WATERLINE EASEMENT
W.M.E.	WALL MAINTENANCE EASEMENT
M.F.E.	MINIMUM FLOOR ELEVATION

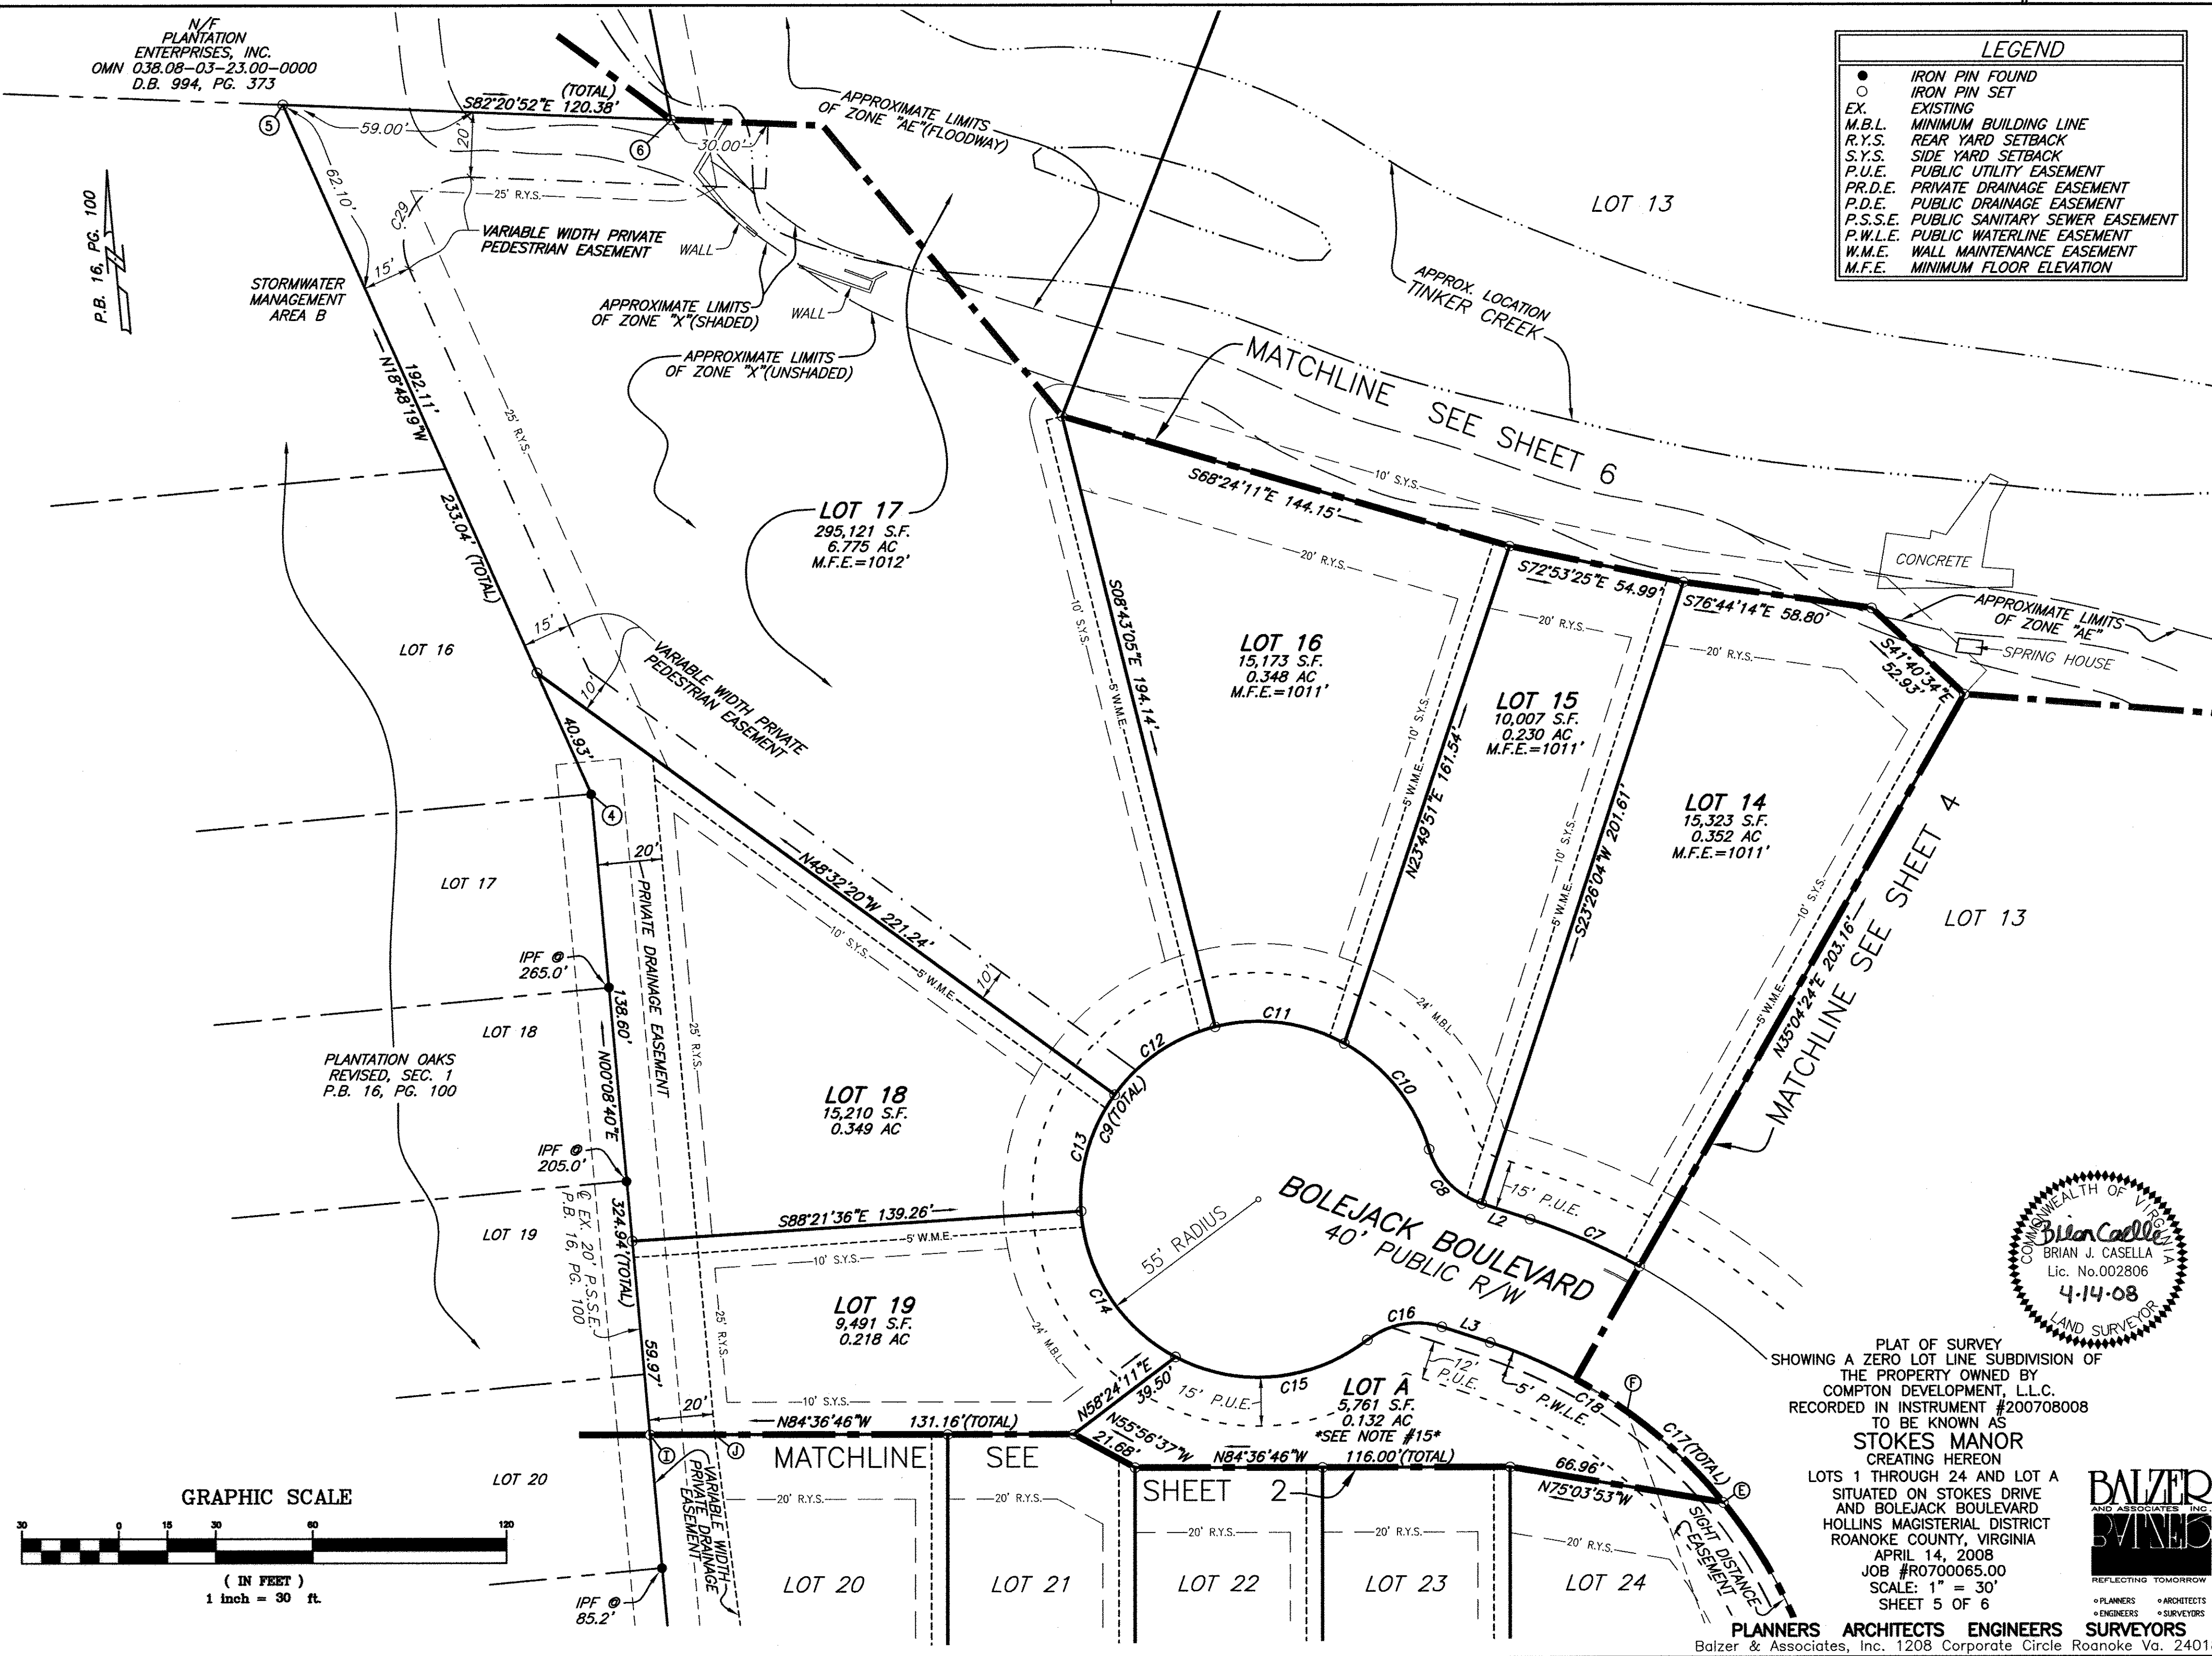

COMMONWEALTH OF VIRGINIA
Brian J. Casella
Lic. No. 002806
4-14-08
LAND SURVEYOR

