



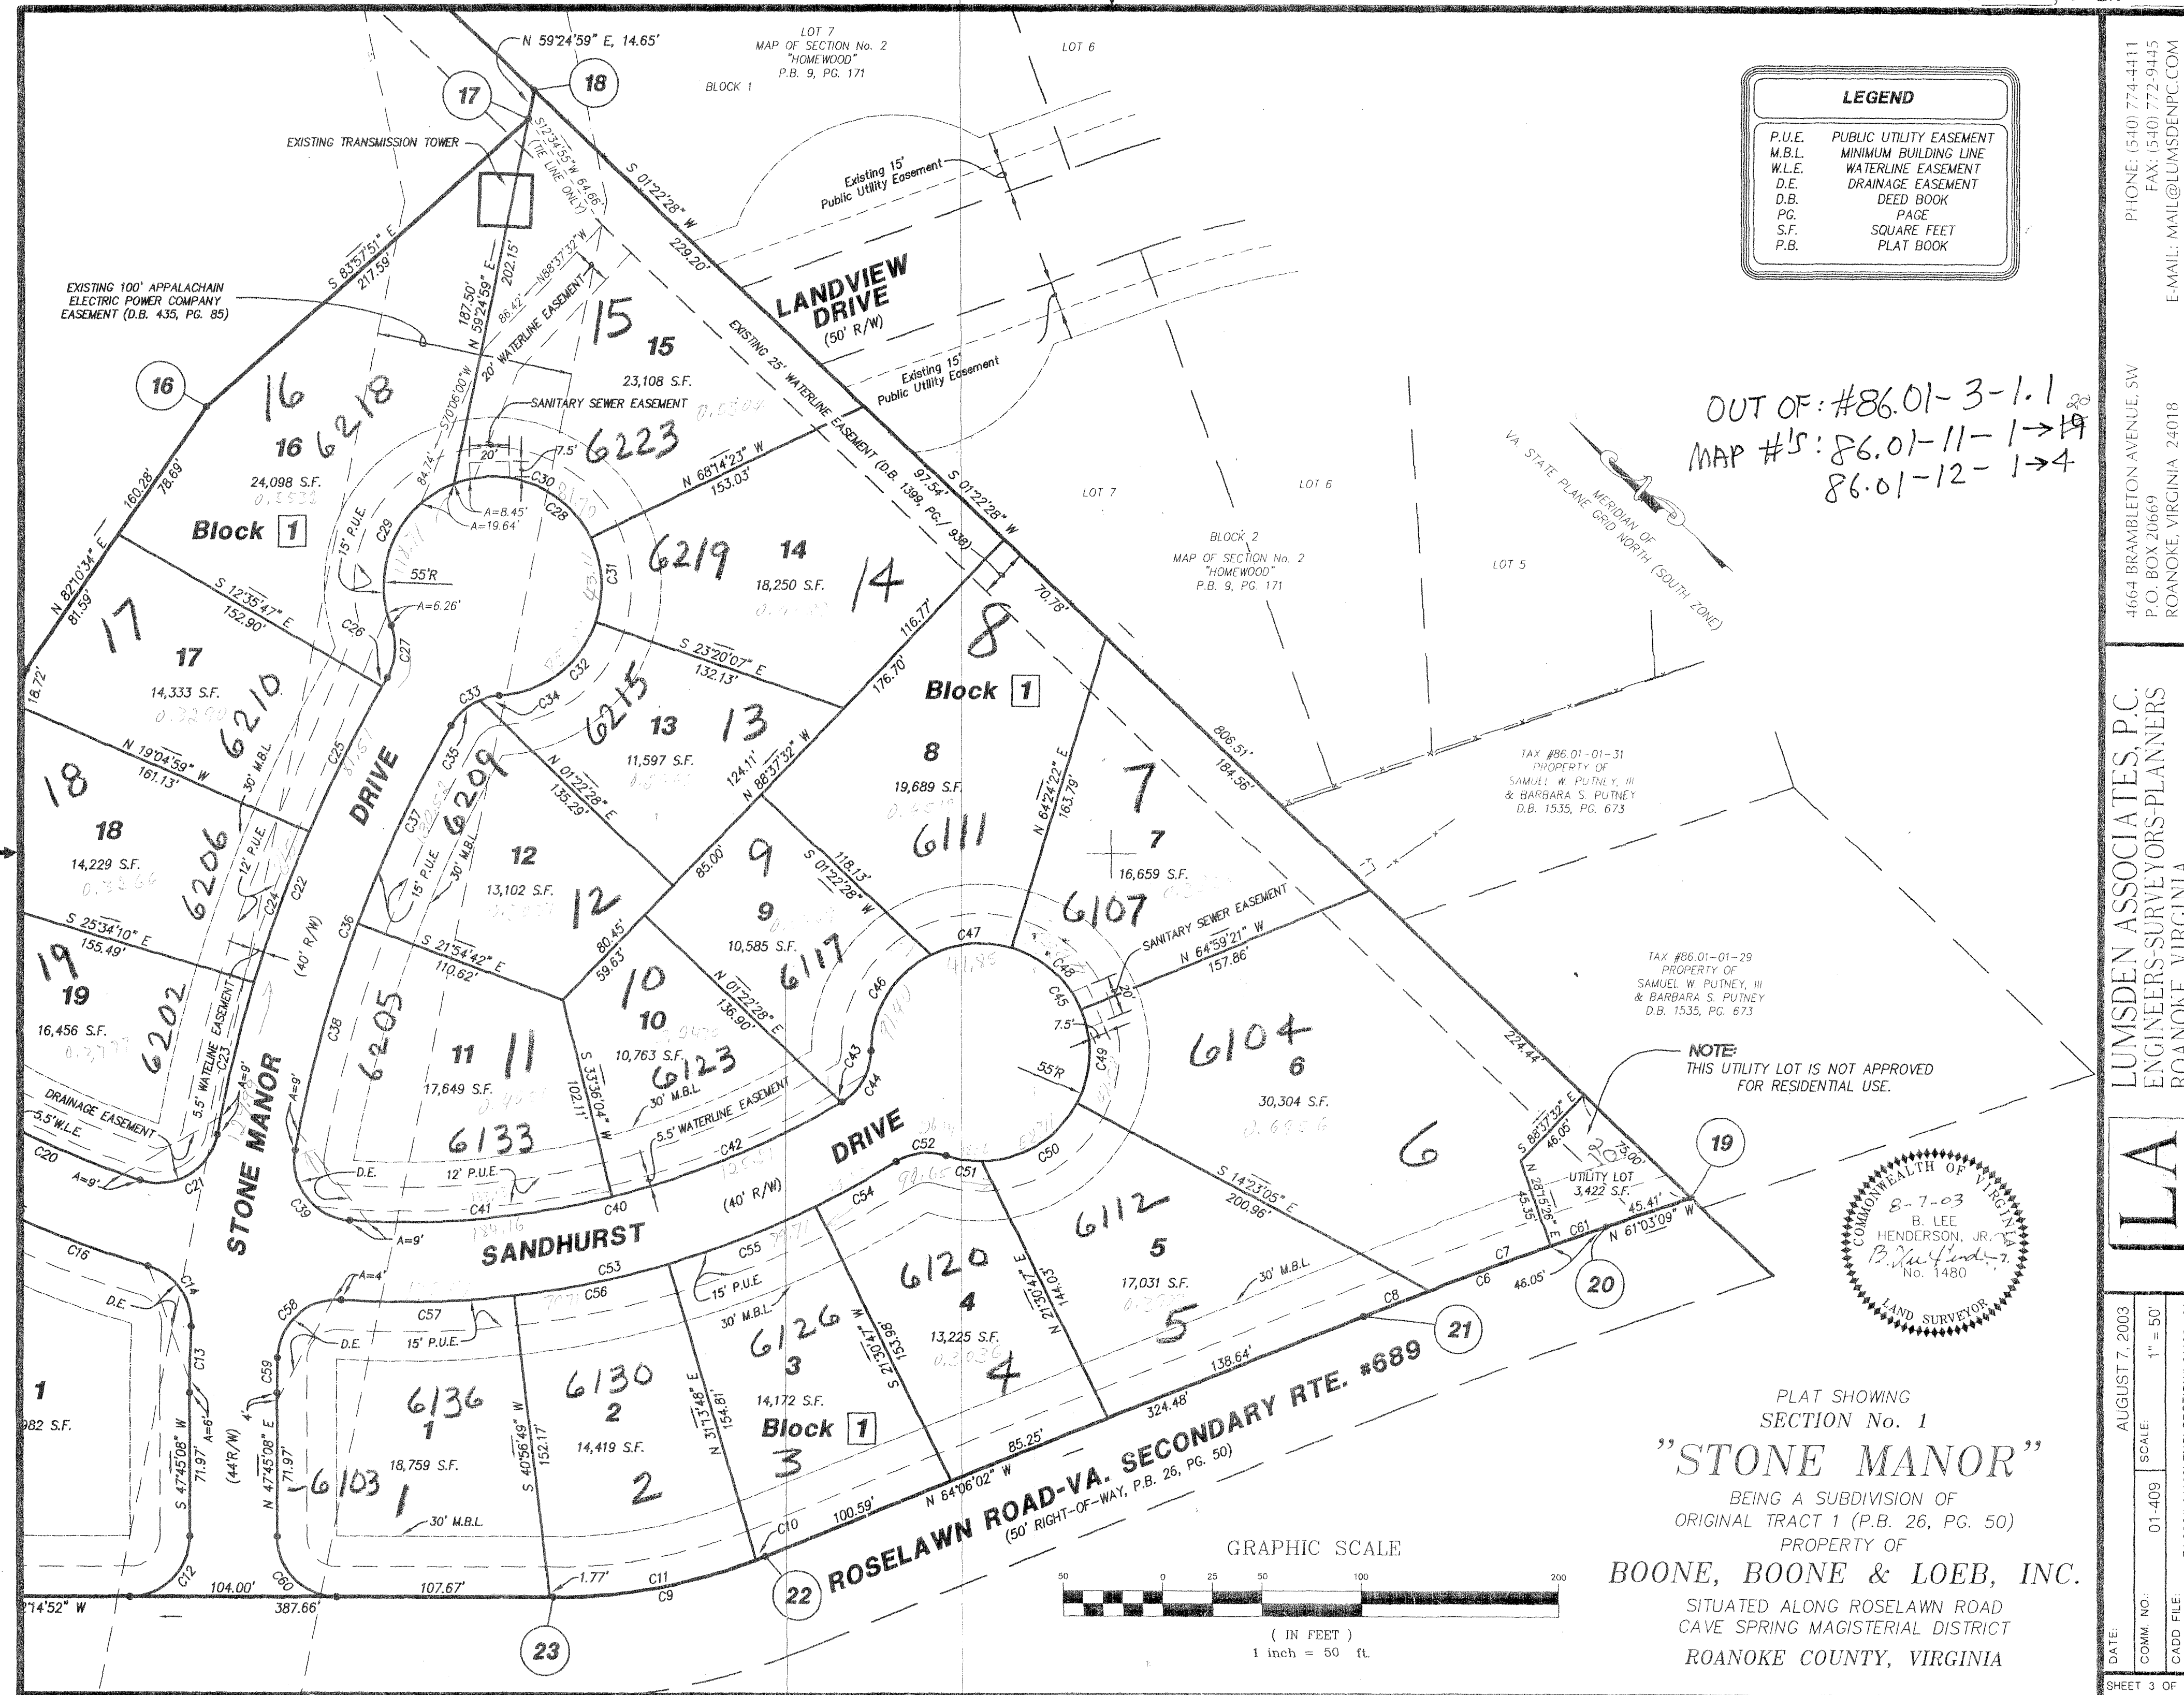

OUT OF: #86.01-3-1.1
MAP #15: 86.01-11-1-19
86.01-12-1-4


NOTE:
THIS UTILITY LOT IS NOT APPROVED
FOR RESIDENTIAL USE.

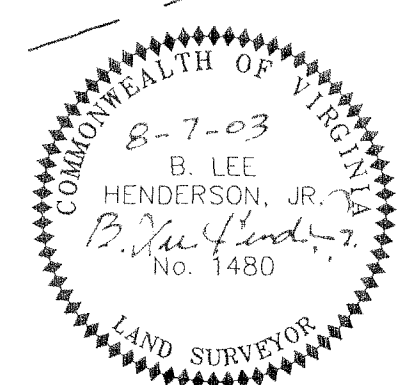

PHONE: (540) 774-4411
FAX: (540) 772-9445
E-MAIL: MAIL@LUMSDENPC.COM

4664 BRAMBLETON AVENUE, SW
P.O. BOX 20669
ROANOKE, VIRGINIA 24018

LUMSDEN ASSOCIATES, P.C.
ENGINEERS-SURVEYORS-PLANNERS
ROANOKE, VIRGINIA

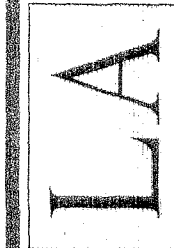

DATE: AUGUST 7, 2003
SCALE: 1" = 50'
COMM. NO.: 01-409
CADD FILE: F:\2001\01409\ENG\SECTION\01409r01

SHEET 3 OF 3