


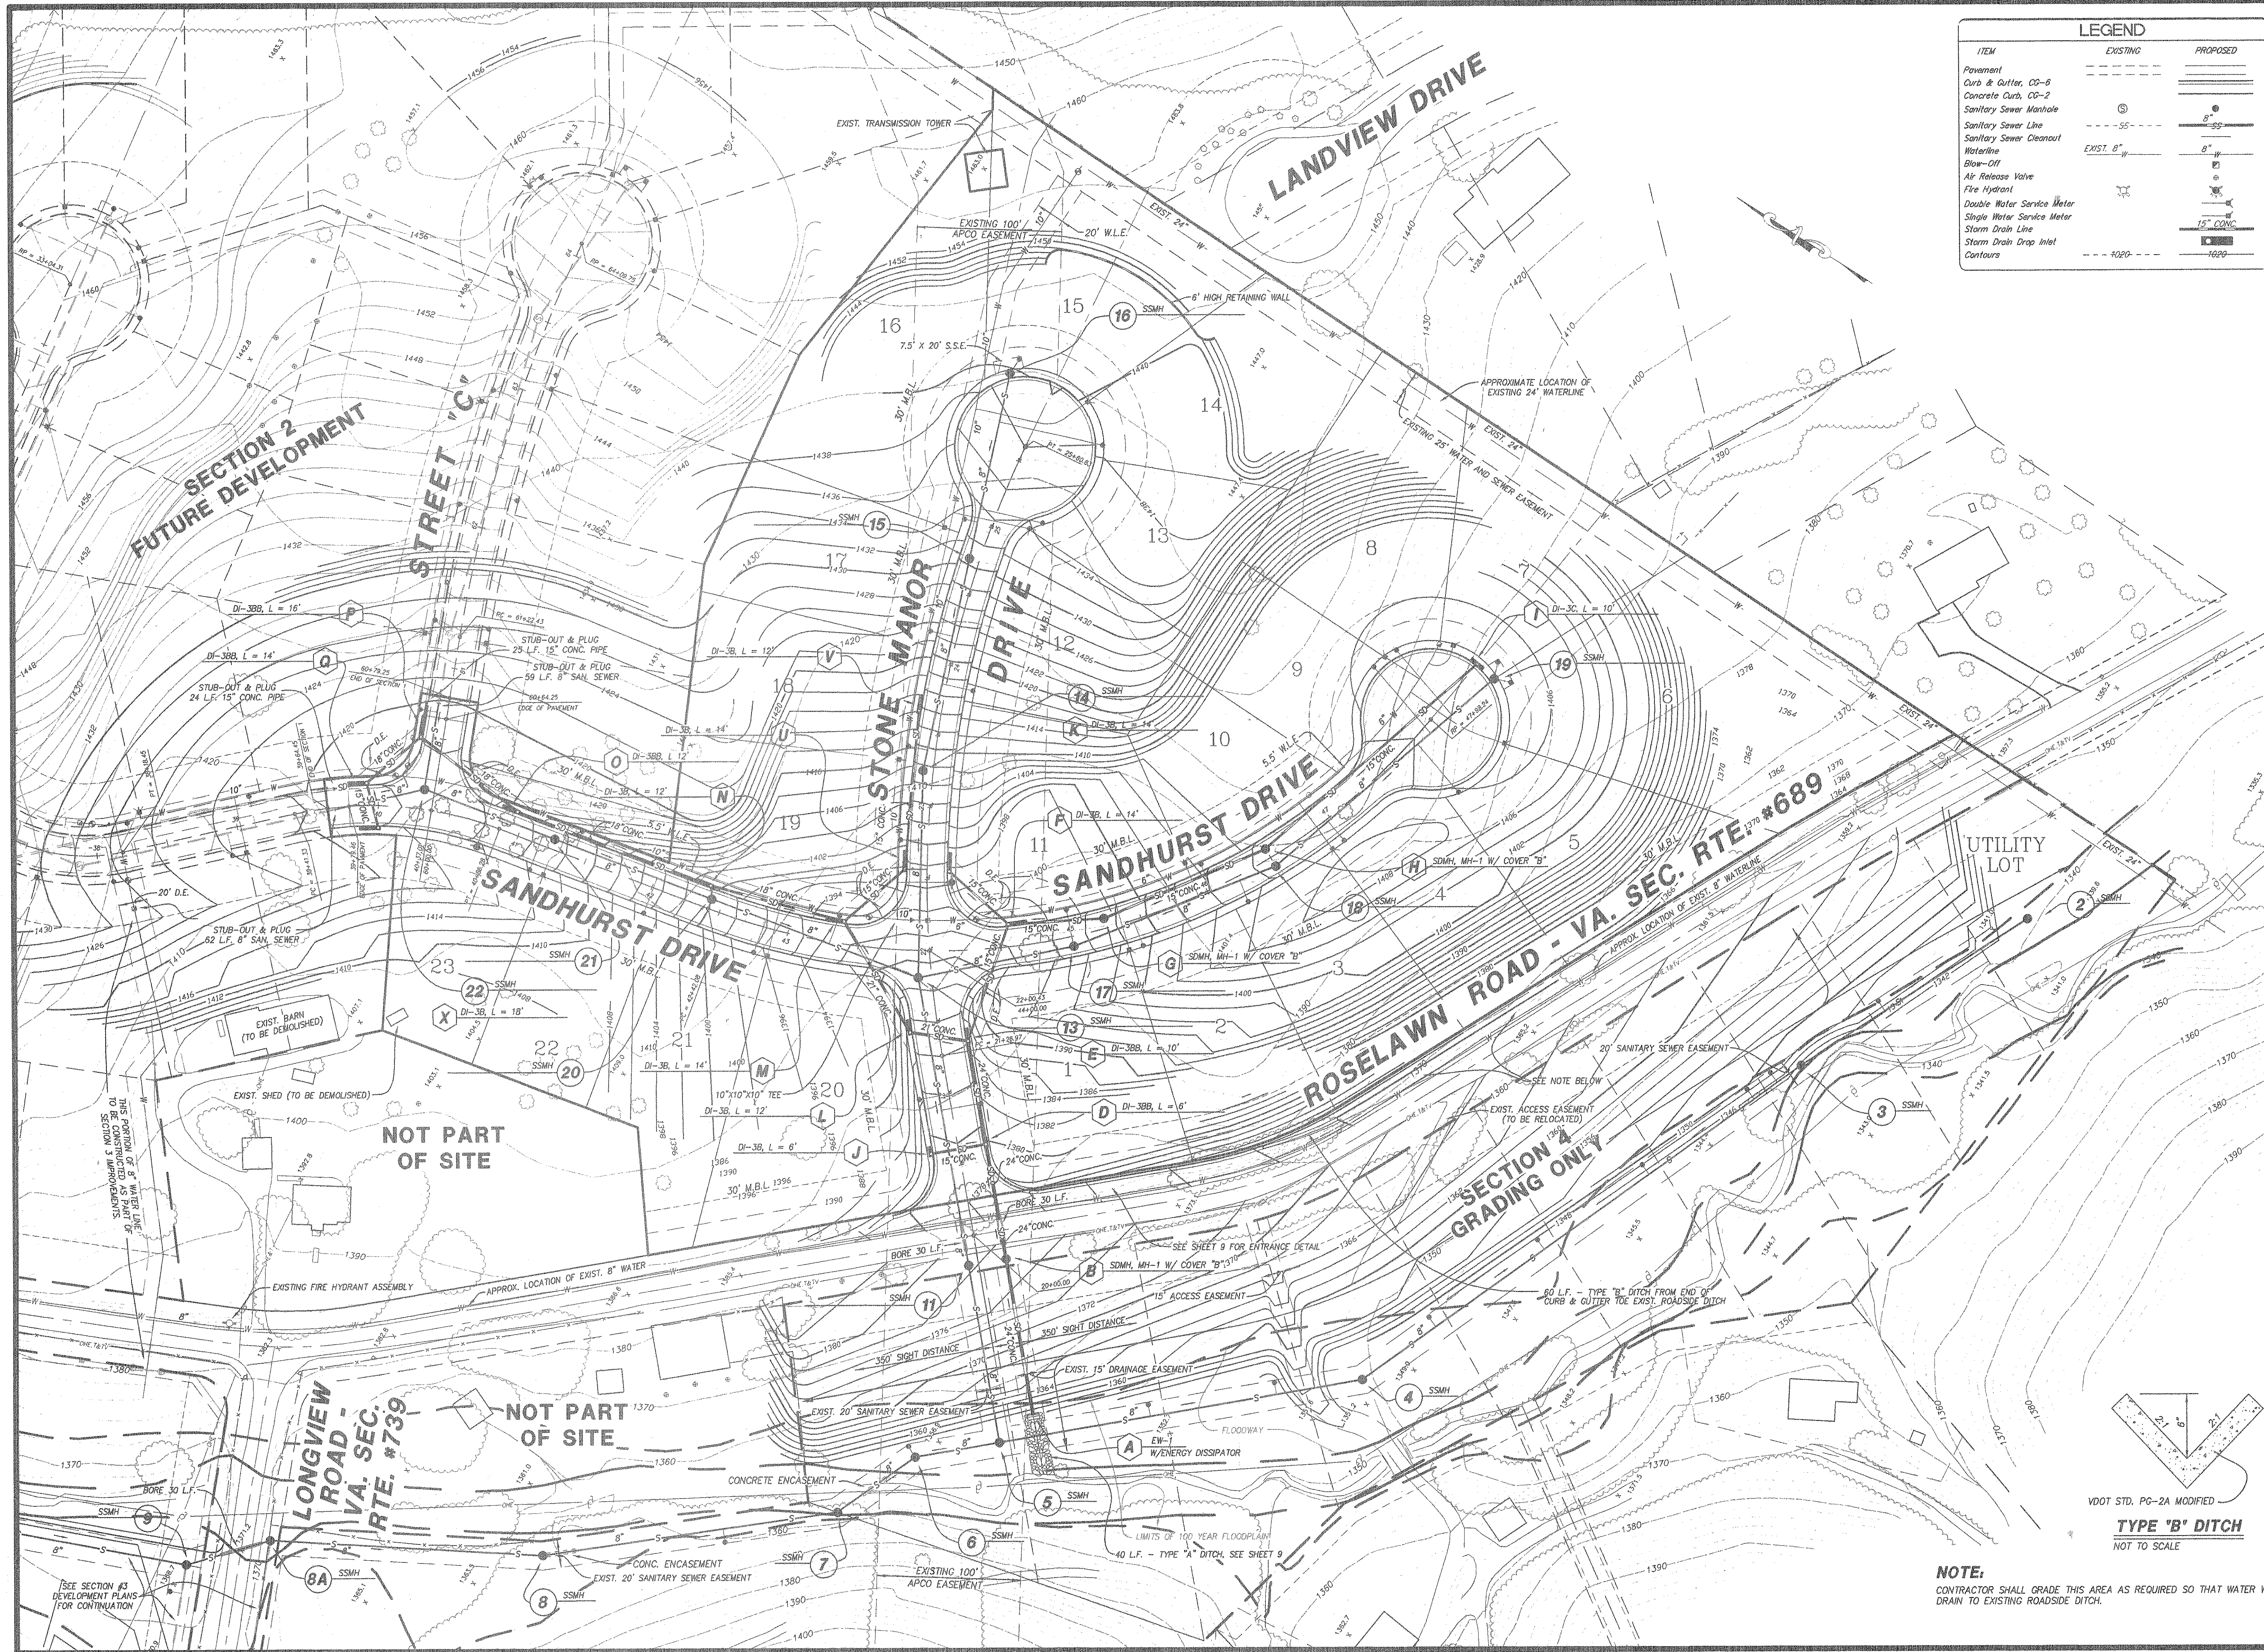

LEGEND		
ITEM	EXISTING	PROPOSED
Pavement	---	---
Curb & Gutter, CG-8	---	---
Concrete Curb, CG-2	---	---
Sanitary Sewer Manhole	⊙	⊙
Sanitary Sewer Line	---	---
Sanitary Sewer Cleanout	---	---
Waterline	---	---
Blow-Off	---	---
Air Release Valve	---	---
Fire Hydrant	---	---
Double Water Service Meter	---	---
Single Water Service Meter	---	---
Storm Drain Line	---	---
Storm Drain Drop Inlet	---	---
Contours	---	---

LUMSDEN ASSOCIATES, P.C.
ENGINEERS-SURVEYORS-PLANNERS
ROANOKE, VIRGINIA

PHONE: (540) 774-4411
FAX: (540) 772-9445
E-MAIL: MAIL@LUMSDENPC.COM

COMMONWEALTH OF VIRGINIA
THOMAS C. DALE
No. 033002
3/20/03
PROFESSIONAL ENGINEER

SECTION No. 1
STONE MANOR
PREPARED FOR
BOONE, BOONE & LOEB, INC.
WINDSOR HILLS MAGISTERIAL DISTRICT
ROANOKE COUNTY, VIRGINIA

NO.	DATE	DESCRIPTION
1		
2		
3		
4		
5		

DATE:	20 MARCH 2003
SCALE:	1" = 50'
COMMISSION NO.:	01-409
CADD FILE:	120015109-ENG-SECTION01.DWG
SHEET	6 OF 12

NOTE:
CONTRACTOR SHALL GRADE THIS AREA AS REQUIRED SO THAT WATER WILL DRAIN TO EXISTING ROADSIDE DITCH.