


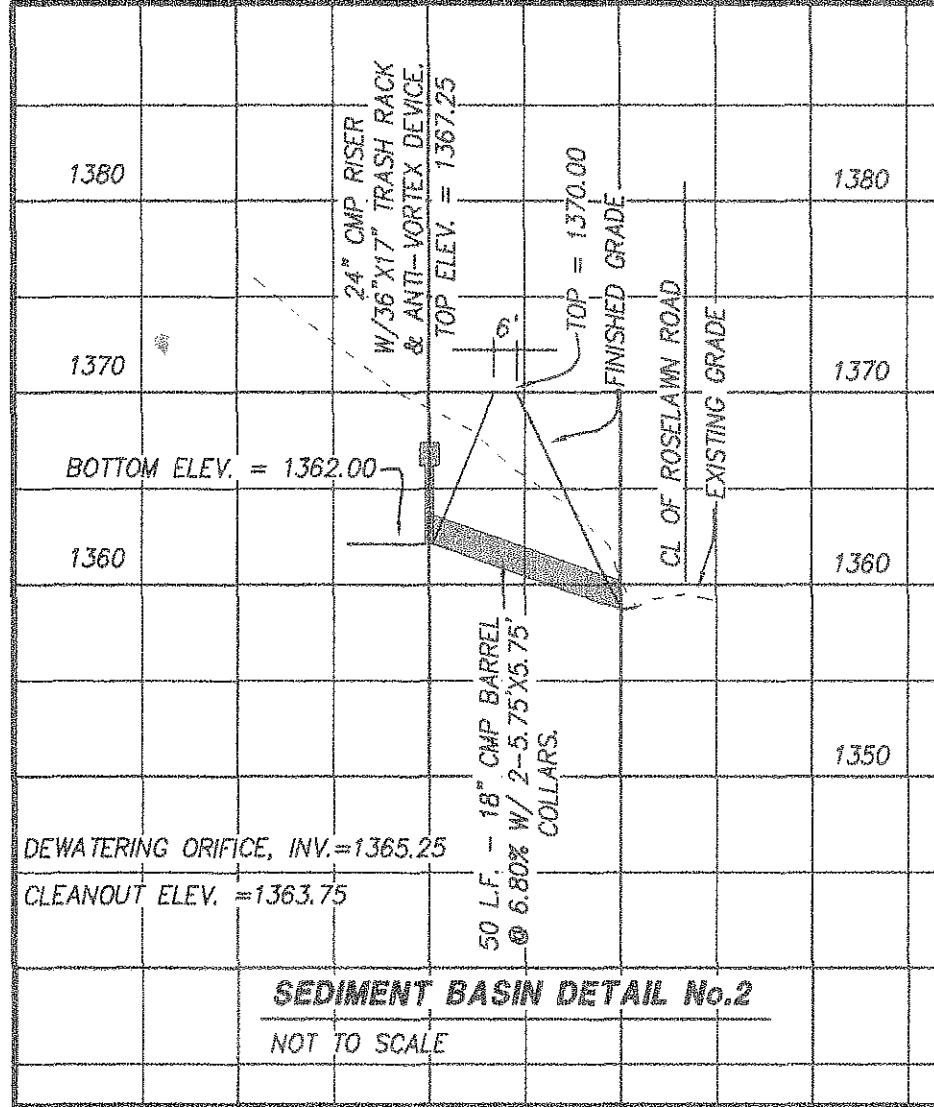
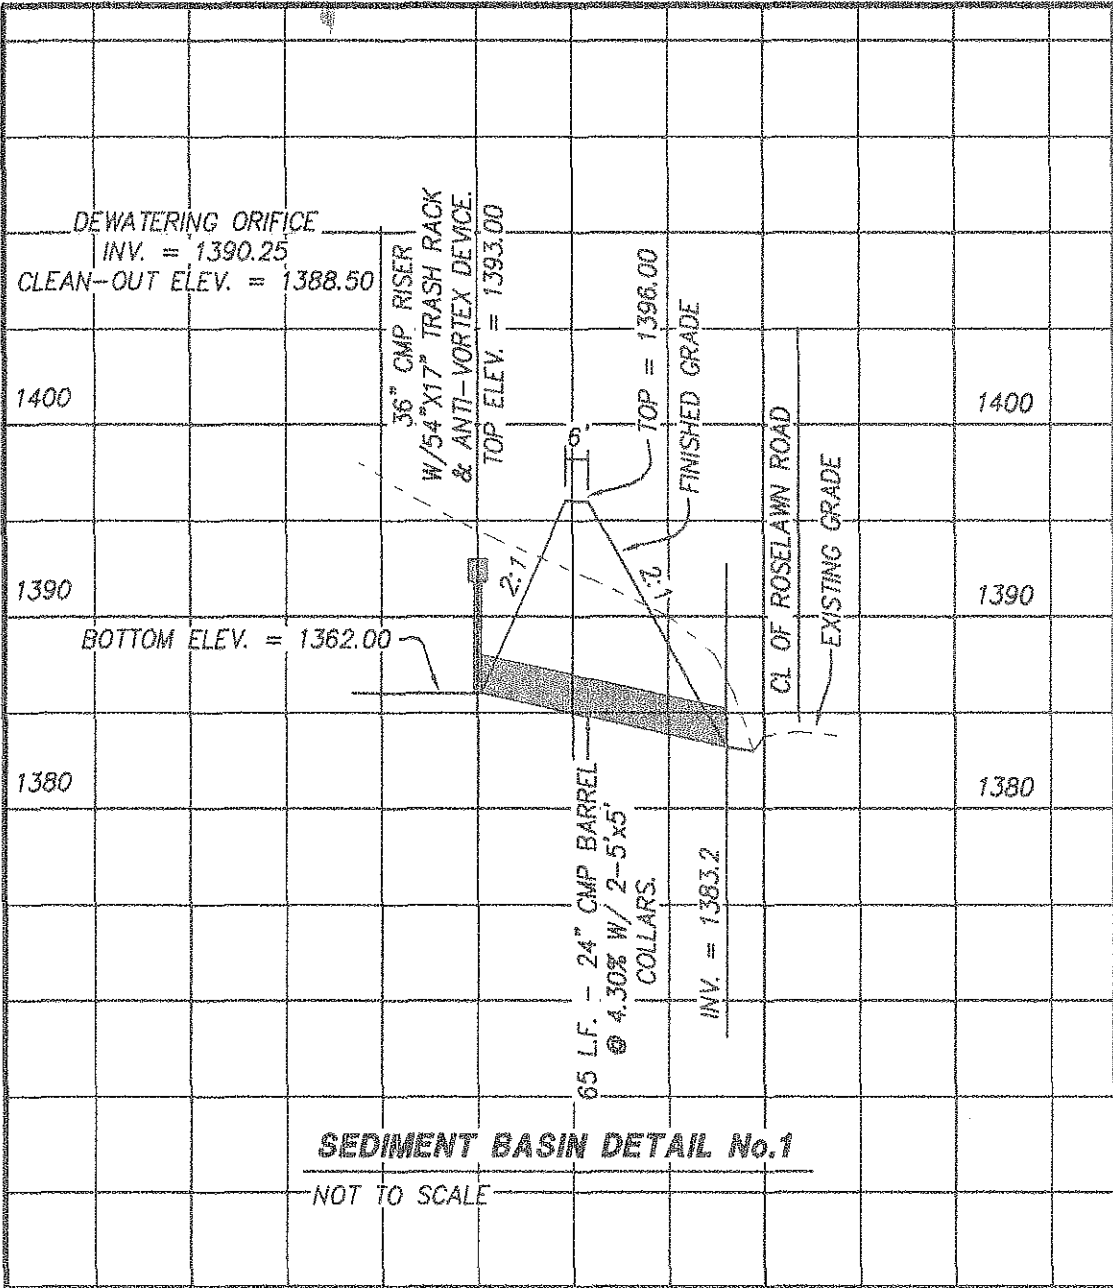


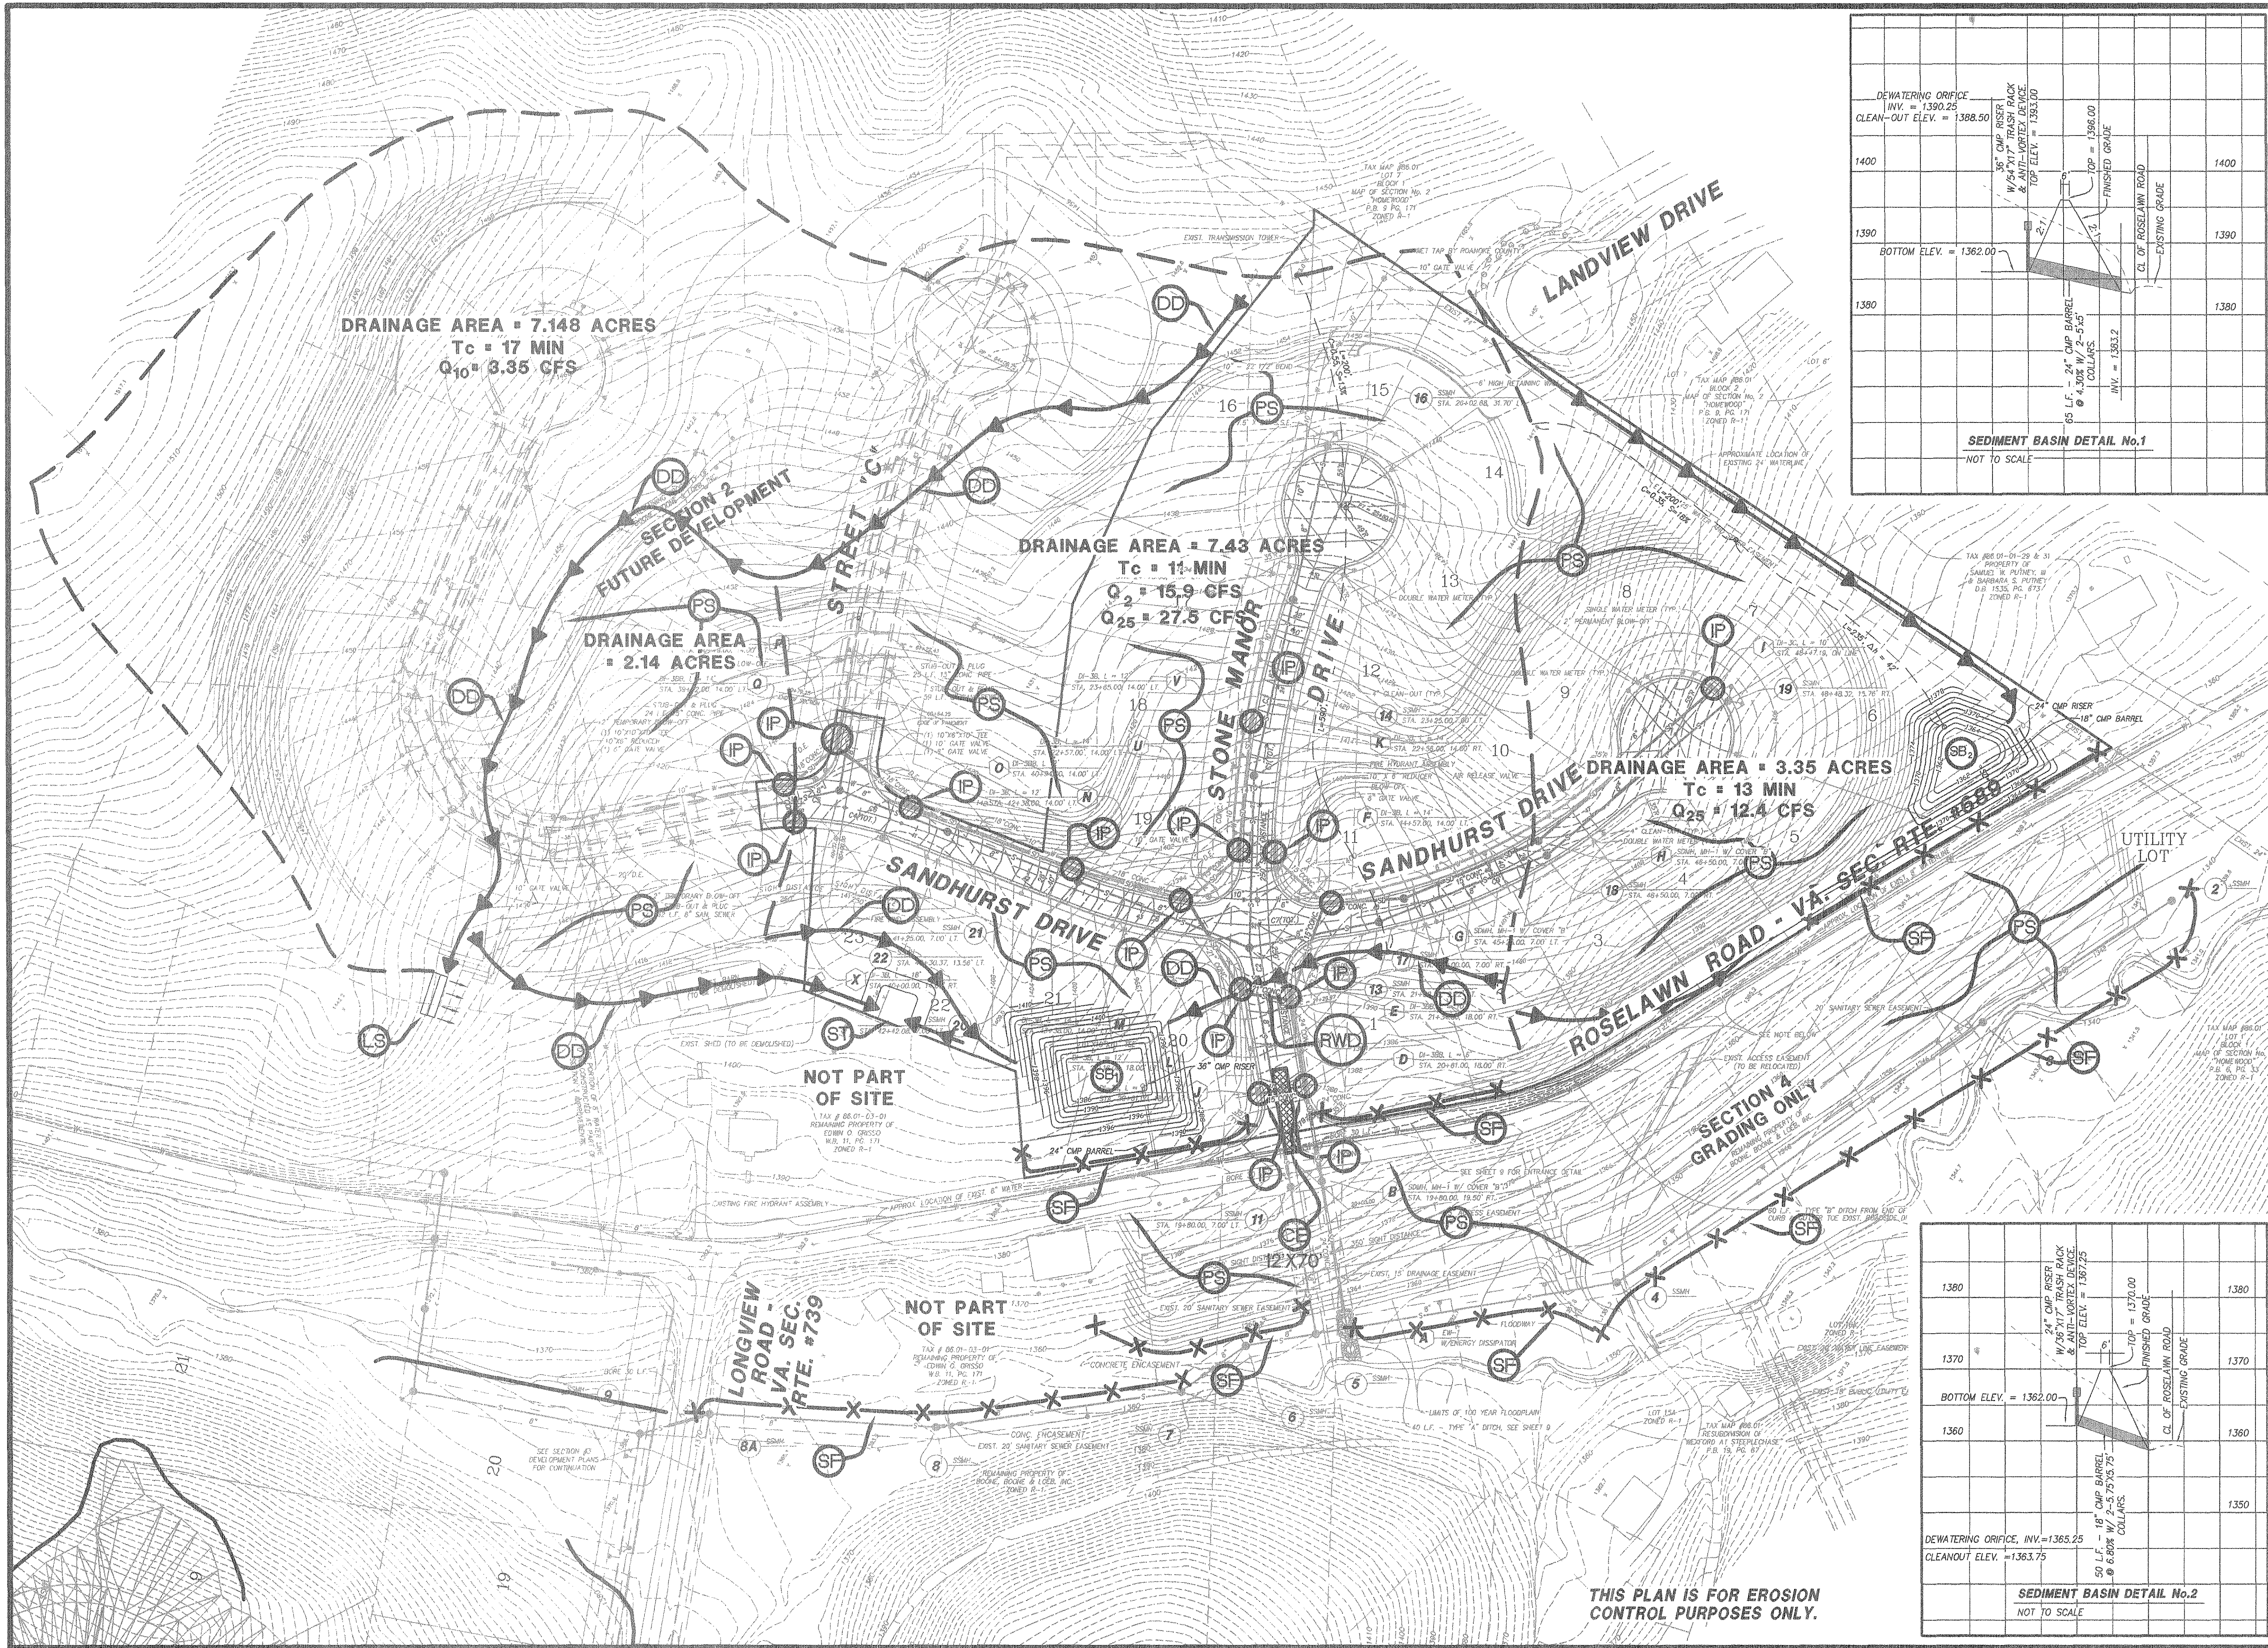

THIS PLAN IS FOR EROSION
CONTROL PURPOSES ONLY.

LUMSDEN ASSOCIATES, P.C.
ENGINEERS-SURVEYORS-PLANNERS
ROANOKE, VIRGINIA

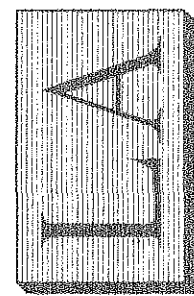

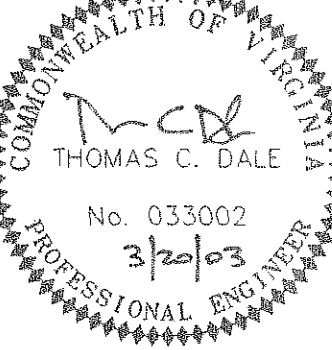

SECTION NO. 1
STONE MANOR
PREPARED FOR
BOONE, BOONE & LOEB, INC.
WINDSOR HILLS MAGISTERIAL DISTRICT
ROANOKE COUNTY, VIRGINIA

NO.	DATE	DESCRIPTION
1		
2		
3		
4		
5		

DATE: 20 MARCH 2003
SCALE: 1" = 60'
COMMISSION NO.: 01-409
CADD FILE: F:\2001\01409\ENR3\SEC1\01409BCMP
SHEET 11 OF 12