


MINIMUM FINISHED FLOOR FOR GRAVITY SANITARY SEWER		
LOT	CLEANOUT INVERT	MINIMUM FINISHED FLOOR
LOT 5, BLOCK 2	1412.16	1415.9
LOT 6, BLOCK 2	1414.90	1419.1
LOT 7, BLOCK 2	1417.96	1422.0
LOT 8, BLOCK 2	1423.40	1427.4
LOT 9, BLOCK 2	1431.13	1435.1
LOT 10, BLOCK 2	1438.43	1442.4
LOT 11, BLOCK 2	1443.43	1447.4
LOT 12, BLOCK 2	1447.96	1452.1
LOT 13, BLOCK 2	1451.36	1455.5
LOT 14, BLOCK 2	1452.37	1456.9
LOT 15, BLOCK 2	1453.62	1457.5
LOT 16, BLOCK 2	1452.96	1456.7
LOT 17, BLOCK 2	1453.22	1458.7
LOT 18, BLOCK 2	1453.19	1457.1
LOT 19, BLOCK 2	1451.73	1456.3
LOT 20, BLOCK 2	1449.70	1453.9
LOT 21, BLOCK 2	1417.52	1422.2
LOT 22, BLOCK 2	1414.41	1418.4
LOT 23, BLOCK 2	1412.85	1416.2
LOT 24, BLOCK 2	1415.37	1419.1
LOT 25, BLOCK 2	1427.05	1431.0
LOT 26, BLOCK 2	1438.09	1441.9
LOT 27, BLOCK 2	1445.88	1450.2
LOT 28, BLOCK 2	1447.00	1450.9
LOT 29, BLOCK 2	1446.48	1450.6
LOT 30, BLOCK 2	1446.48	1451.5
LOT 31, BLOCK 2	1446.77	1450.6
LOT 32, BLOCK 2	1440.87	1445.4
LOT 33, BLOCK 2	1428.68	1432.8
LOT 34, BLOCK 2	1415.49	1419.4
LOT 35, BLOCK 2	1404.95	1408.7
LOT 1, BLOCK 3	1378.72	1381.9
LOT 2, BLOCK 3	1378.02	1381.4
LOT 3, BLOCK 3	1385.99	1389.7
LOT 4, BLOCK 3	1389.51	1393.3
LOT 5, BLOCK 3	1393.31	1396.9

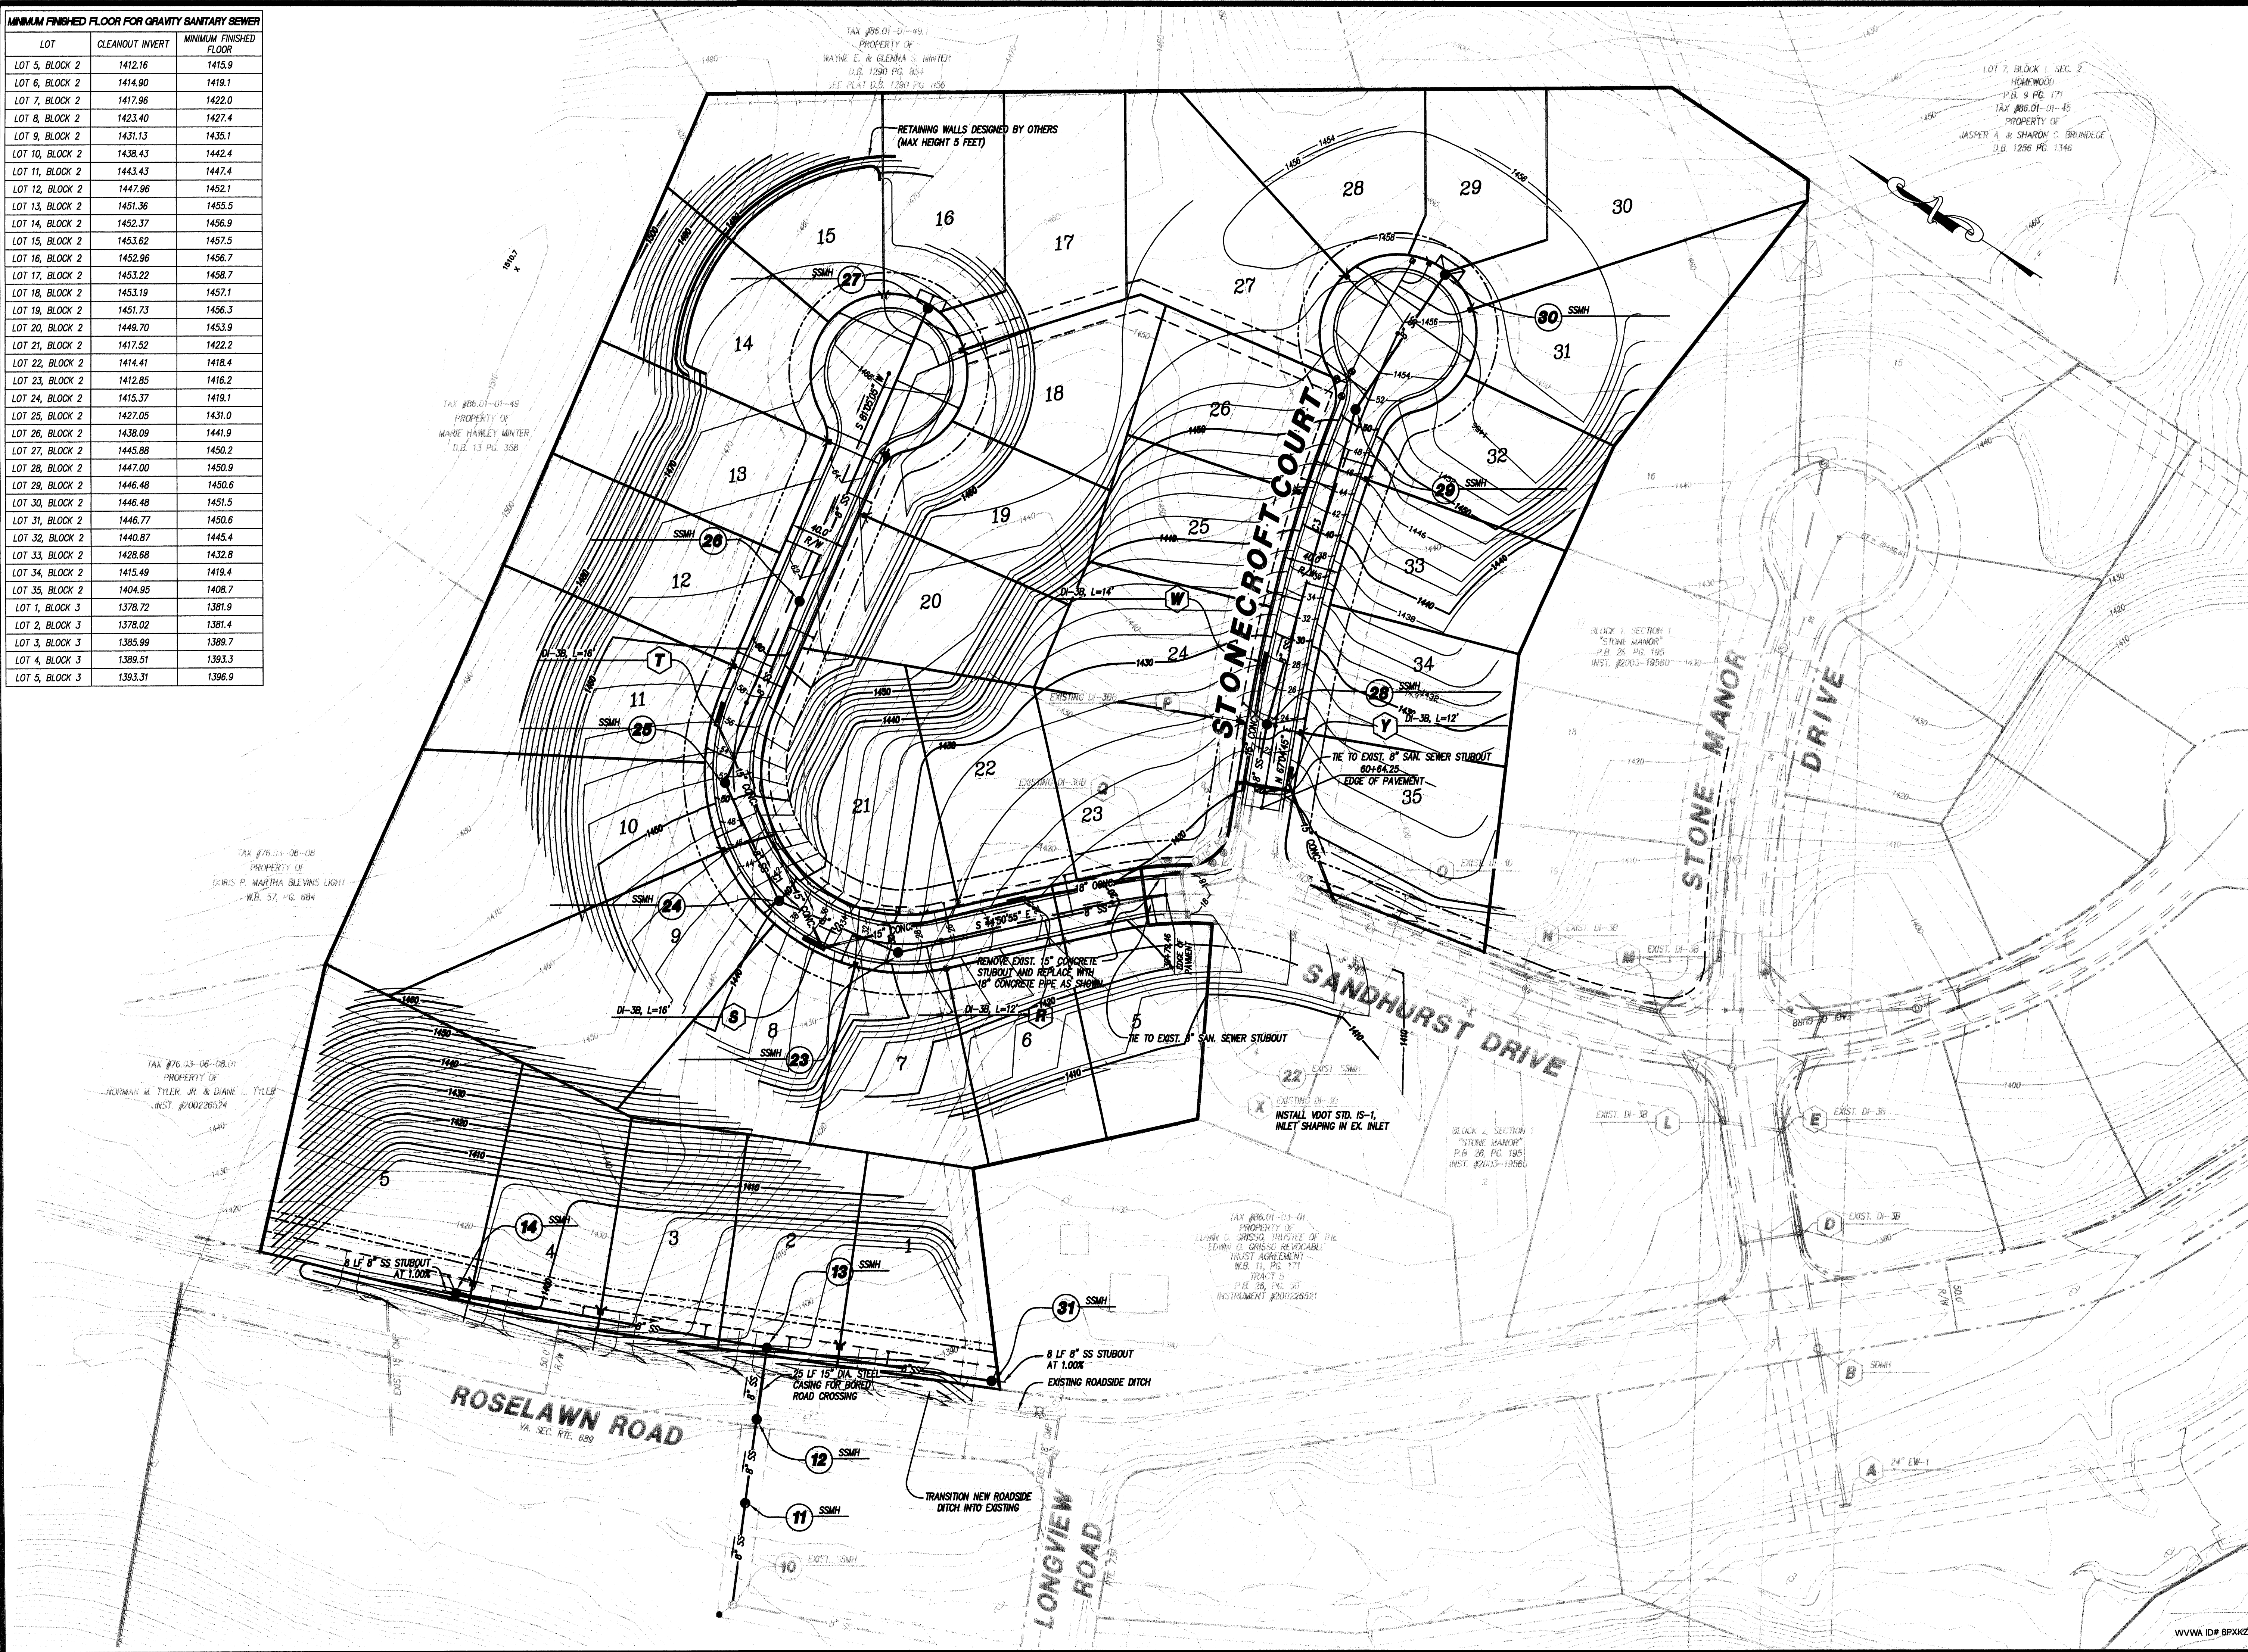

LUMSDEN ASSOCIATES, P.C.
ENGINEERS-SURVEYORS-PLANNERS
ROANOKE, VIRGINIA

PHONE: (540) 774-4411
FAX: (540) 772-9445
P.O. BOX 20669
ROANOKE, VIRGINIA 24018
E-MAIL: MAIL@LUMSDENPC.COM

SECTION No. 2

STONE MANOR

PREPARED FOR

BOONE HOMES, INC.

WINDSOR HILLS MAGISTERIAL DISTRICT

ROANOKE COUNTY, VIRGINIA

REVISIONS		DATE		DESCRIPTION	
NO.	DATE	NO.	DATE	NO.	DATE
1		2		3	
4		5		6	

DATE: August 23, 2005

SCALE: 1" = 50'

COMMISSION NO: 01-409

SHEET 6 OF 12