



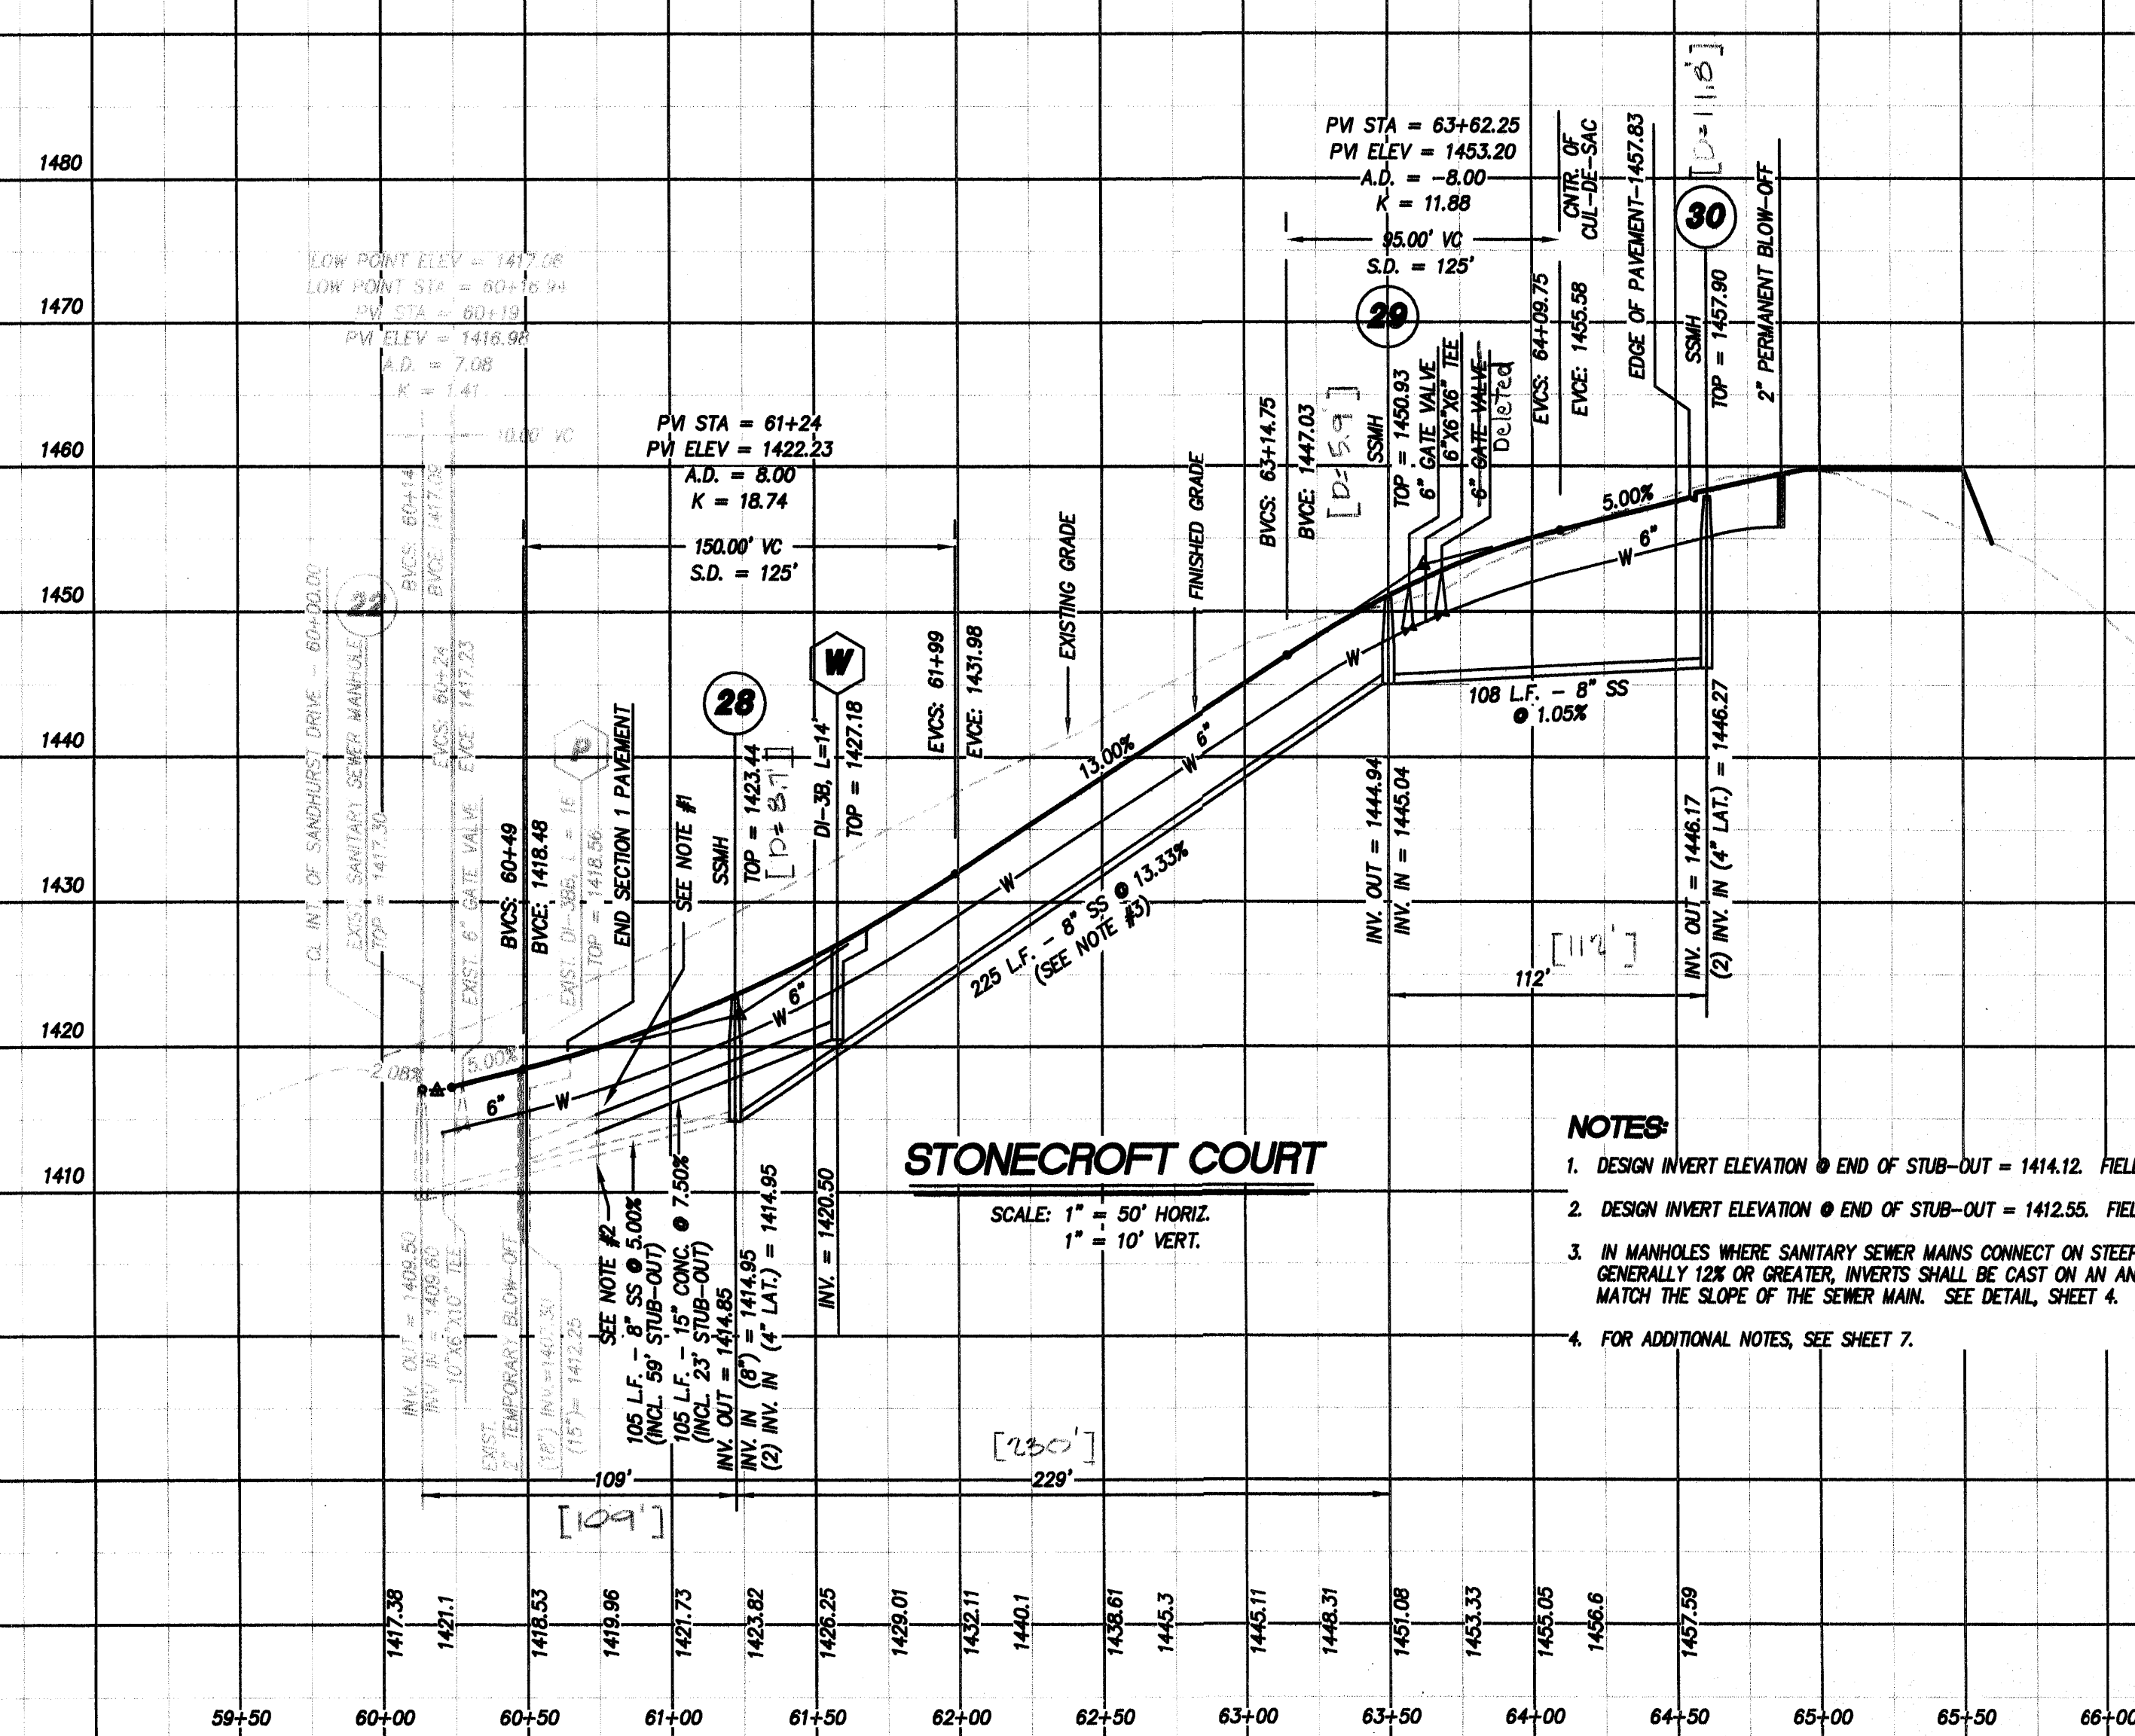


SANITARY SEWER PROFILE

SCALE: 1" = 50' HORIZ.
1" = 10' VERT.

- NOTES:**
- DESIGN INVERT ELEV. @ END OF STUBOUT = 1364.64. FIELD VERIFY.
 - IN MANHOLES WHERE SANITARY SEWER MAINS CONNECT ON STEEP SLOPES, GENERALLY 12% OR GREATER, INVERTS SHALL BE CAST ON AN ANGLE TO MATCH THE SLOPE OF THE SEWER MAIN. SEE DETAIL, SHEET 4.
 - FOR ADDITIONAL NOTES, SEE SHEET 7.

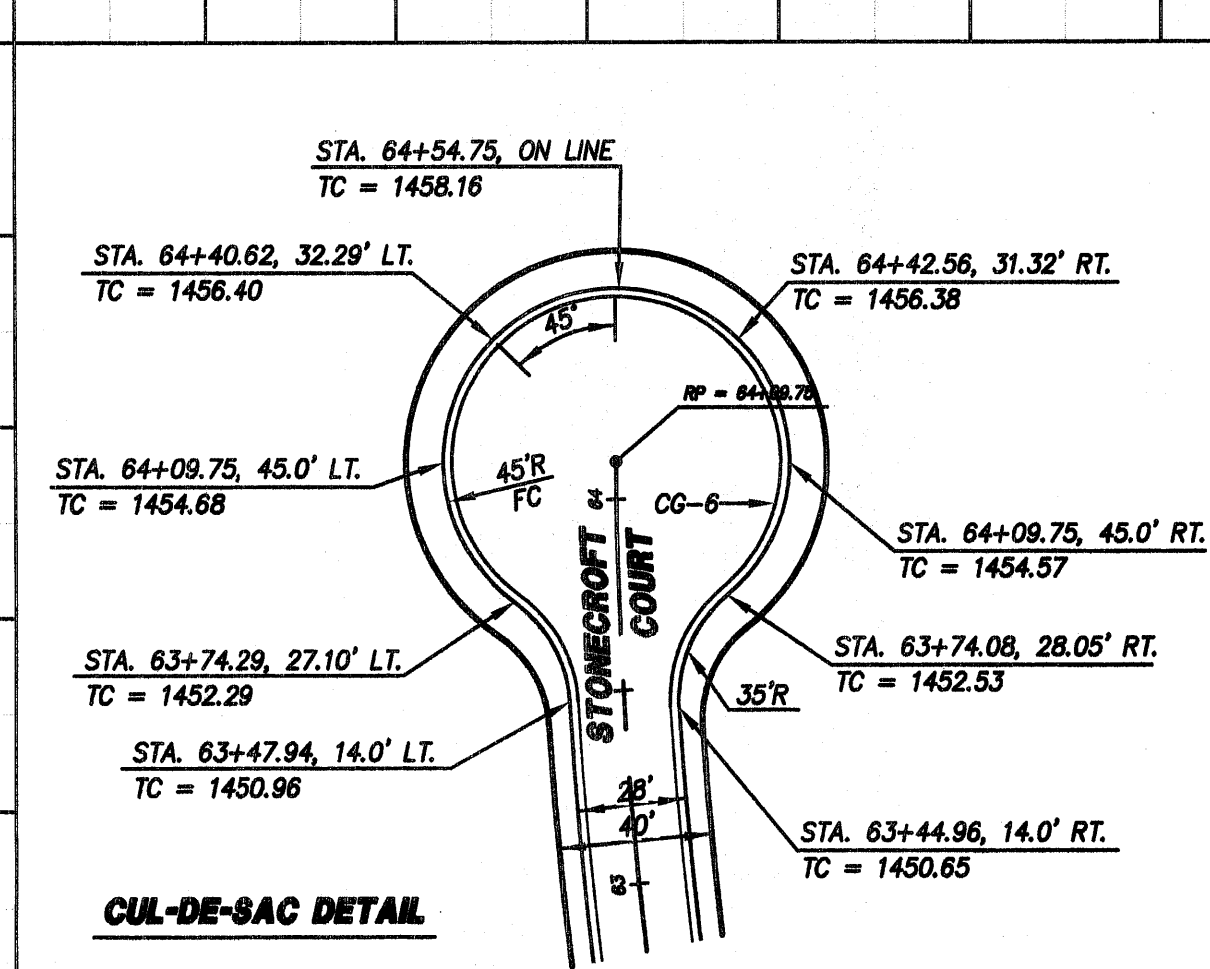

CUL-DE-SAC DETAIL

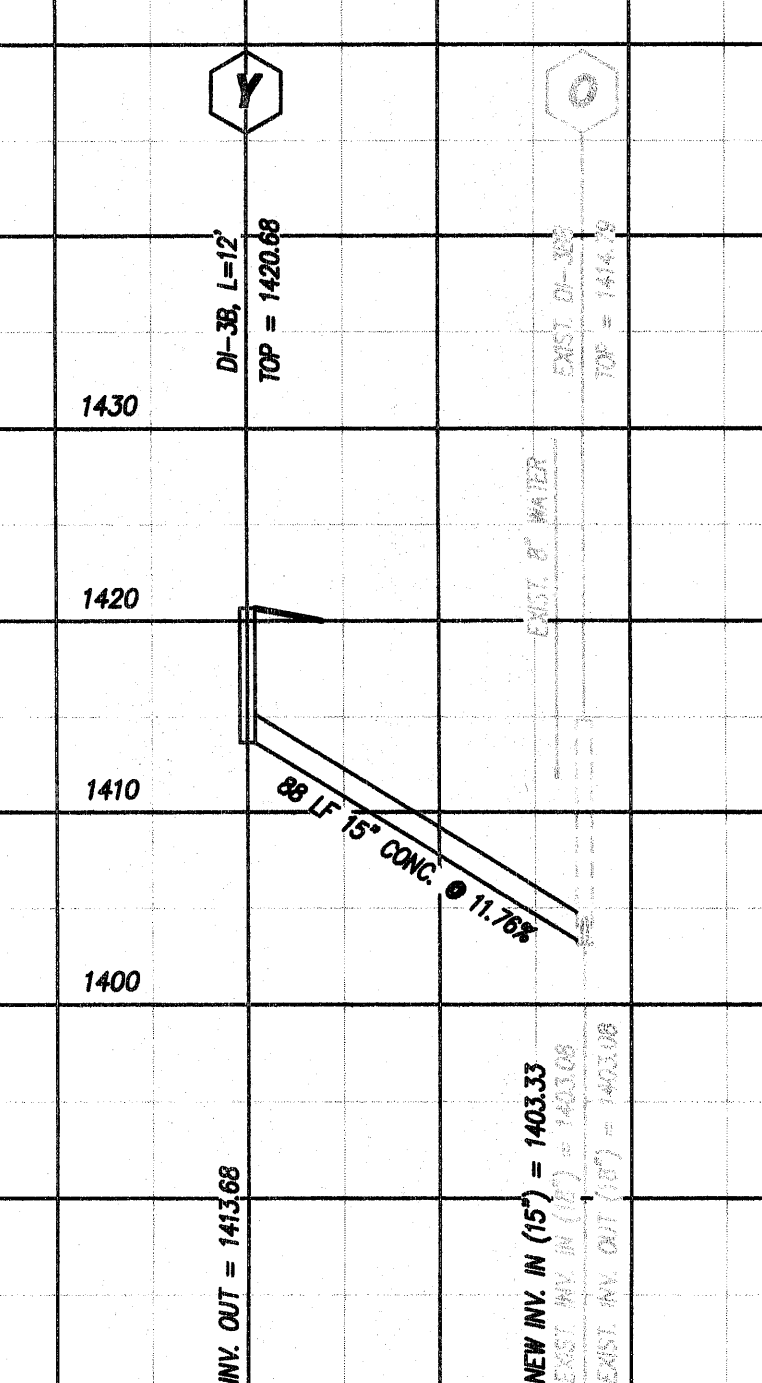

WATER LINE PROFILE

SCALE: 1" = 50' HORIZ.
1" = 10' VERT.

LUMSDEN ASSOCIATES, P.C.
ENGINEERS-SURVEYORS-PLANNERS
ROANOKE, VIRGINIA

PHONE: (540) 774-4411
FAX: (540) 772-9445
E-MAIL: MAL@LUMSDENPC.COM

COMMONWEALTH OF VIRGINIA
THOMAS C. DALE
No. 033002
8/23/05
PROFESSIONAL ENGINEER

SECTION No. 2
STONE MANOR
PREPARED FOR
BOONE HOMES, INC.
WINDSOR HILLS MAGISTERIAL DISTRICT
ROANOKE COUNTY, VIRGINIA

REVISIONS		DATE	DESCRIPTION
1	DATE	18/1/06	WATER & SANITARY
2			
3			
4			
5			

DATE: August 23, 2005
SCALE: 1" = 50' (H) 1" = 10' (V)
COMMISSION NO.: 01-409
SHEET 8 OF 12