


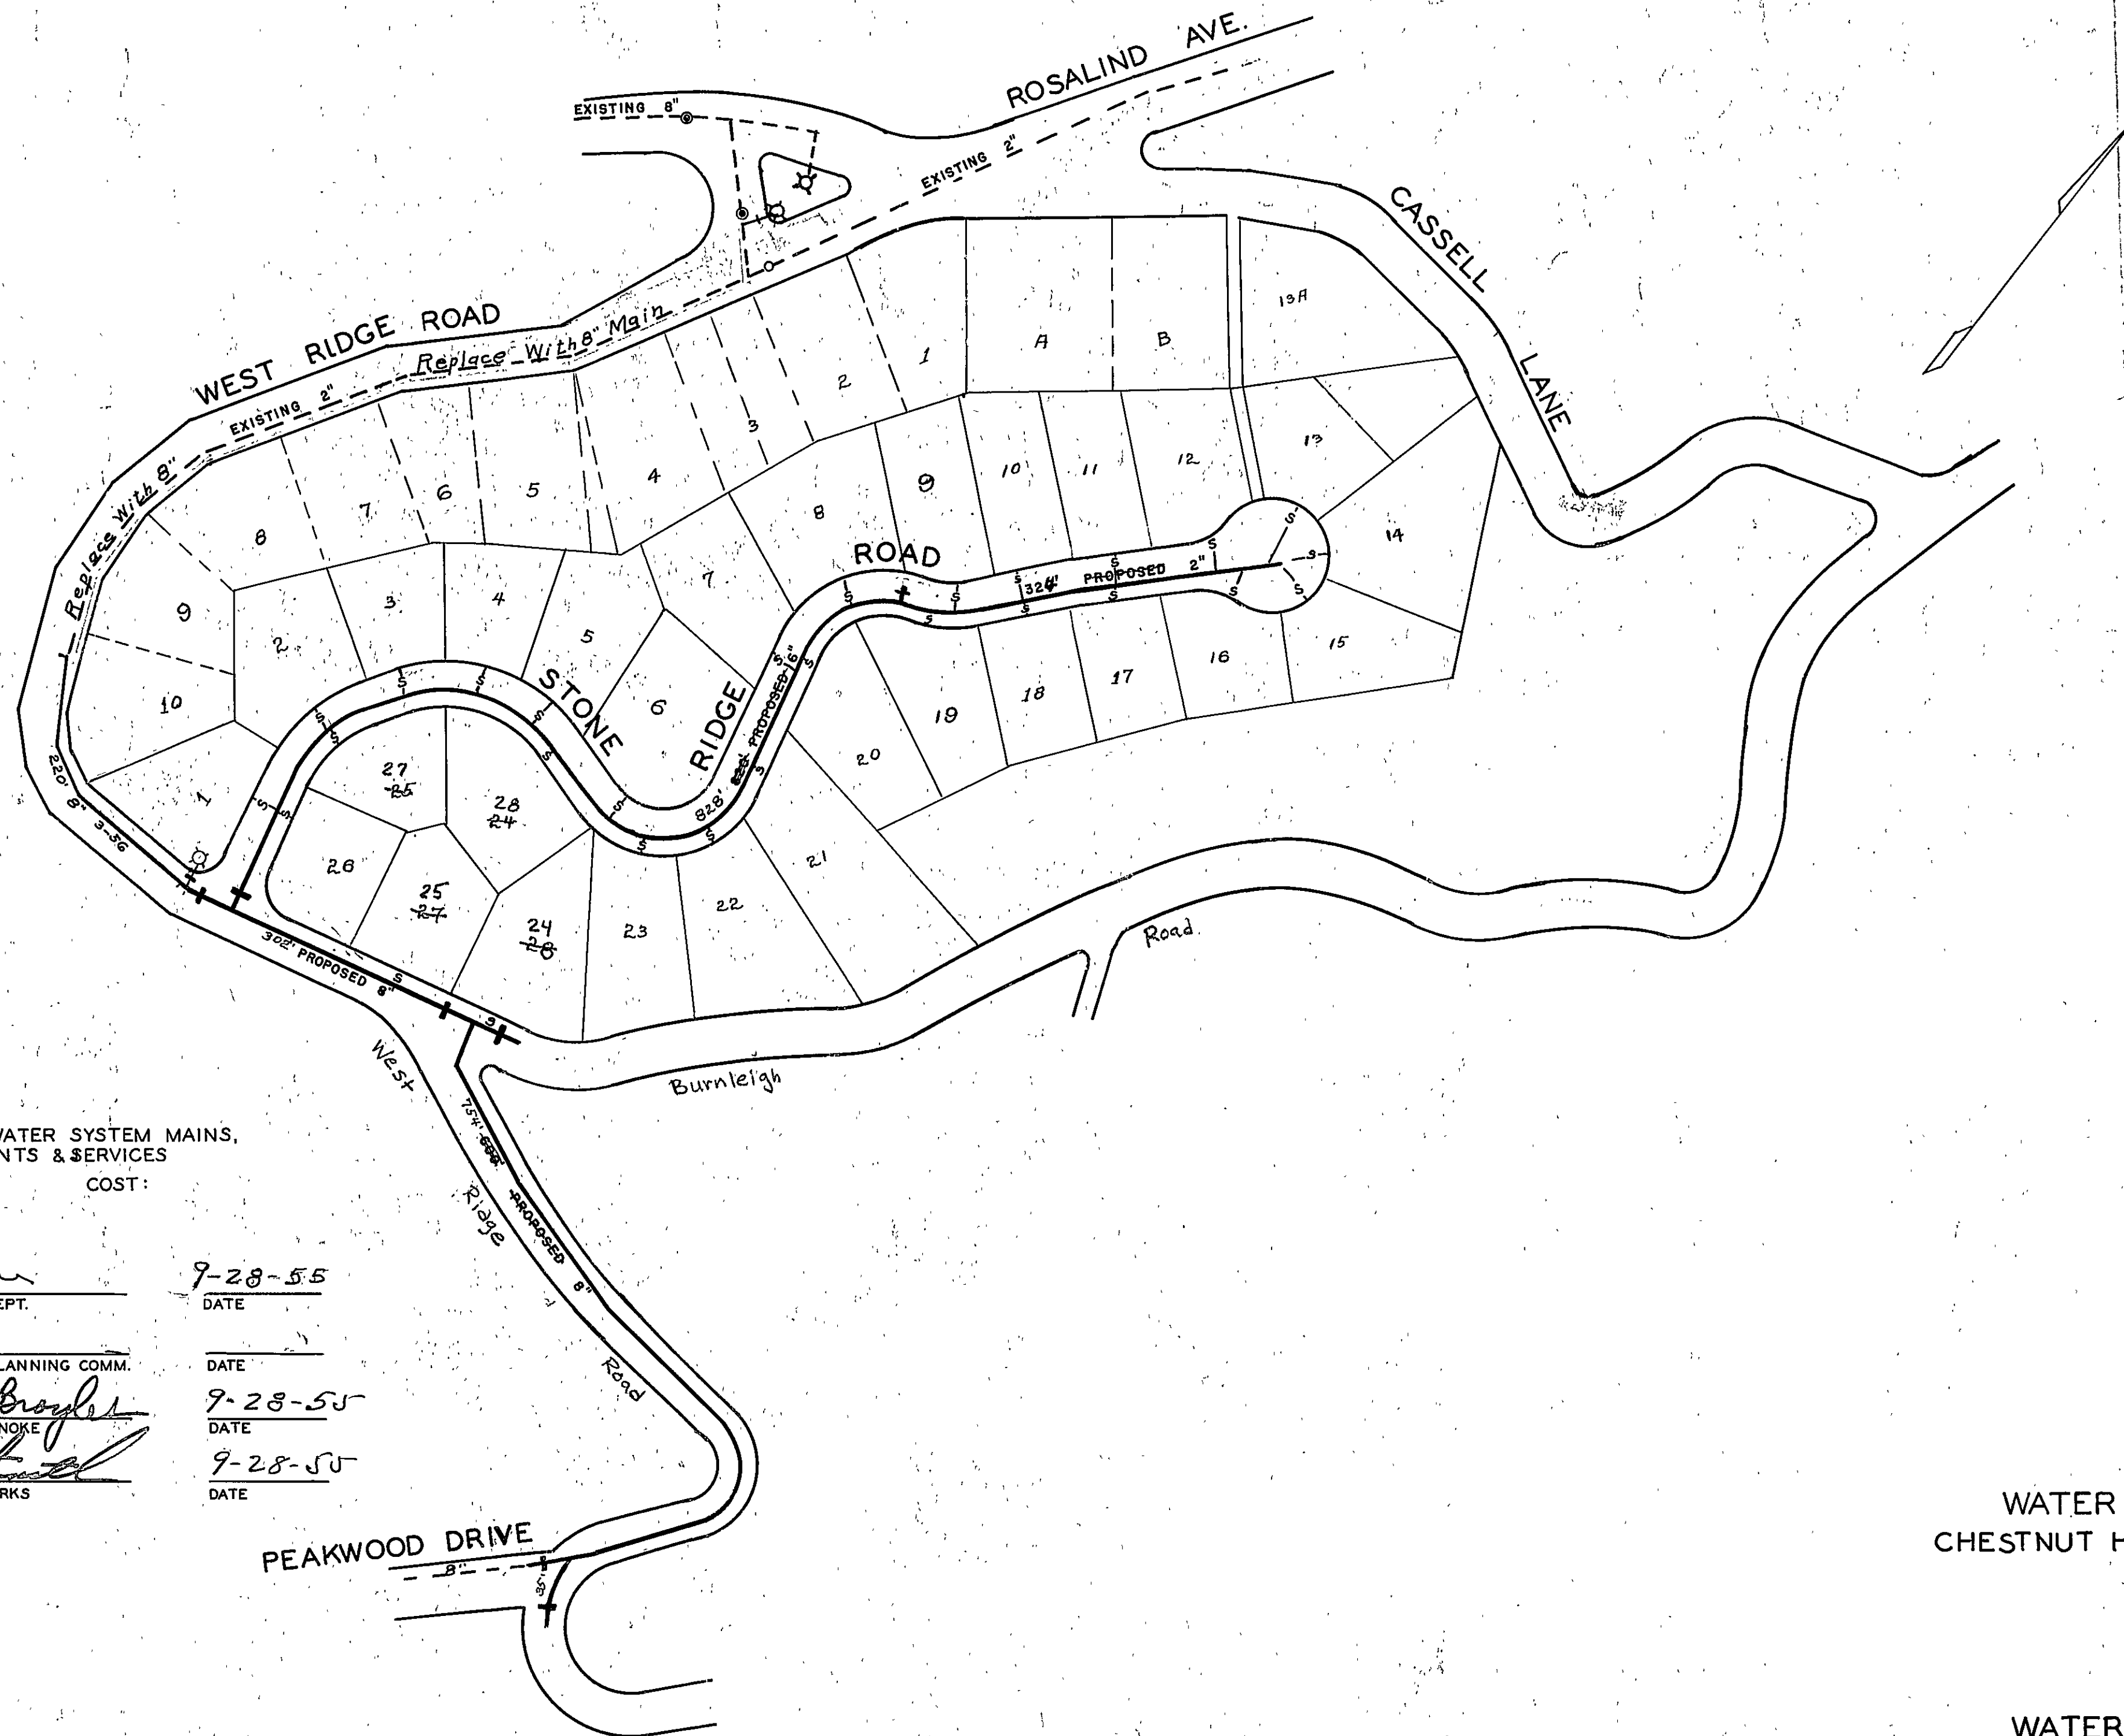

FINAL PLAN FOR WATER SYSTEM MAINS,
VALVES, FIRE HYDRANTS & SERVICES

COST:

APPROVED:

W. Ruston
MGR. ROANOKE WATER DEPT.

9-28-55
DATE

AGENT FOR ROANOKE PLANNING COMM.

H. Clitus Boyler
CITY ENGINEER OF ROANOKE

DATE

9-28-55
DATE

W. M. ...
DIRECTOR OF PUBLIC WORKS

9-28-55
DATE

WATER SYSTEM
CHESTNUT HILLS SECT. # 4

WATER DEPARTMENT
CITY OF ROANOKE, VA.
STONE RIDGE ROAD

SCALE - 1" = 100'
DRAWN BY E.L.A. AUG. 10, 1955

on Dist. Map # 410, 108
Completed October 1955

55-51