


3100 Block Stoneridge Rd SW

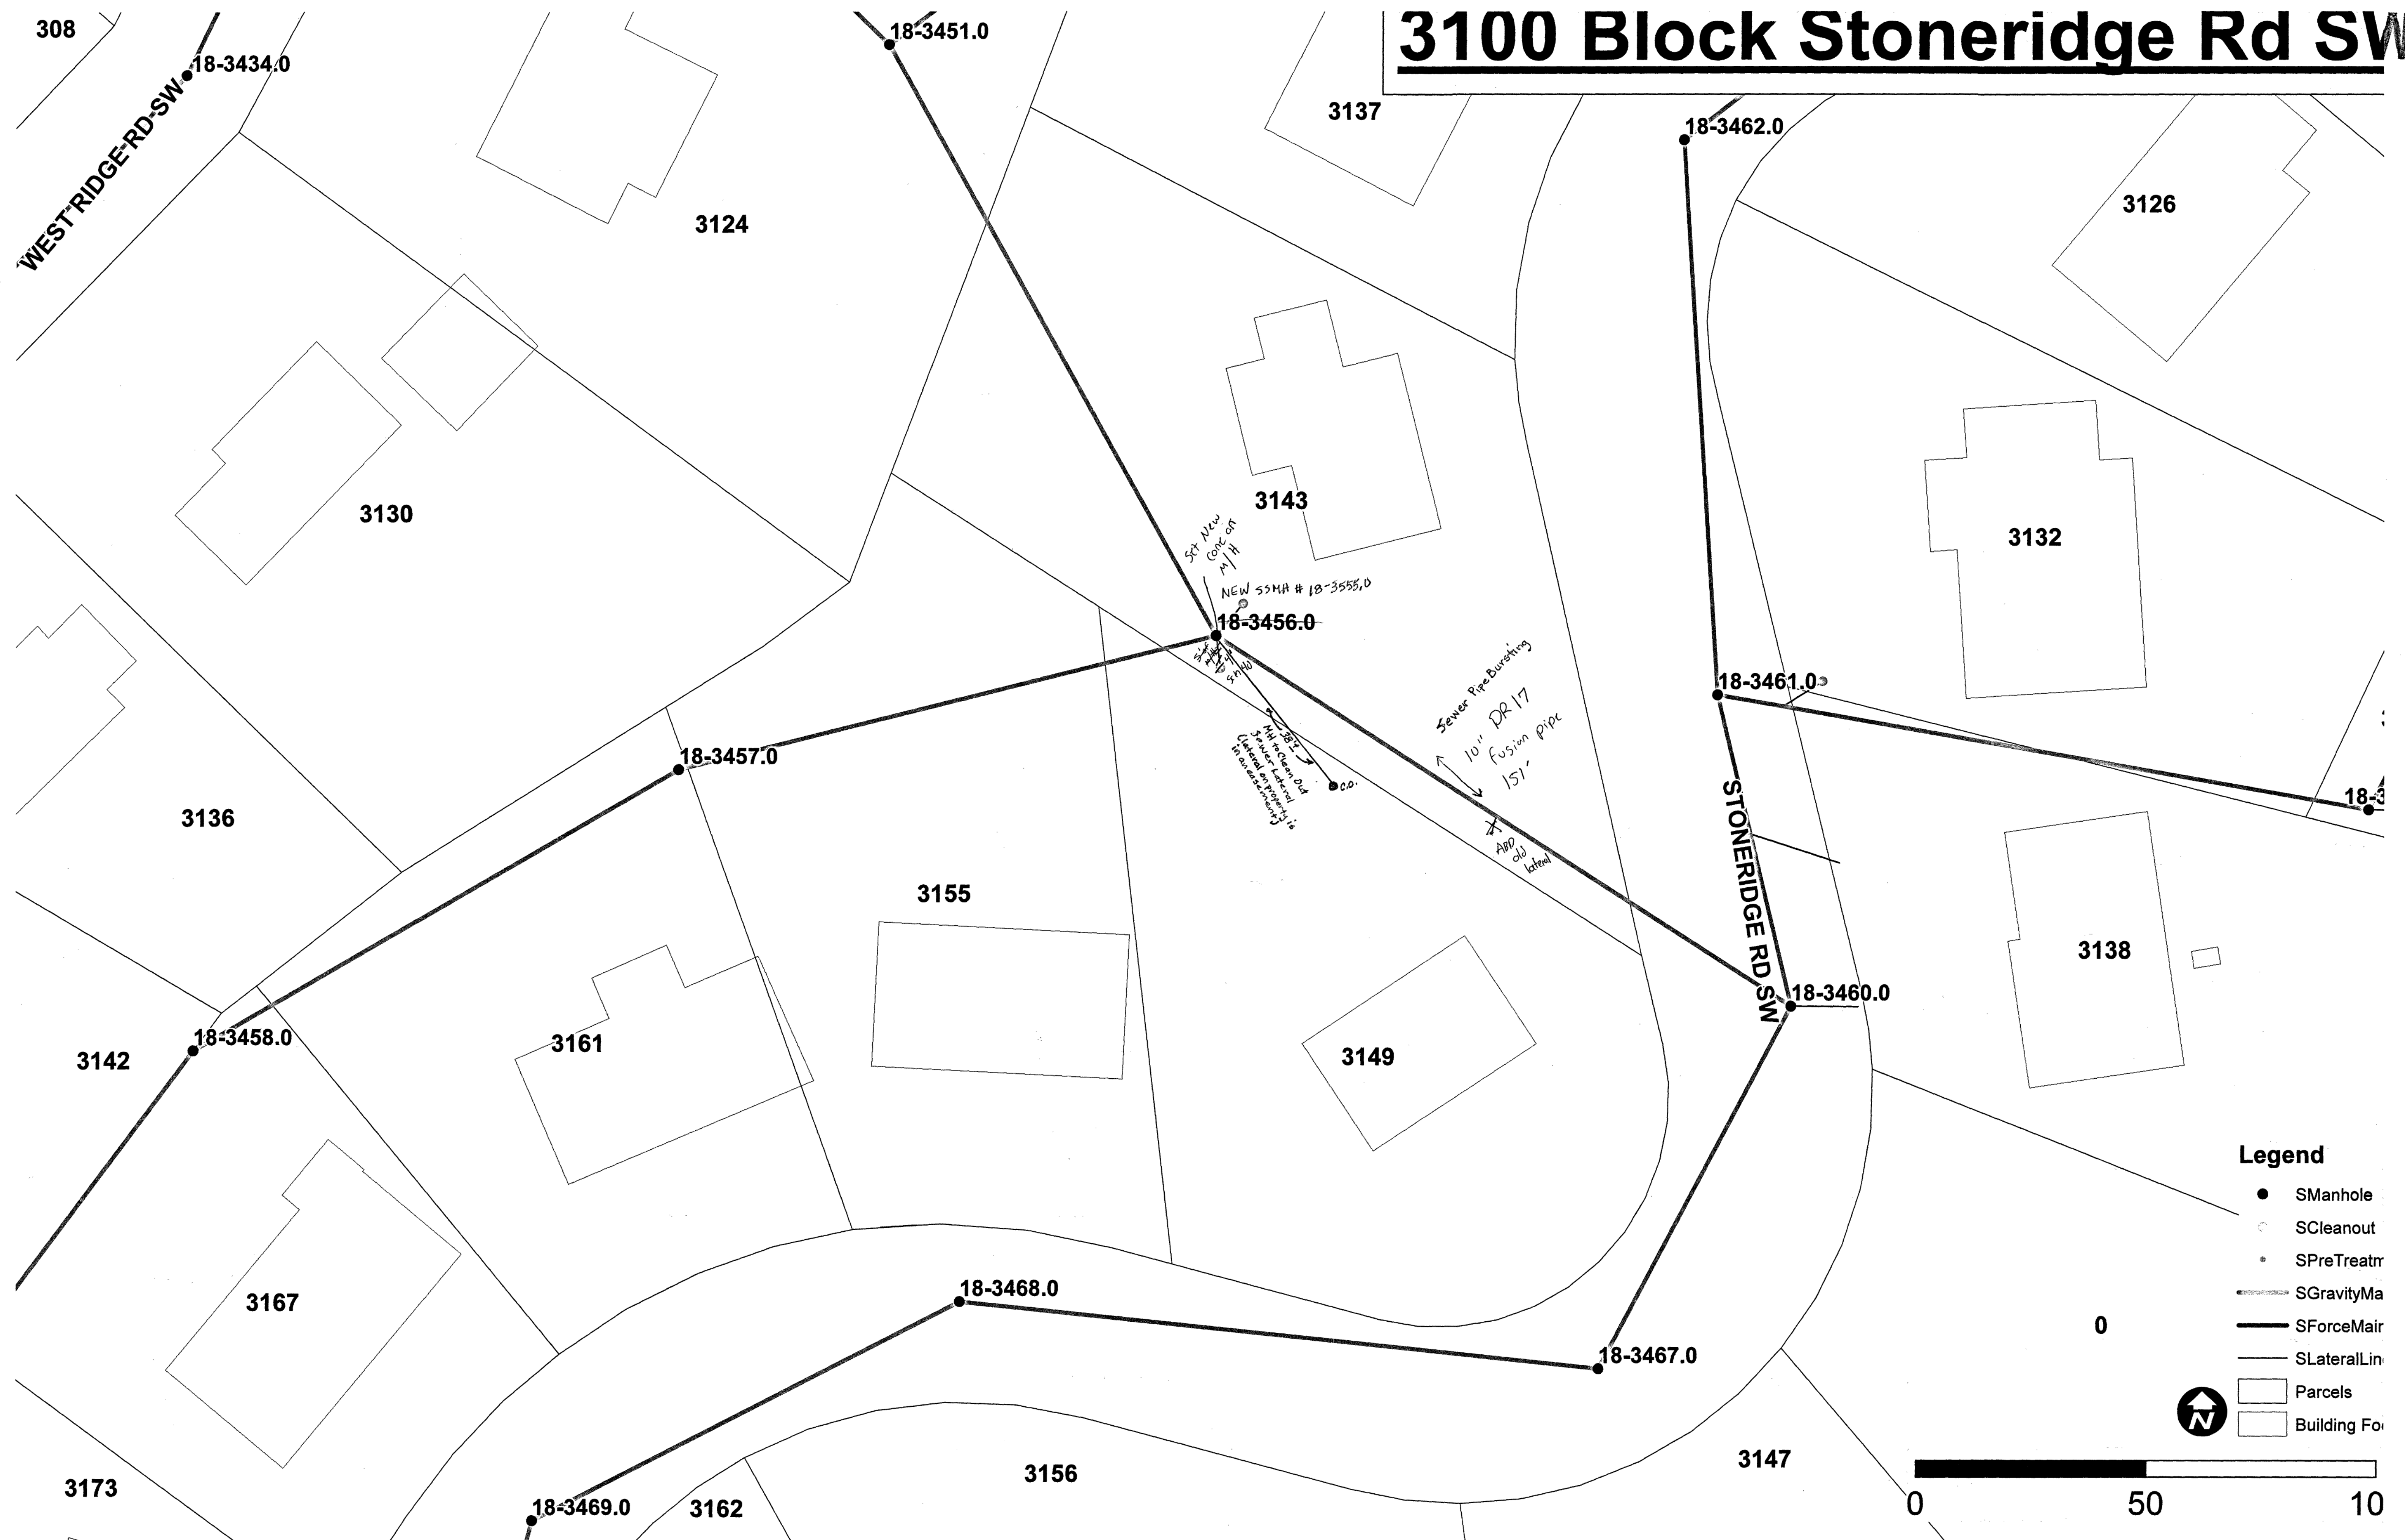

3100 Black Stoneridge Rd.s/w Sewer Replacement
Installed May 2020
Field Ops Work Order
New lateral installed