
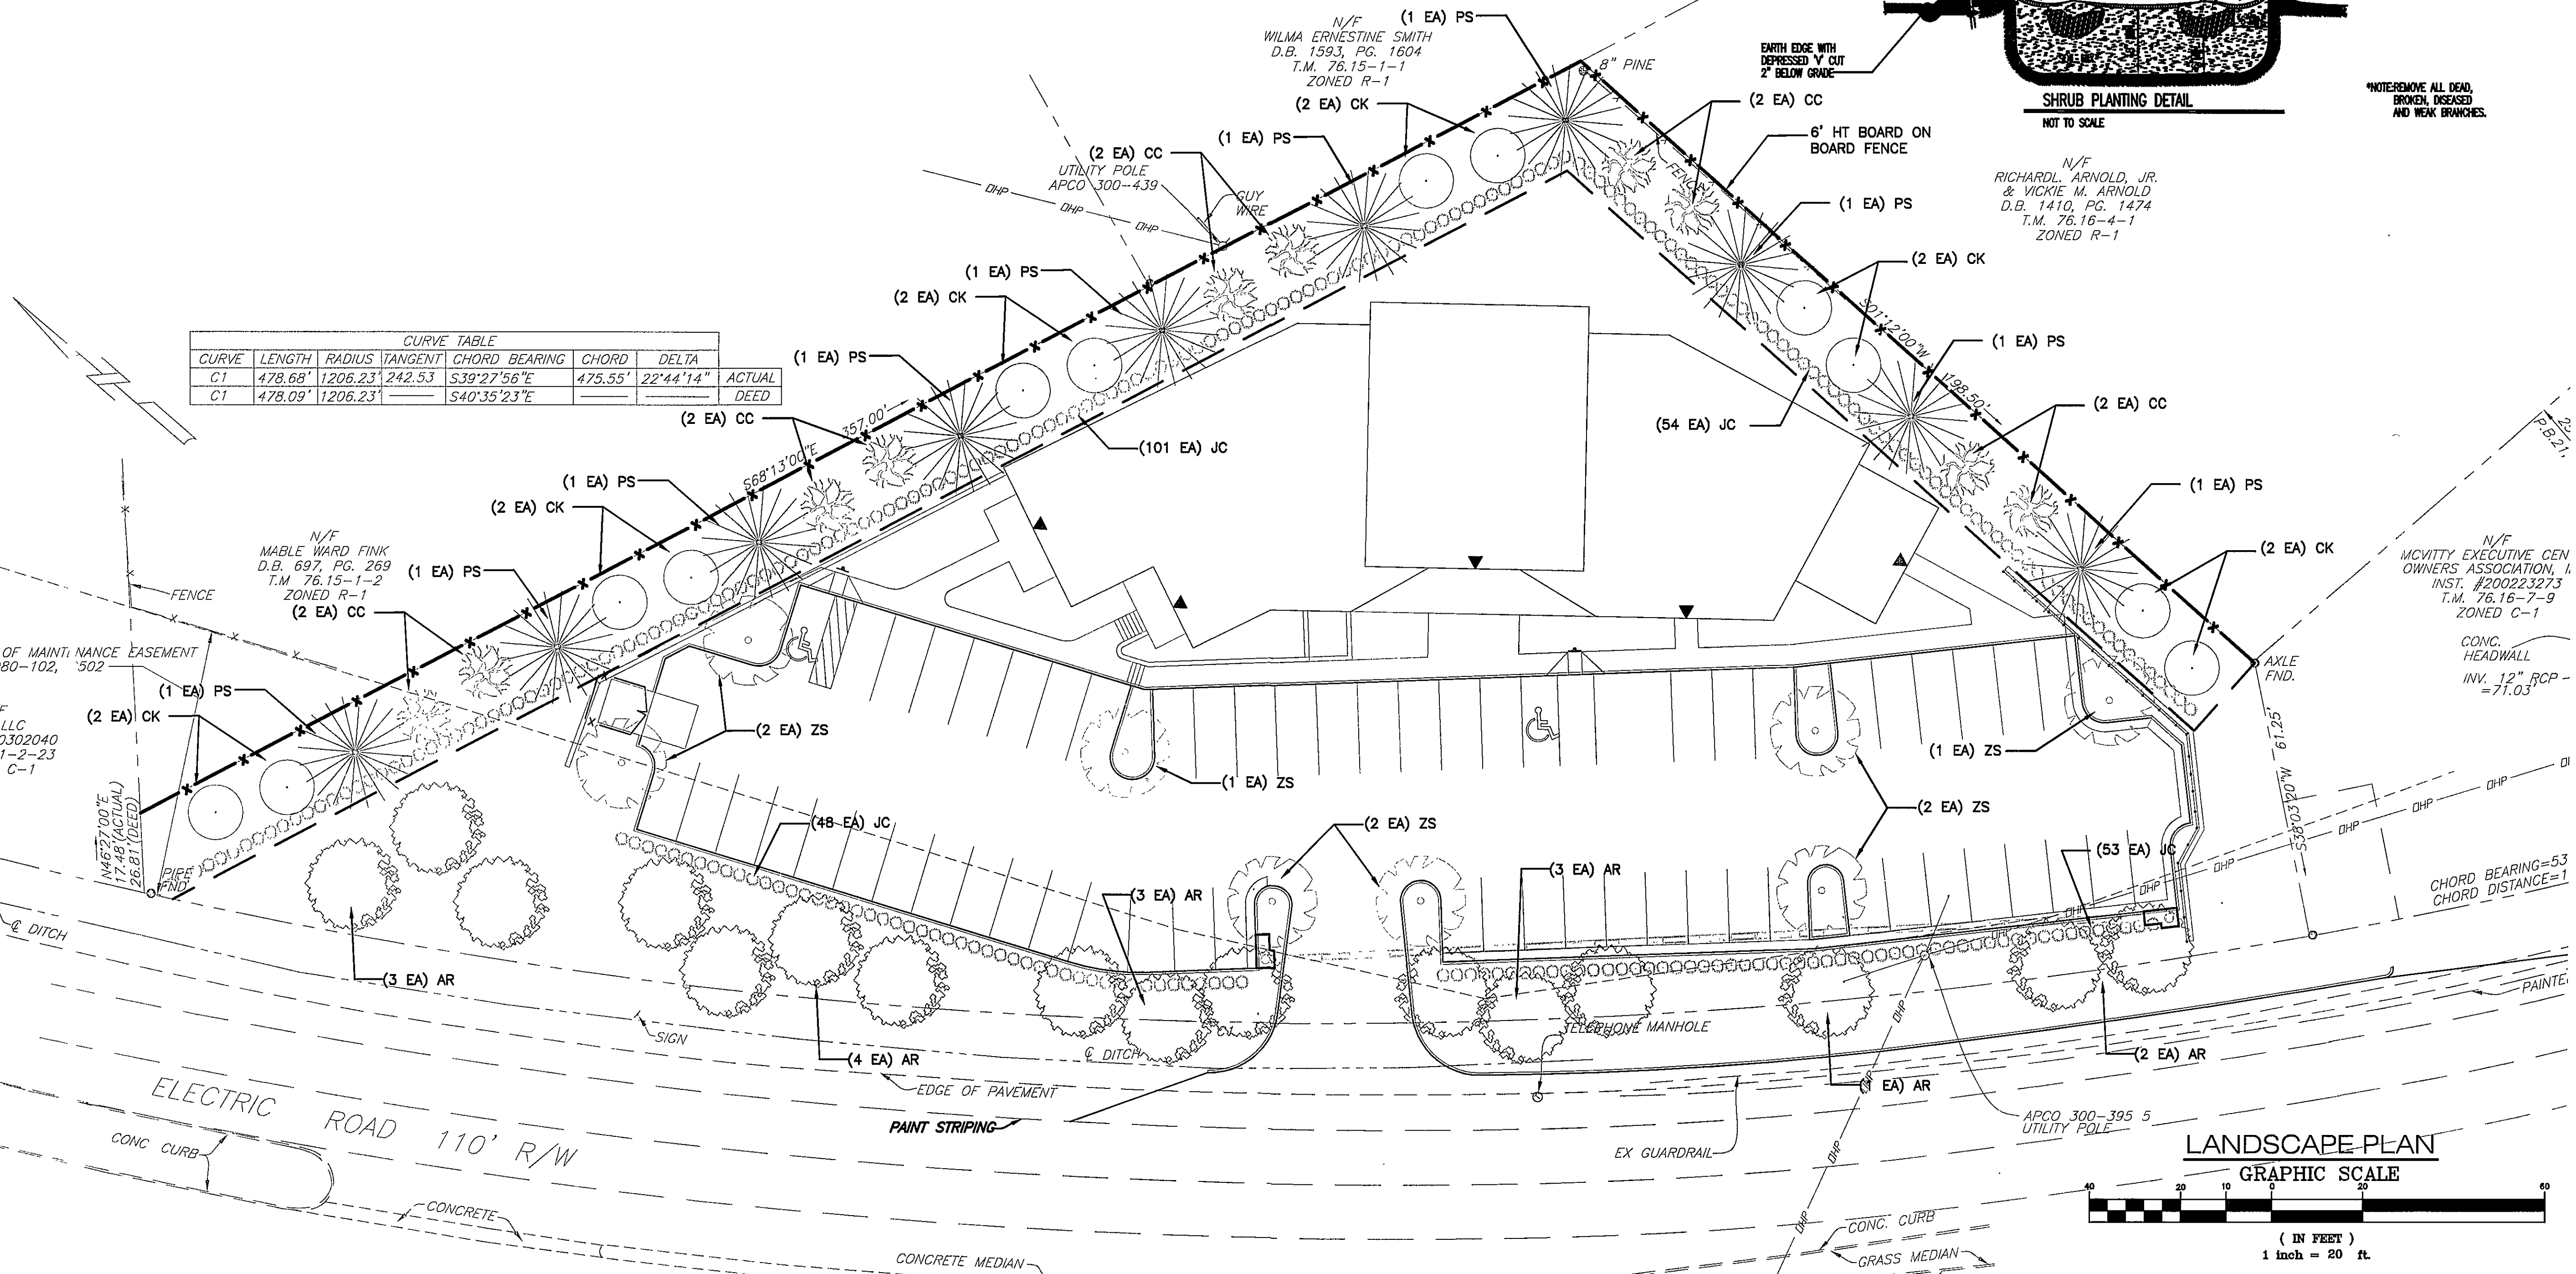


TREE CANOPY PROVIDED: 71% OR 41,780 SF

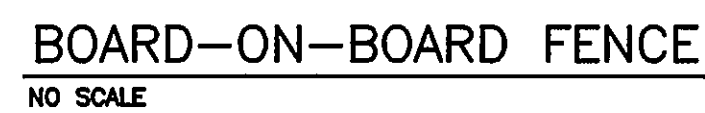

JOB NO.
R0300081.00