


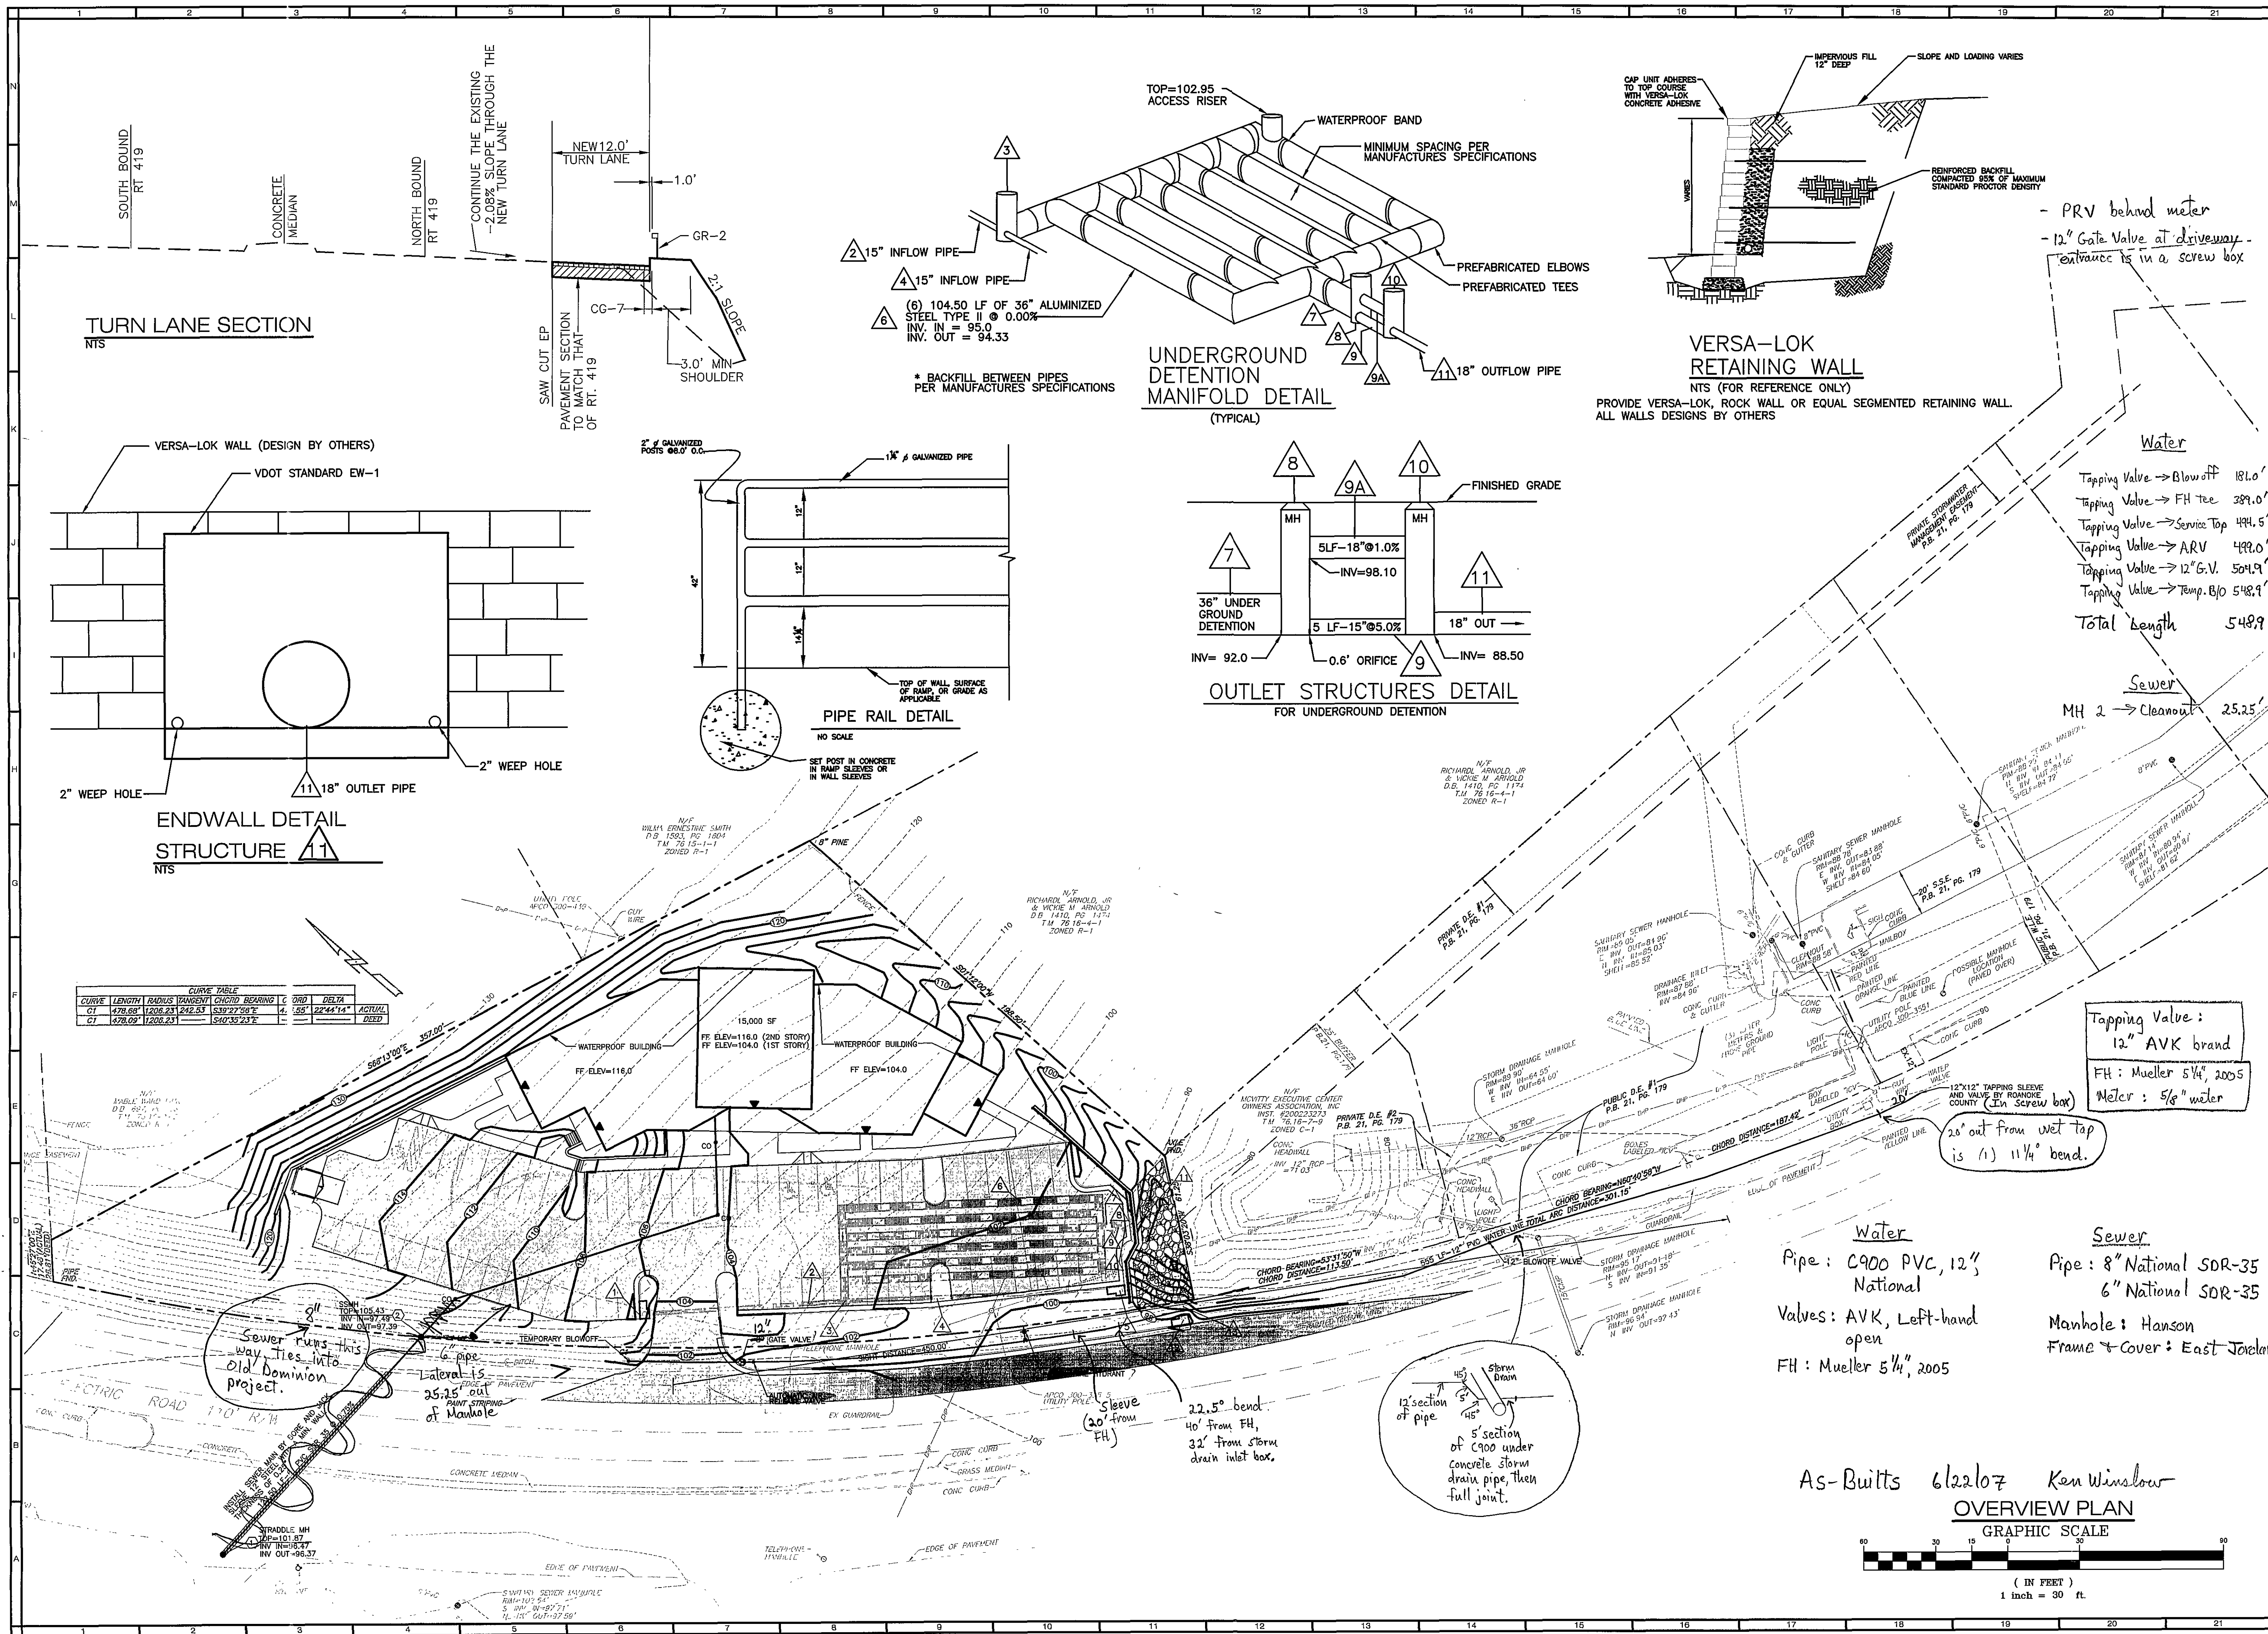

BALZER AND ASSOCIATES, INC.
www.balzer.cc
PLANNERS ARCHITECTS ENGINEERS SURVEYORS

1208 Corporate Circle
Roanoke, Virginia 24018
Phone: 540/772-9580
FAX: 540/772-8050

601 Branchway Road
Richmond, Virginia 23036
Phone: 804/784-0371
FAX: 804/784-2835

880 Technology Park Drive
Suite 200
Glen Allen, Virginia 23059
Phone: 804/683-0132
FAX: 804/683-0133

102 Hubbard Street
Blackburg, Virginia 24060
Phone: 540/681-0881
FAX: 540/681-0882

1587 Commerce Road
Suite 201
Vernon, Virginia 24482
Phone: 540/248-9220
FAX: 540/248-9221

STRUCTURES OFFICE PARK

OVERVIEW PLAN

WINDSOR HILLS MAGISTERIAL DISTRICT

ROANOKE COUNTY, VIRGINIA

DRAWN BY: DRB
DESIGNED BY: SMH
CHECKED BY: RIS
DATE: JUNE 9, 2003

REVISIONS:
7-30-03
8-5-03
4-30-04

SCALE: 30'
SHEET NO.
C7
JOB NO.
R0300081.00