
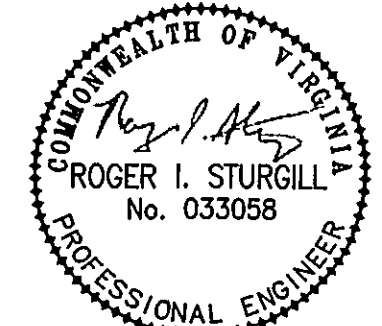


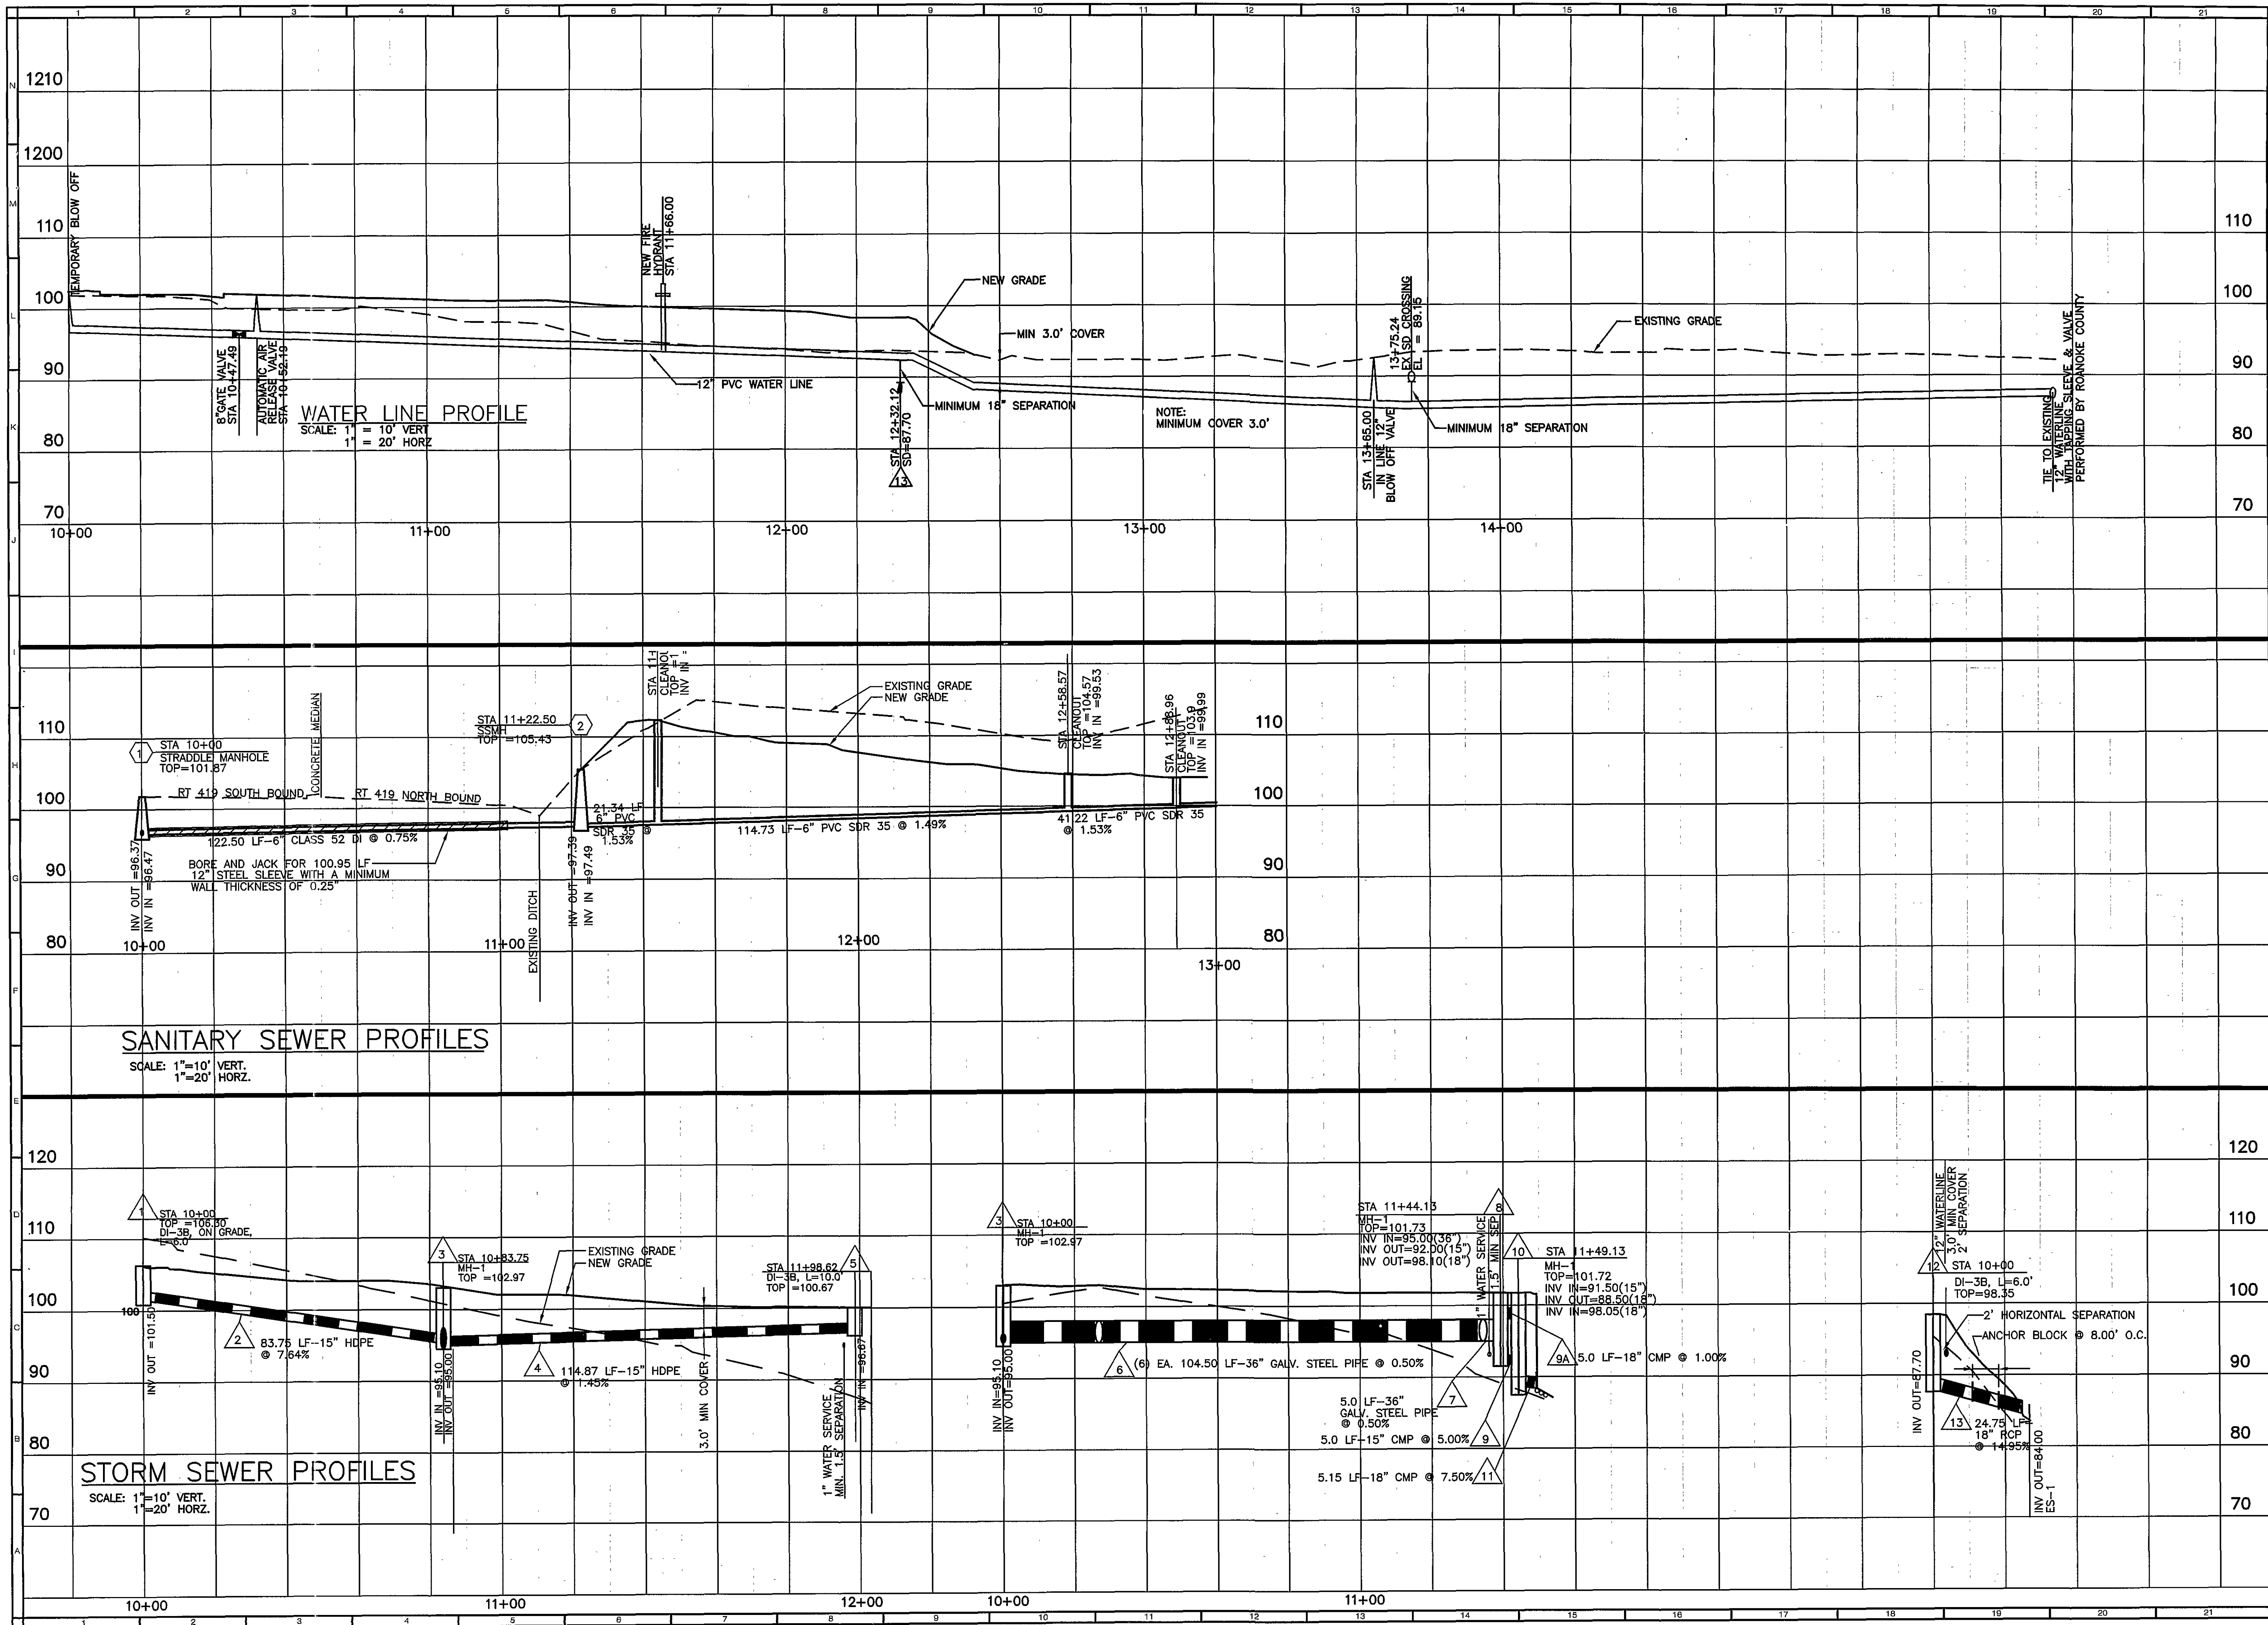

BALZER
AND ASSOCIATES, INC.
REFLECTING TOMORROW
www.balzer.cc
PLANNERS • ARCHITECTS
ENGINEERS • SURVEYORS

1208 Corporate Circle
Roanoke, Virginia 24018
Phone: 540/772-9580
FAX: 540/772-8050

501 Branchway Road
Richmond, Virginia 23266
Phone: 804/794-0571
FAX: 804/794-2535

880 Technology Park Drive
Suite 200
Glenn Allen, Virginia 23059
Phone: 804/853-0132
FAX: 804/853-0133

102 Hubbard Street
Blacksburg, Virginia 24060
Phone: 540/861-0591
FAX: 540/861-0592

1557 Commerce Road
Suite 201
Verona, Virginia 24482
Phone: 540/248-3220
FAX: 540/248-3221

STRUCTURES OFFICE PARK
PROFILES
WINDSOR HILLS MAGISTERIAL DISTRICT
ROANOKE COUNTY, VIRGINIA

DRAWN BY: DRB
DESIGNED BY: SMH
CHECKED BY: RIS
DATE: JUNE 9, 2003
REVISIONS:
7-30-03
8-6-03
4-30-04

SCALE: HORIZ 1"=20'
VERT 1"=10'
SHEET NO.

C8
JOB NO.
R0300081.00