


DATE	8/2/60
BY	R.P.M.
NOTED	W.S.C.
PLANNED	
NOTED	
NO. 10964	
PT. OF WAY CHECKED	

DATE	8/2/60
BY	R.P.M.
NOTED	W.S.C.
PLANNED	
NOTED	
NO. 10964	
STRUCTURE NOT A NSCH NO.	



Note: Ditches to be stabilized where ditch grade exceeds 5% or where other special conditions warrant same by concrete, stone rubble, bituminous pavement etc. to meet requirements of Hwy. Dept.

TYPICAL STREET SECTION

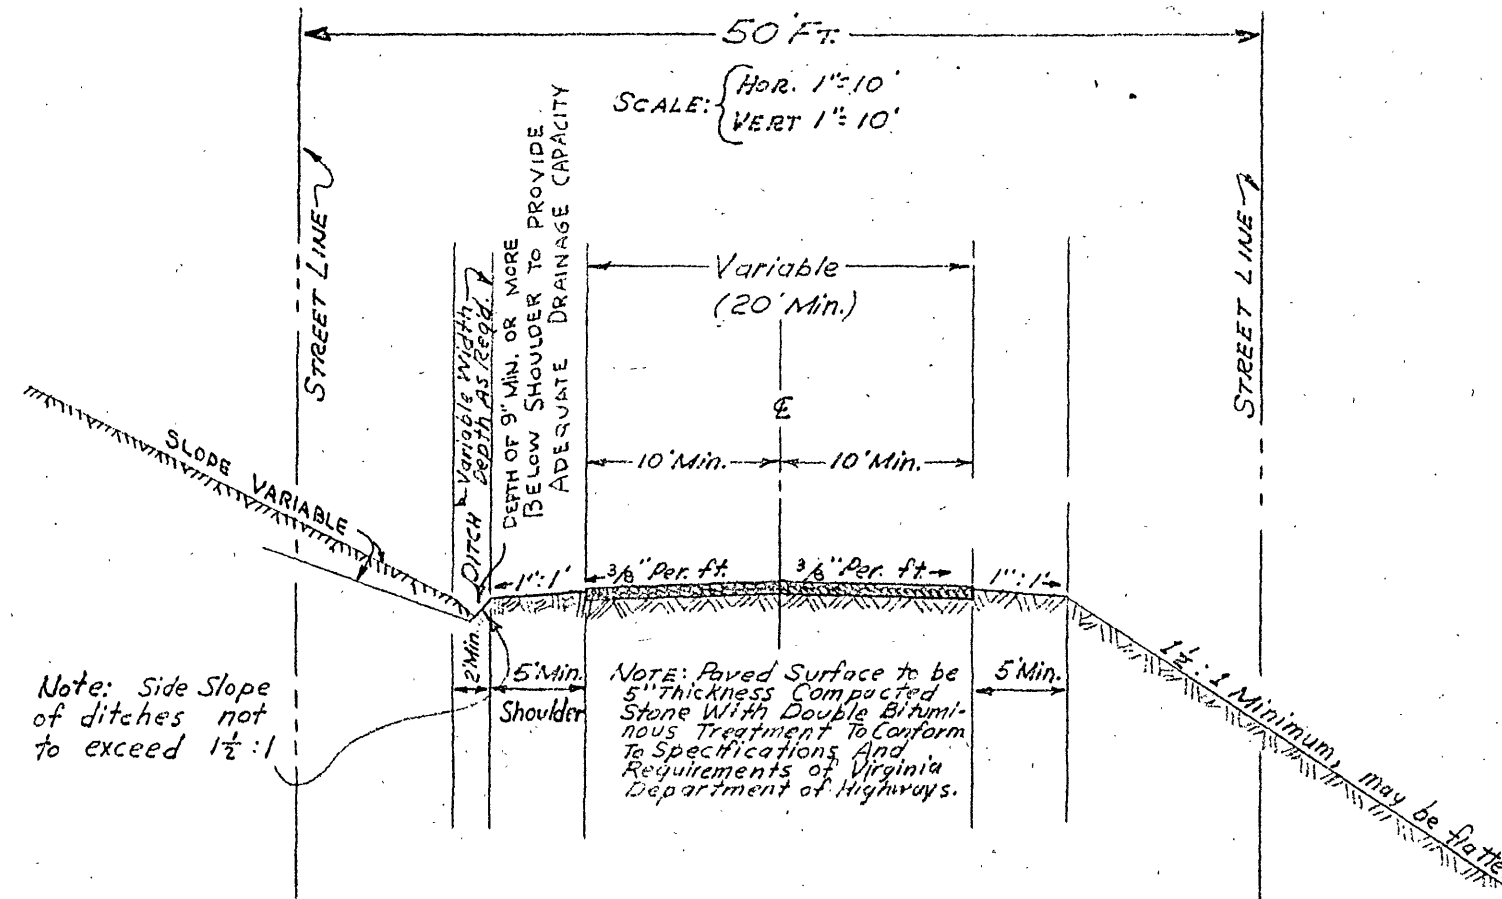

Note: Side Slope of ditches not to exceed 1 1/2:1


APPROVED

Owner	Date
Exec. Sec. Roanoke County Planning Comm.	Date
Exec. Director of Roanoke Co. Sanitation Authority	Date
Resident Engr. of Va. Dept. of Highways	Date
Agent for Roanoke City Planning Comm.	11-16-60 Date
City Engr. of Roanoke, Virginia	Date
Director of Public Works, Roanoke, Va.	Date

GENERAL NOTES:

CONSTRUCTION AND MATERIALS OF SANITARY SEWER MANHOLES, MAIN AND LATERALS TO CONFORM TO SPECIFICATIONS AND STANDARDS OF ENGINEERING DEPARTMENT OF CITY OF ROANOKE AND ROANOKE COUNTY SANITATION AUTHORITY.
MAN HOLE LIDS TO CONTAIN THE WORDS ROANOKE/SEWER/ COUNTY.

PLAN SCALE 1" = 100"
CPC WANNER GRADES
11/6/60

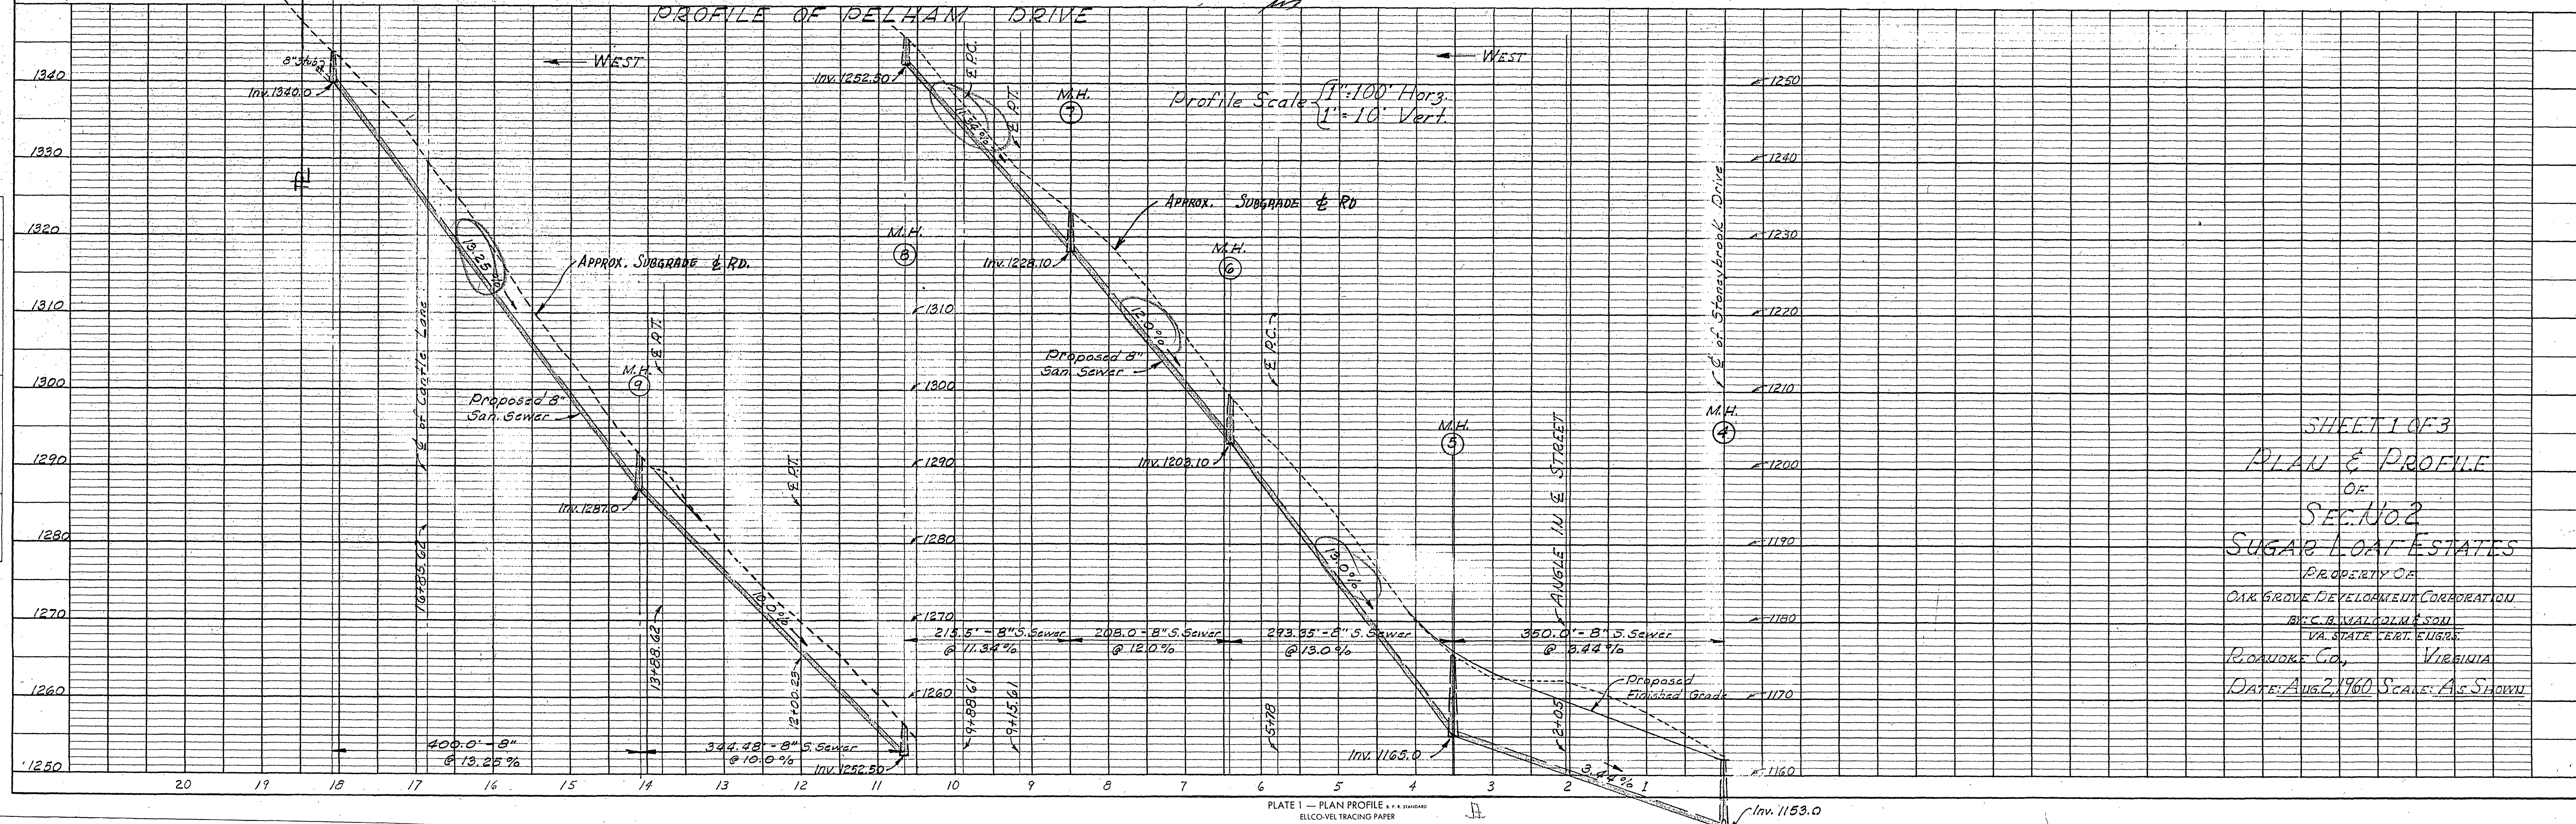

SHEET 1 OF 3
PLAN & PROFILE
OF
SEC. NO. 2
SUGAR LOAF ESTATES
PROPERTY OF
OAK GROVE DEVELOPMENT CORPORATION
BY C. B. MALCOLM, ESQ.
VA. STATE CERT. ENGRS.
ROANOKE CO., VIRGINIA
DATE: AUG 2, 1960 SCALE: AS SHOWN