



DATE	
BY	RDW
PLANNED	
NOTE BOOK	
SURVEYED	
PLACEMENT CHECKED	
RT. OF WAY CHECKED	
NO. 10964	

PROPERTY OF
HIDDEN VALLEY CORP.
D.B. 564-PG. 46

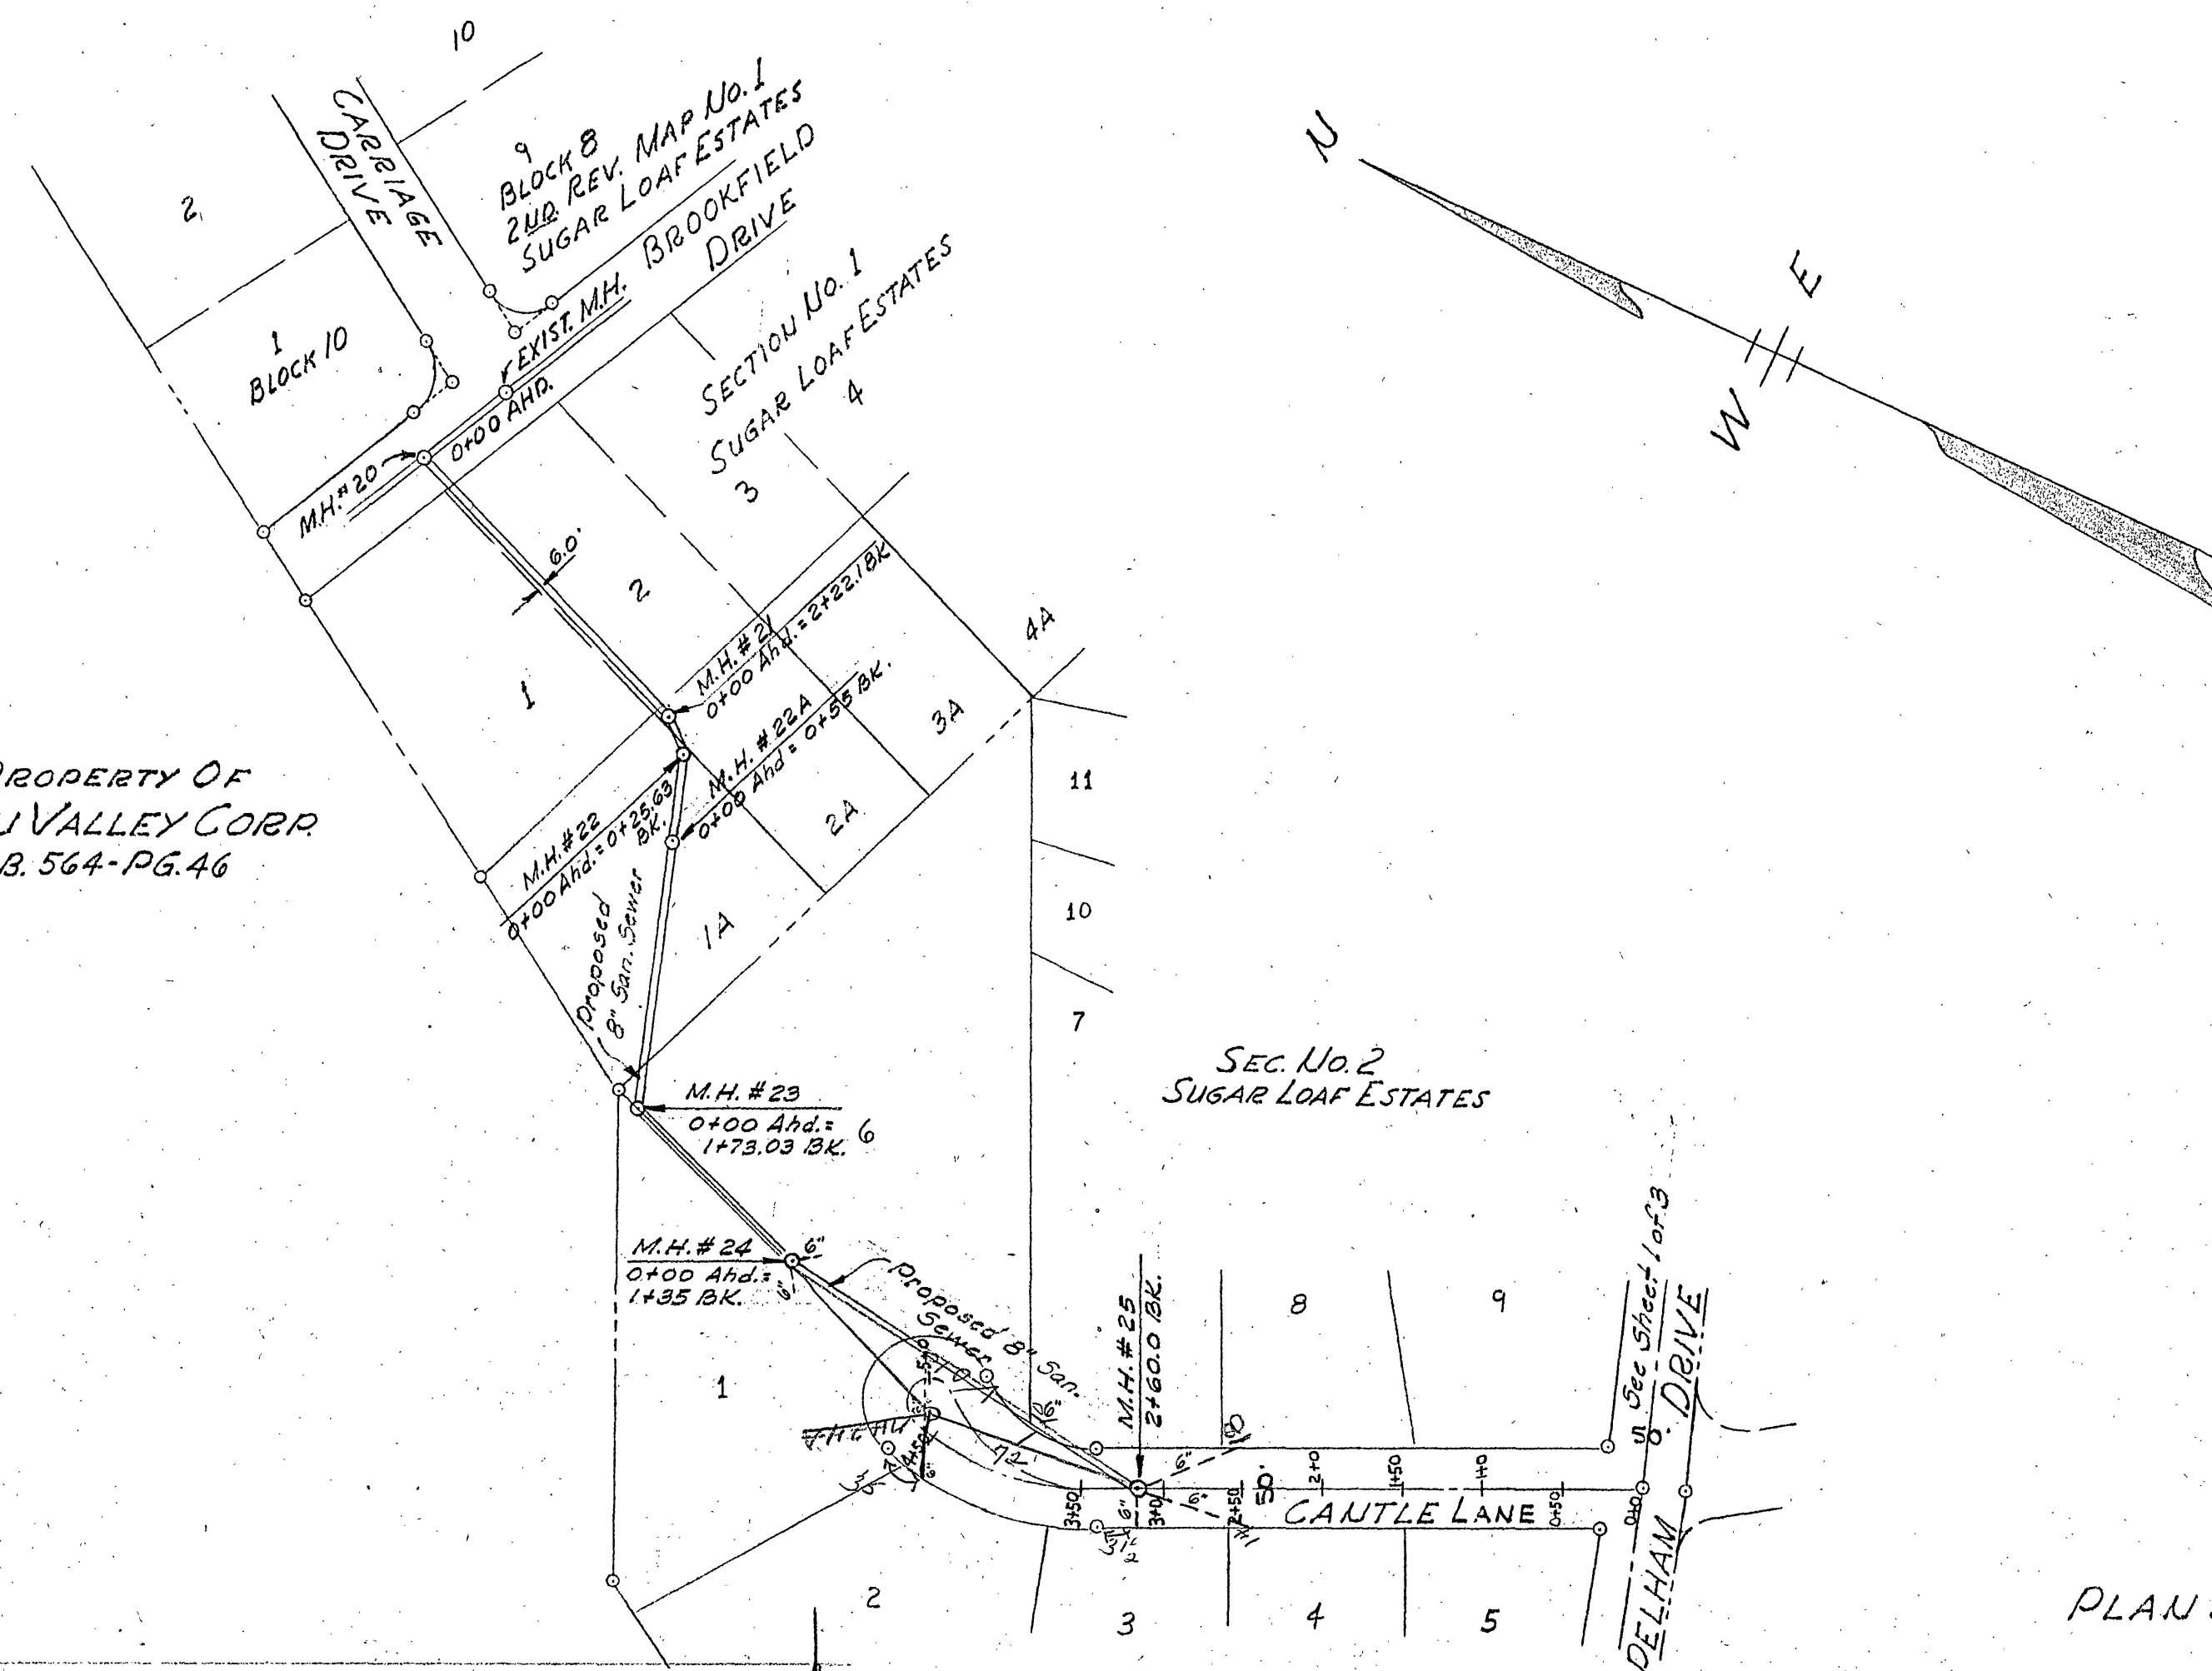

PLAN SCALE: 1" = 100'

DATE	
BY	RDW
PLANNED	
NOTE BOOK	
SURVEYED	
GRADES CHECKED	
STRUCTURE NOTATION	
NO. 10964	

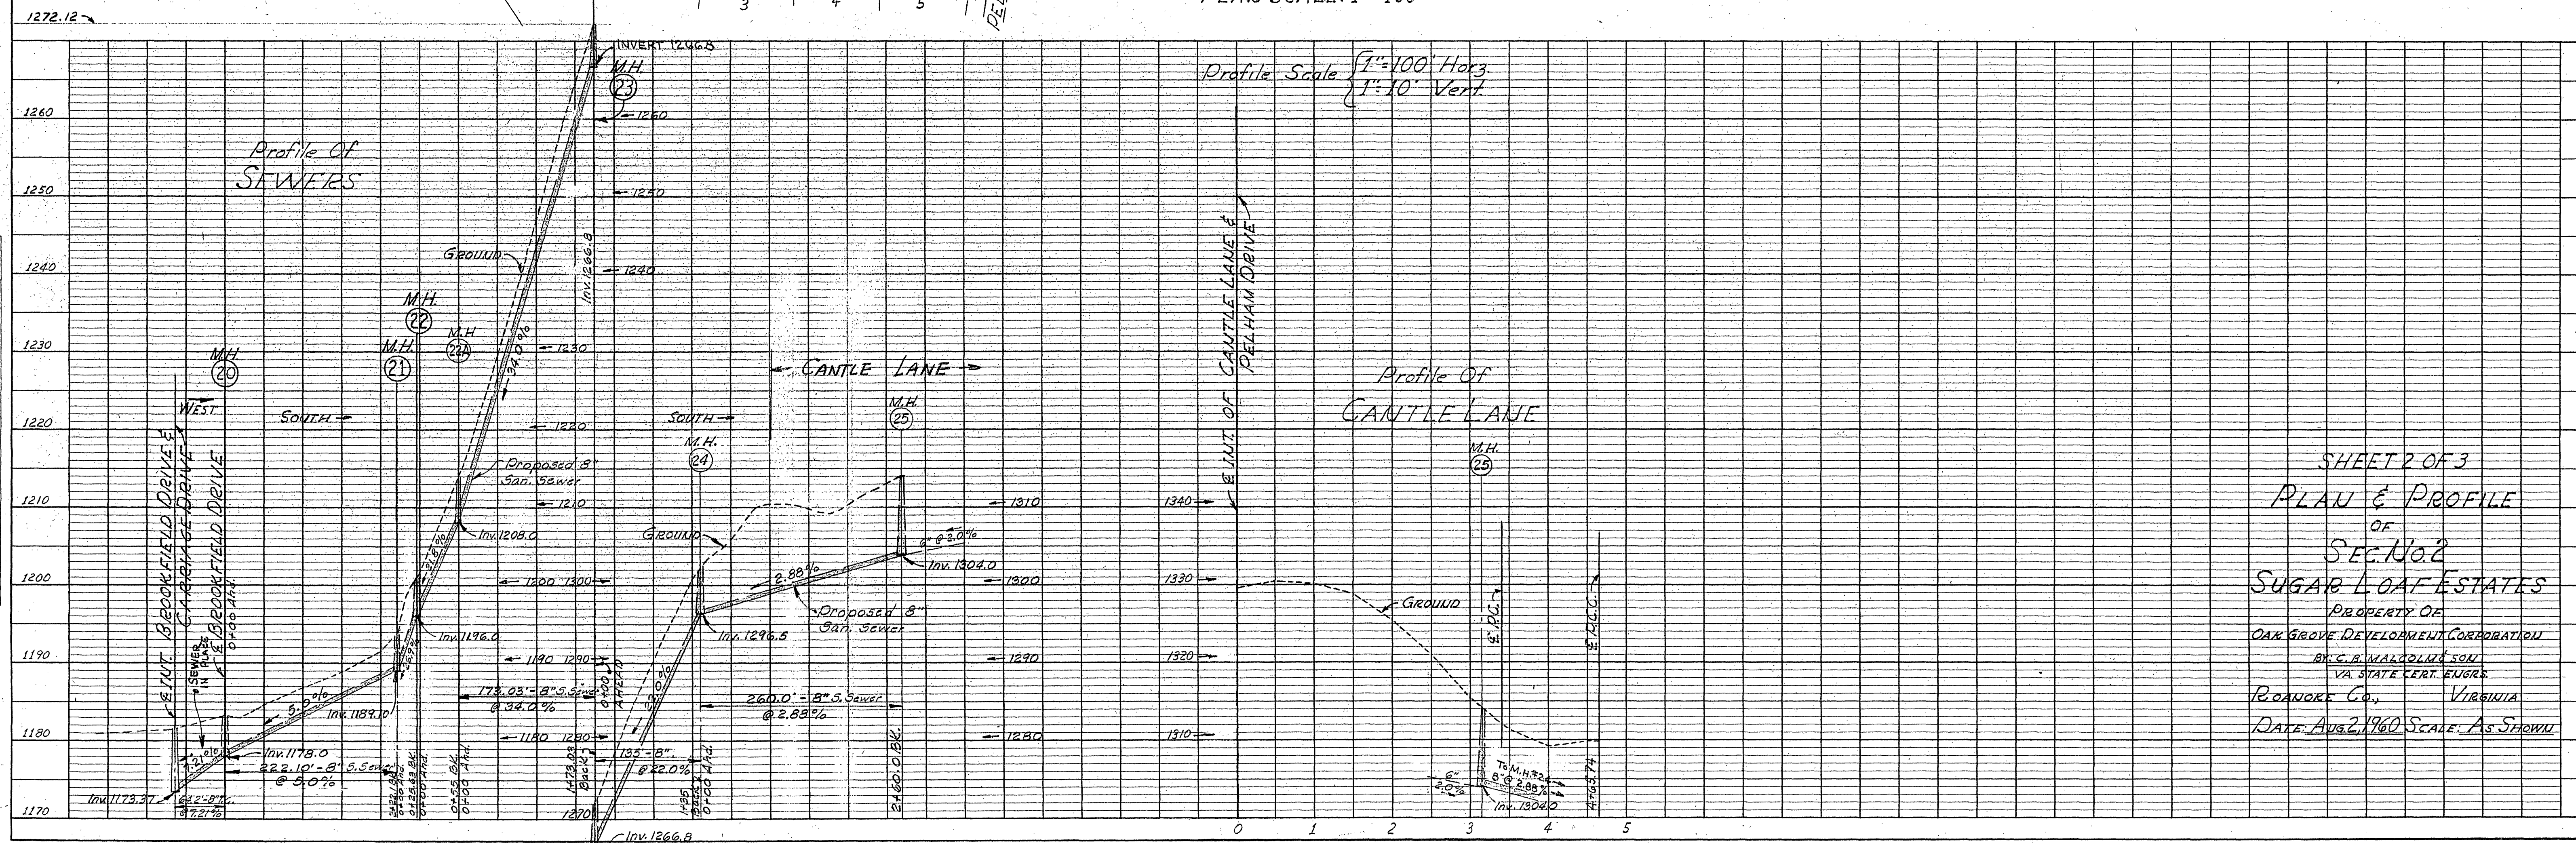

SHEET 2 OF 3
PLAN & PROFILE
OF
SEC. NO. 2
SUGAR LOAF ESTATES
PROPERTY OF
OAK GROVE DEVELOPMENT CORPORATION
B.K. & M. MALCOLMSON
VA. STATE CERT. ENGRS.
ROANOKE CO., VIRGINIA
DATE AUG. 2, 1960 SCALE: AS SHOWN