



PLAN	BY	DATE
NOTE BOOK	R.D.M.	8-2-60
NO. 10964		
ALIGNED CHECKED		
NO. OF WAY CHECKED		

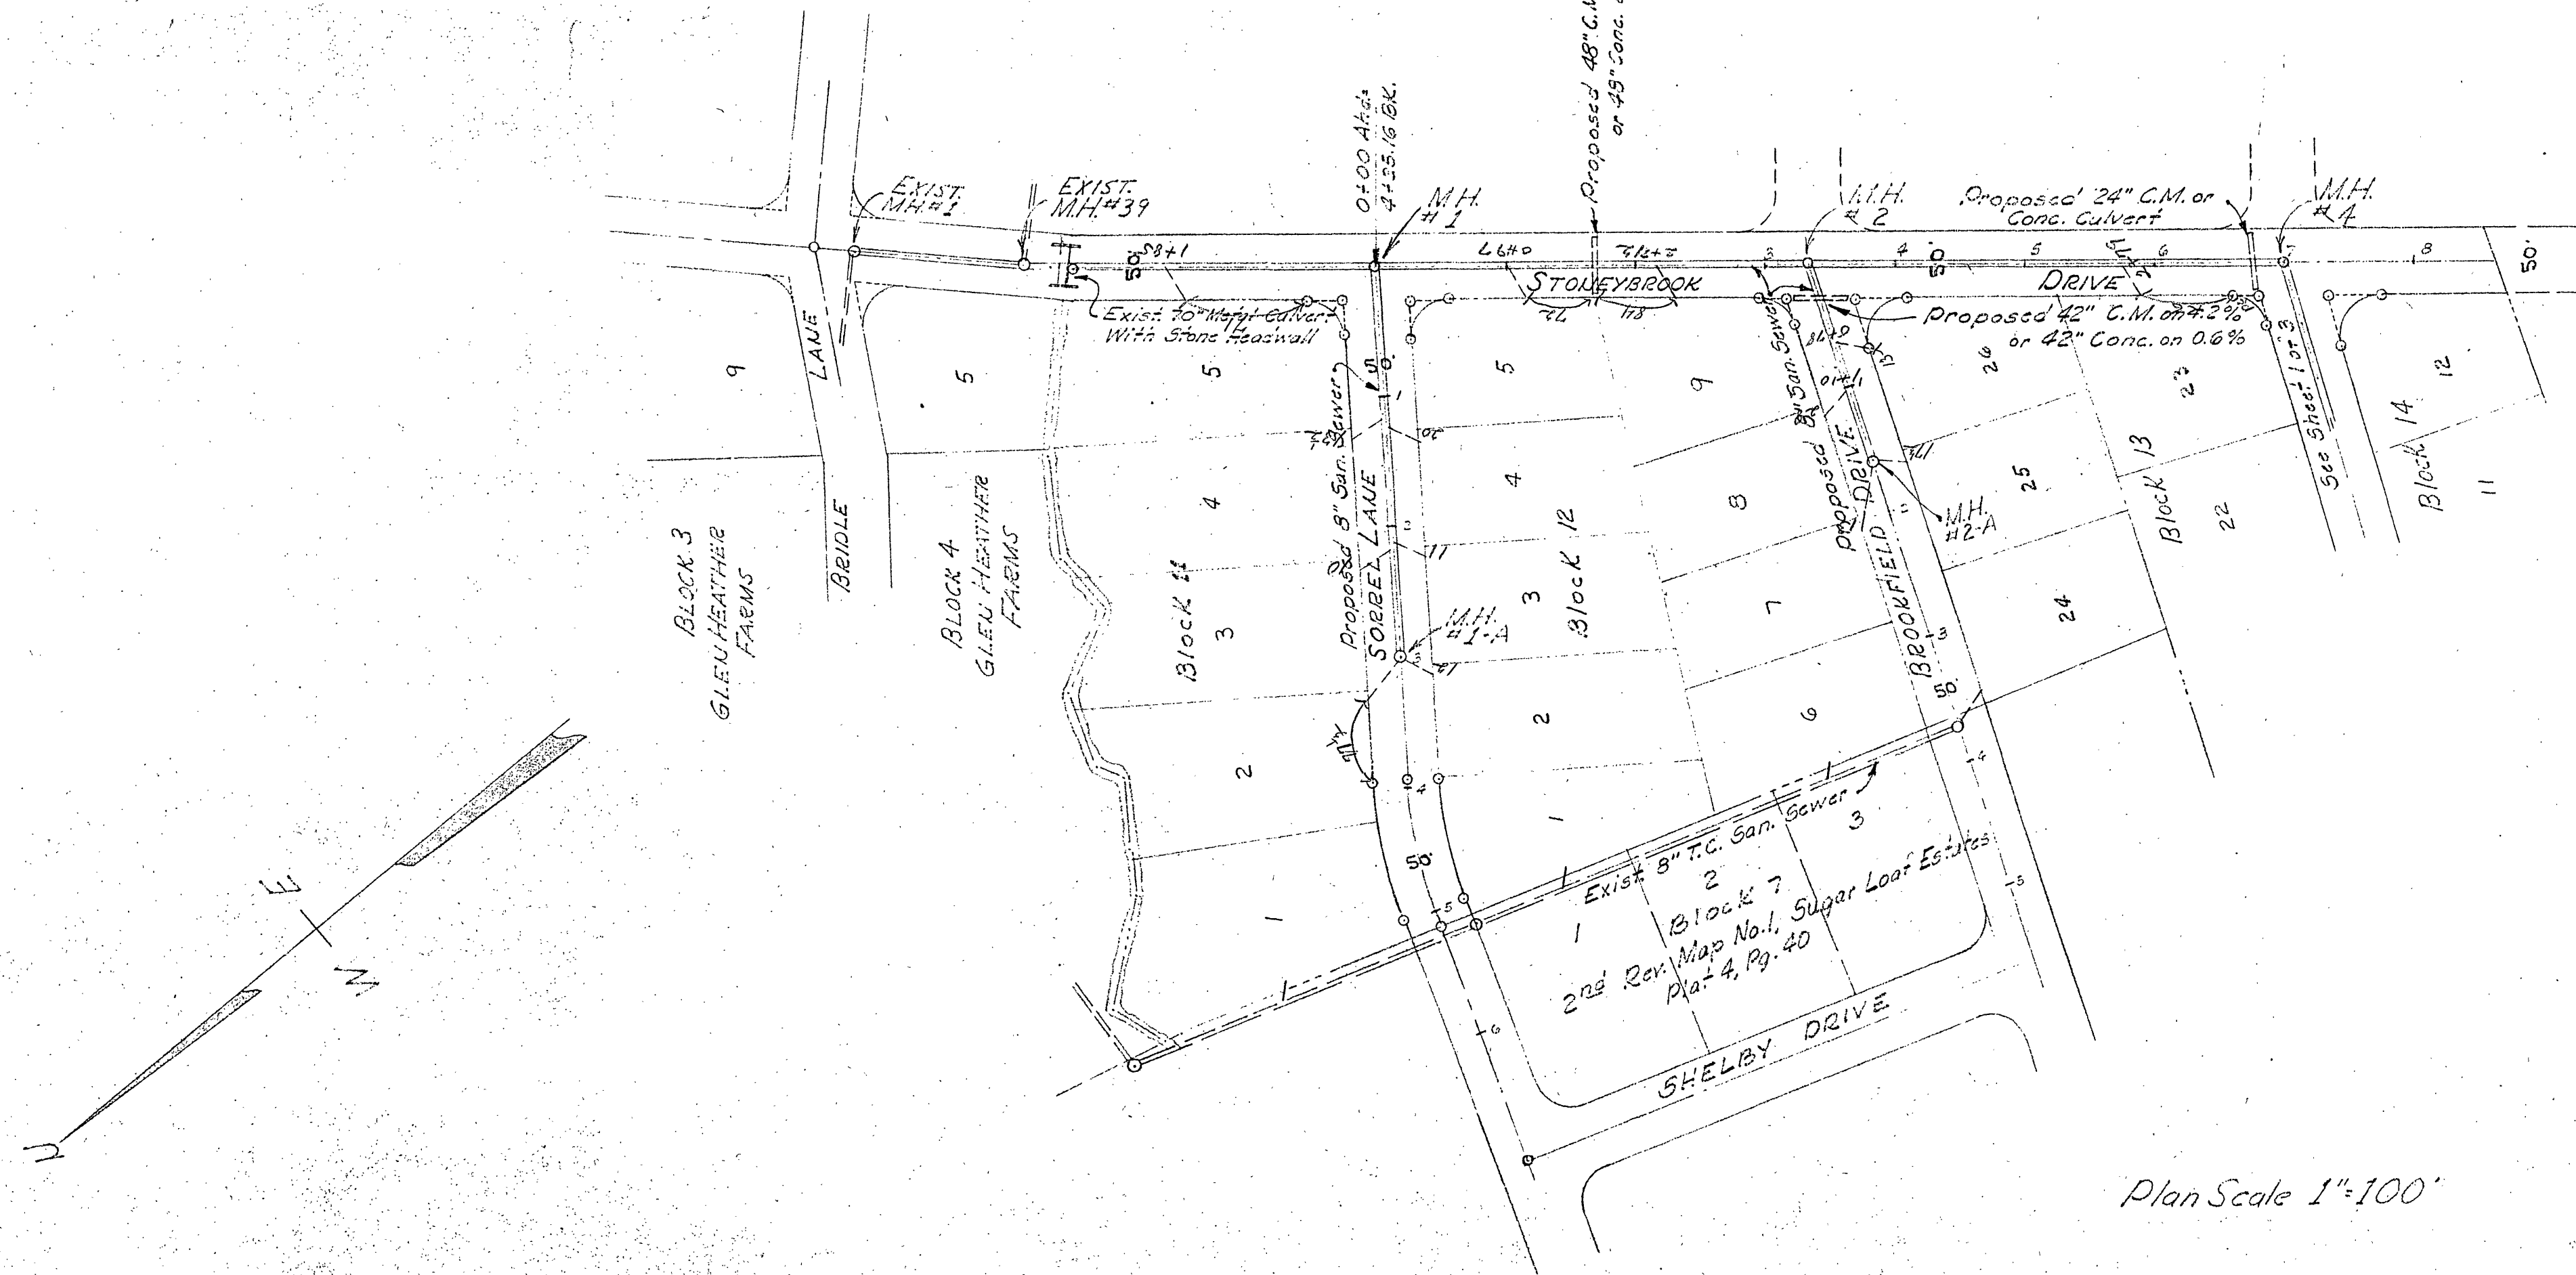

Plan Scale 1"=100'

PROFILE	BY	DATE
NOTE BOOK	R.D.M.	8-2-60
NO. 10964		
GRADES CHECKED		
STRUCTURE NOTES CHECKED		

Profile Scale: 1"=100' Horiz.
1"=10' Vert.

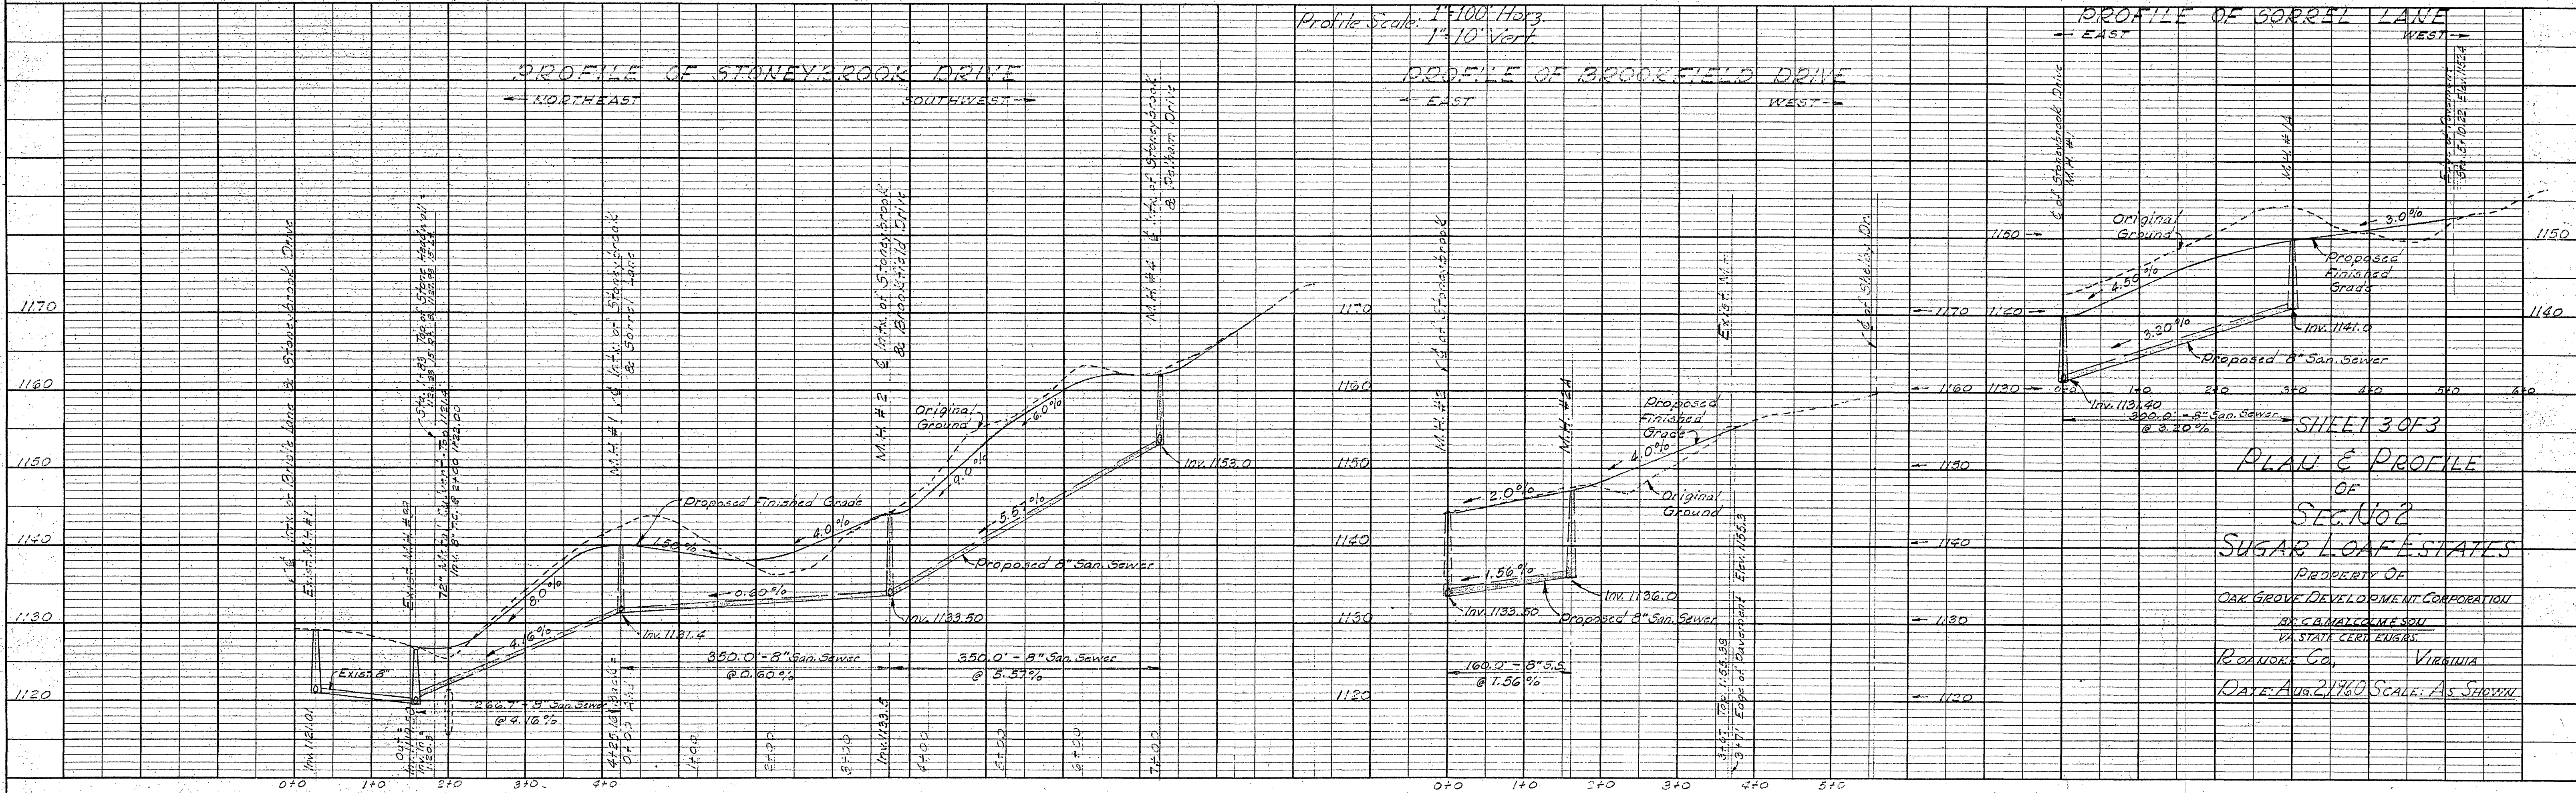

SHEET 3 OF 3
PLAN & PROFILE
OF
SEC. No. 2
SUGAR LOAF STATES
PROPERTY OF
OAK GROVE DEVELOPMENT CORPORATION
BY C. A. MALCOLME SON
VA. STATE CERT. ENGRS.
ROANOKE CO., VIRGINIA
DATE: AUG. 2, 1960 SCALE: AS SHOWN