



PLAN	DATE
SURVEYED	BY
NOTE BOOK	PLOTTED
NO. 62-562	BY OF WAY CHECKED

PROFILE	DATE
SURVEYED	BY
NOTE BOOK	PLOTTED
NO. 62-562	BY OF WAY CHECKED

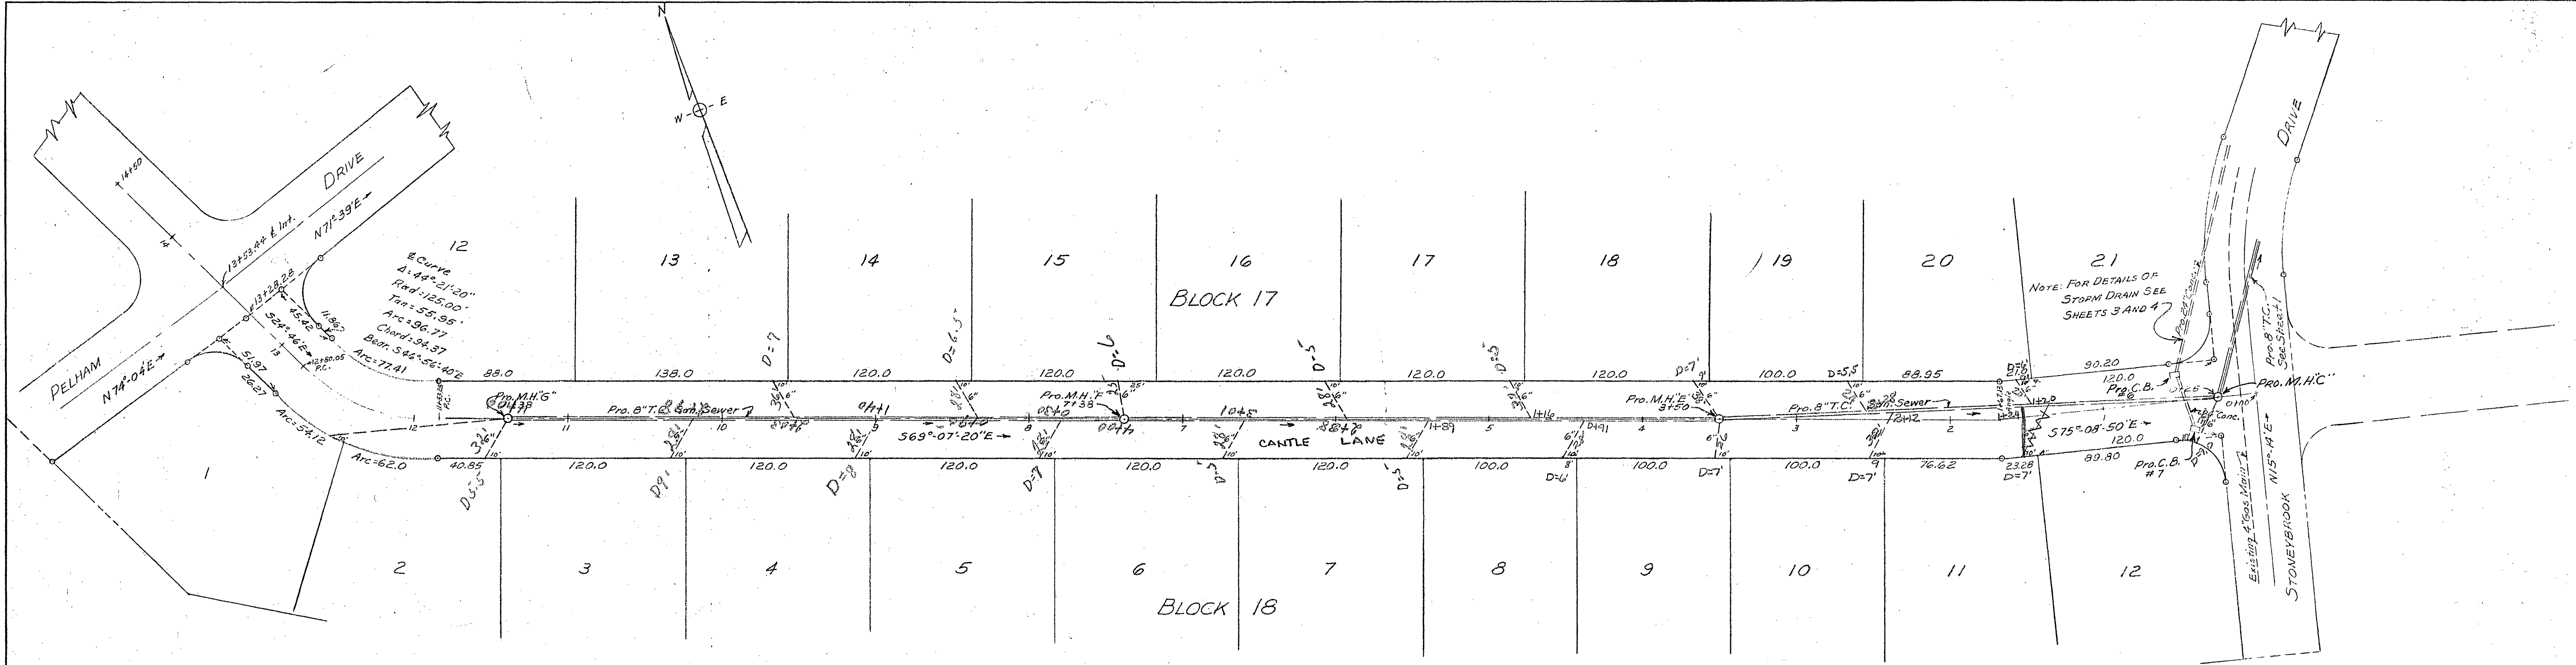

PLAN SCALE 1"=50'

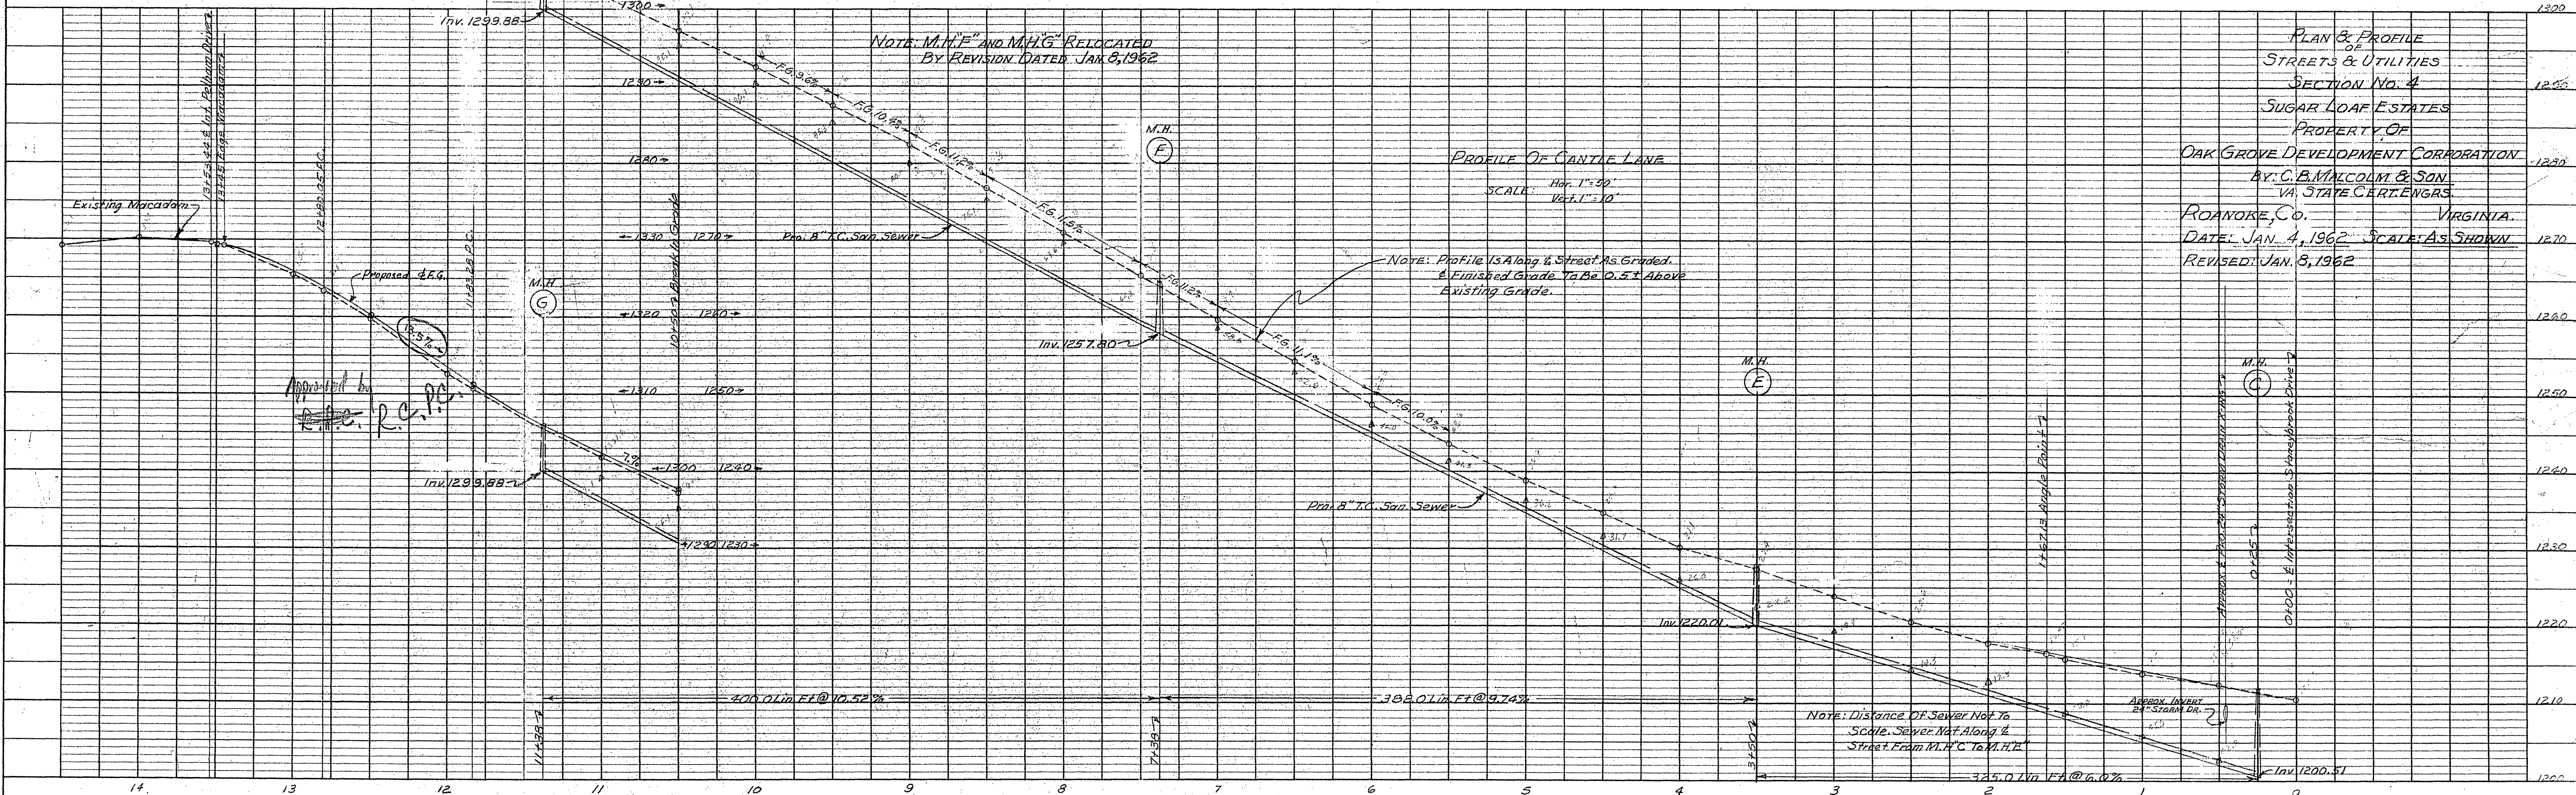

PLAN & PROFILE
STREETS & UTILITIES
SECTION NO. 4
SUGAR LOAF ESTATES
PROPERTY OF
OAK GROVE DEVELOPMENT CORPORATION
BY C.B. MALCOLM & SON
VA. STATE CERT. ENG'RS
ROANOKE, CO. VIRGINIA
DATE: JAN. 4, 1962 SCALE: AS SHOWN
REVISED: JAN. 8, 1962