



PLAN	DATE	BY	CHKD
NOTE BOOK	4/15/63	ROM	LB
NO. 189-60	189-60		
RT. OF WAY CHECKED			

PROFILE	DATE	BY	CHKD
NOTE BOOK			
GRADES CHECKED			
STRUCTURE NOTATION			

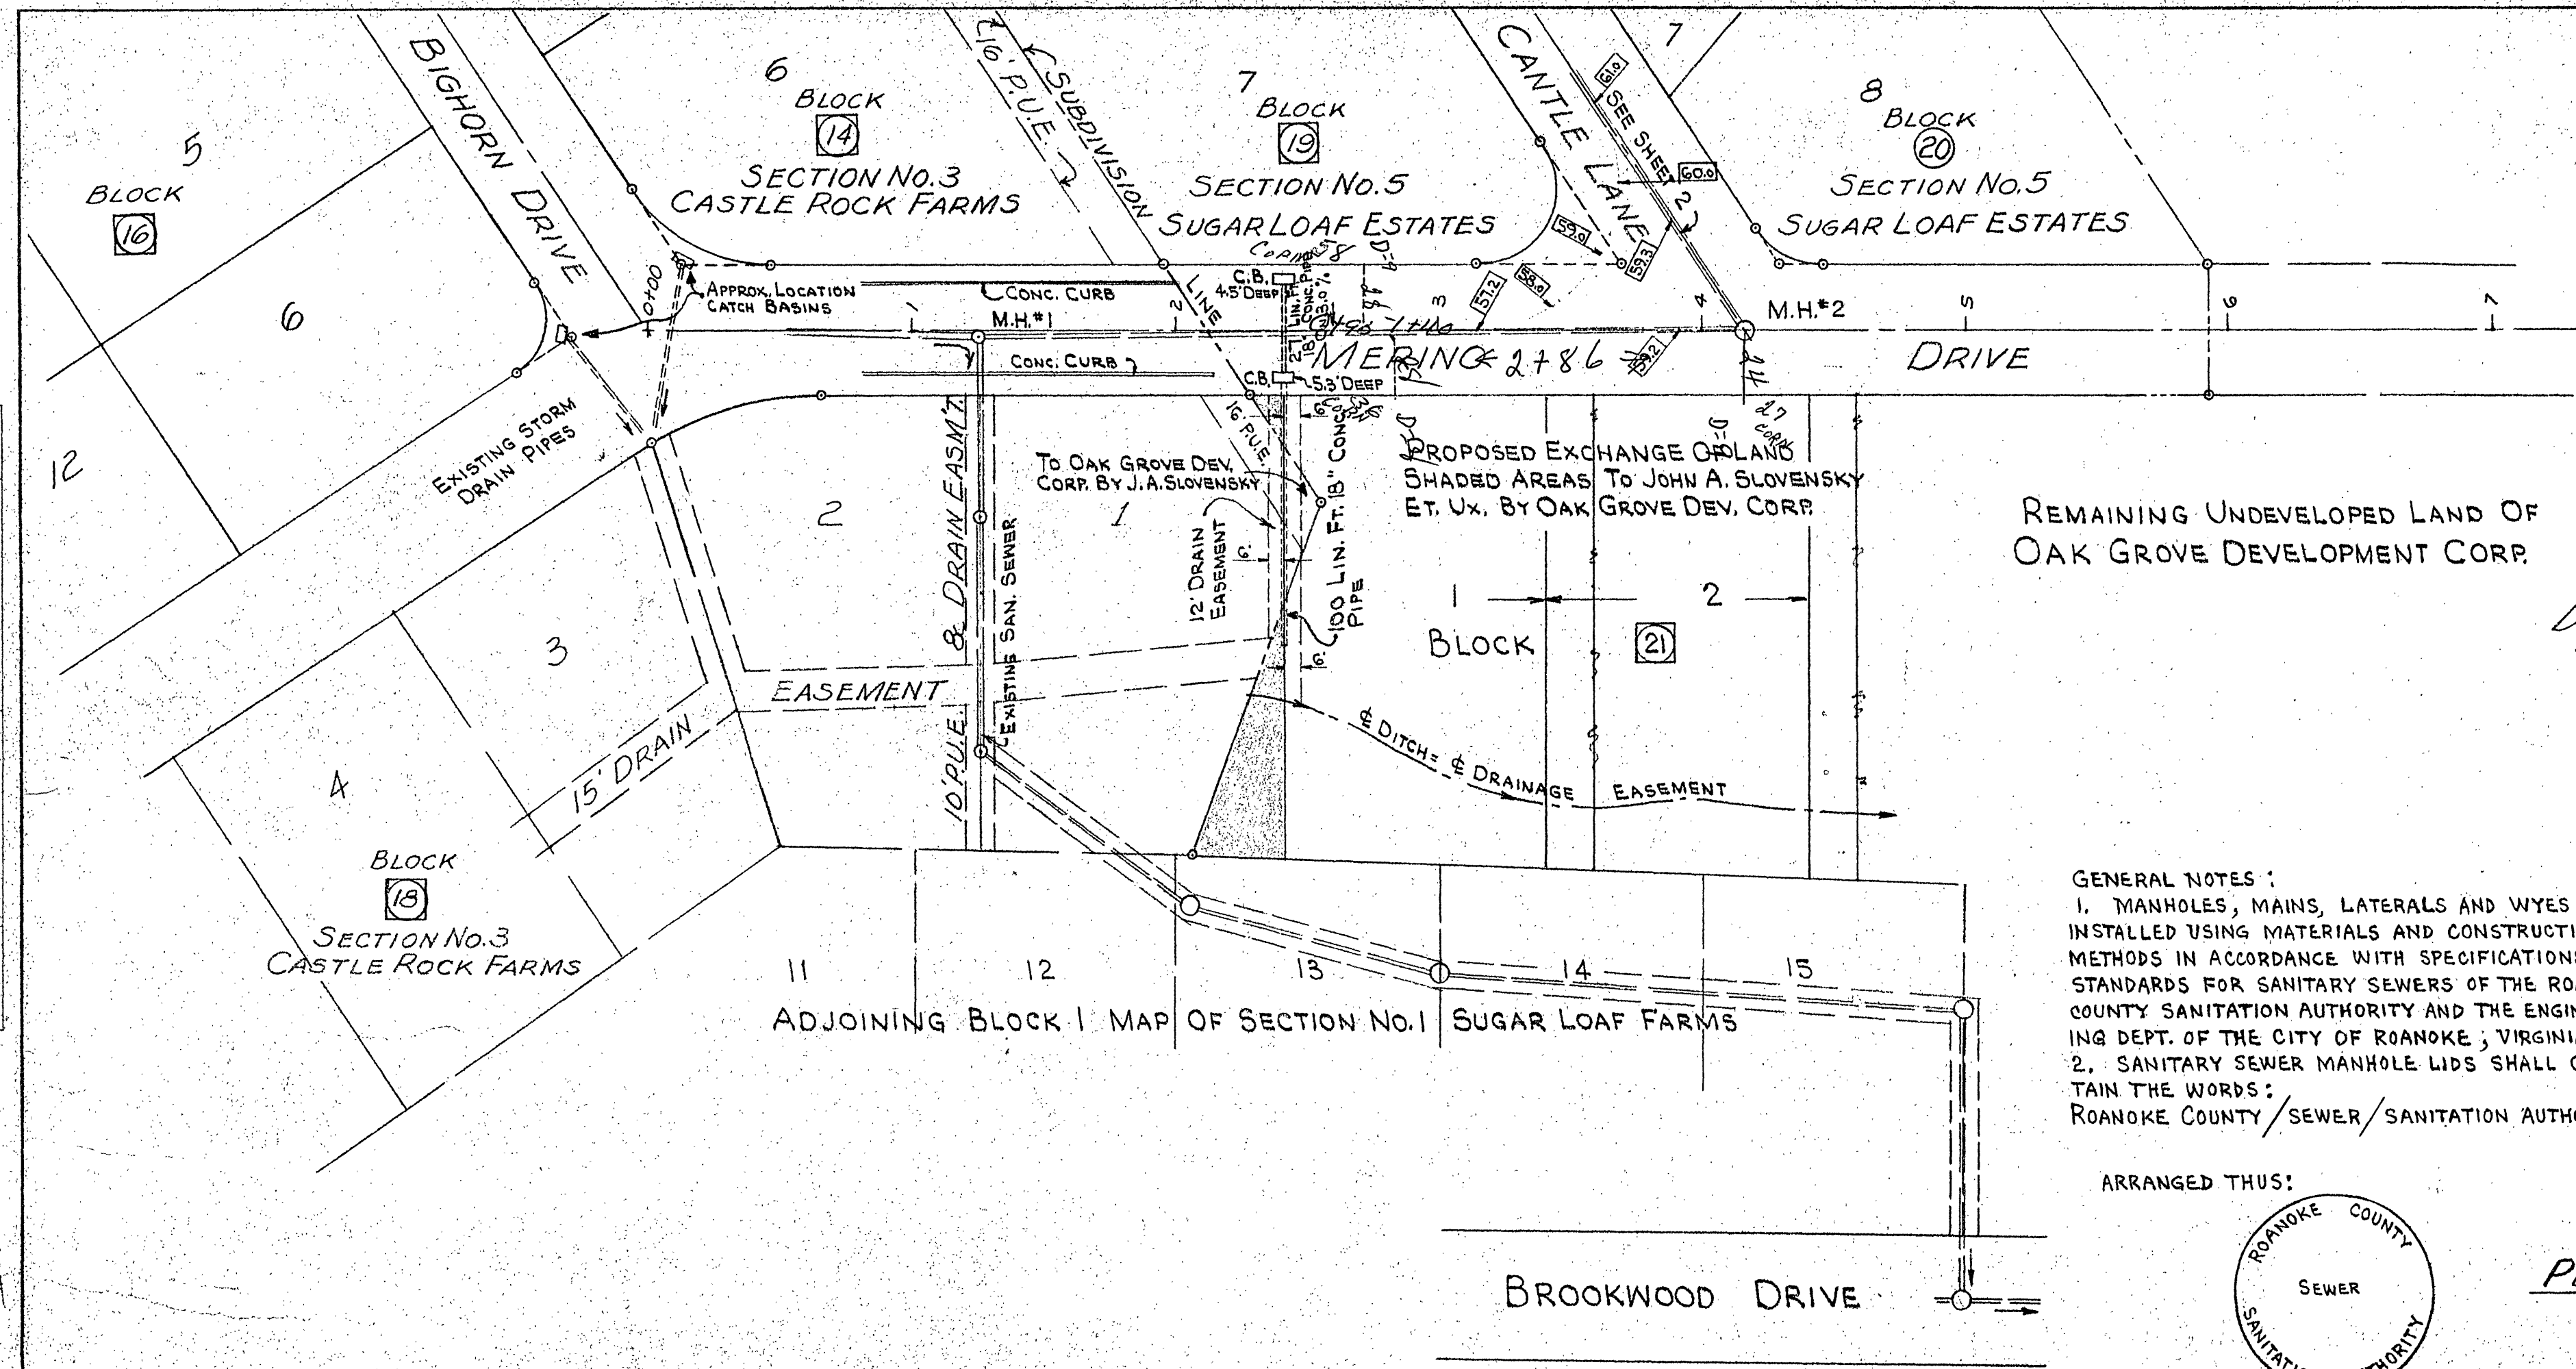

GENERAL NOTES:
 1. MANHOLES, MAINS, LATERALS AND WYES TO BE INSTALLED USING MATERIALS AND CONSTRUCTION METHODS IN ACCORDANCE WITH SPECIFICATIONS AND STANDARDS FOR SANITARY SEWERS OF THE ROANOKE COUNTY SANITATION AUTHORITY AND THE ENGINEERING DEPT. OF THE CITY OF ROANOKE, VIRGINIA.
 2. SANITARY SEWER MANHOLE LIDS SHALL CONTAIN THE WORDS:
 ROANOKE COUNTY/SEWER/SANITATION AUTHORITY



ARRANGED THUS:

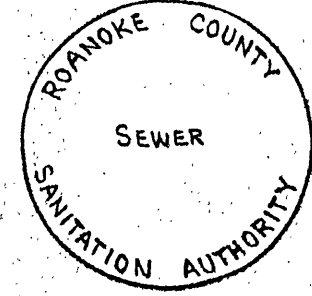

PLAN SCALE 1"=50'

APPROVED:

EXEC. SEC. ROANOKE COUNTY PLANNING COMM.	DATE
EXEC. DIRECTOR ROANOKE CO. SANITATION AUTHORITY	6/28/63
RESIDENT ENGINEER VA. DEPT. OF HIGHWAYS	7/23/63
AGENT FOR ROANOKE CITY PLANNING COMM.	8.23.63
CITY ENGINEER OF ROANOKE, VA.	9-12-62

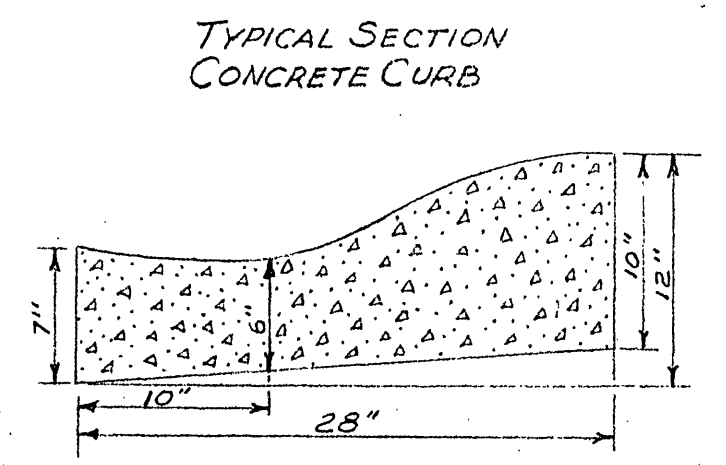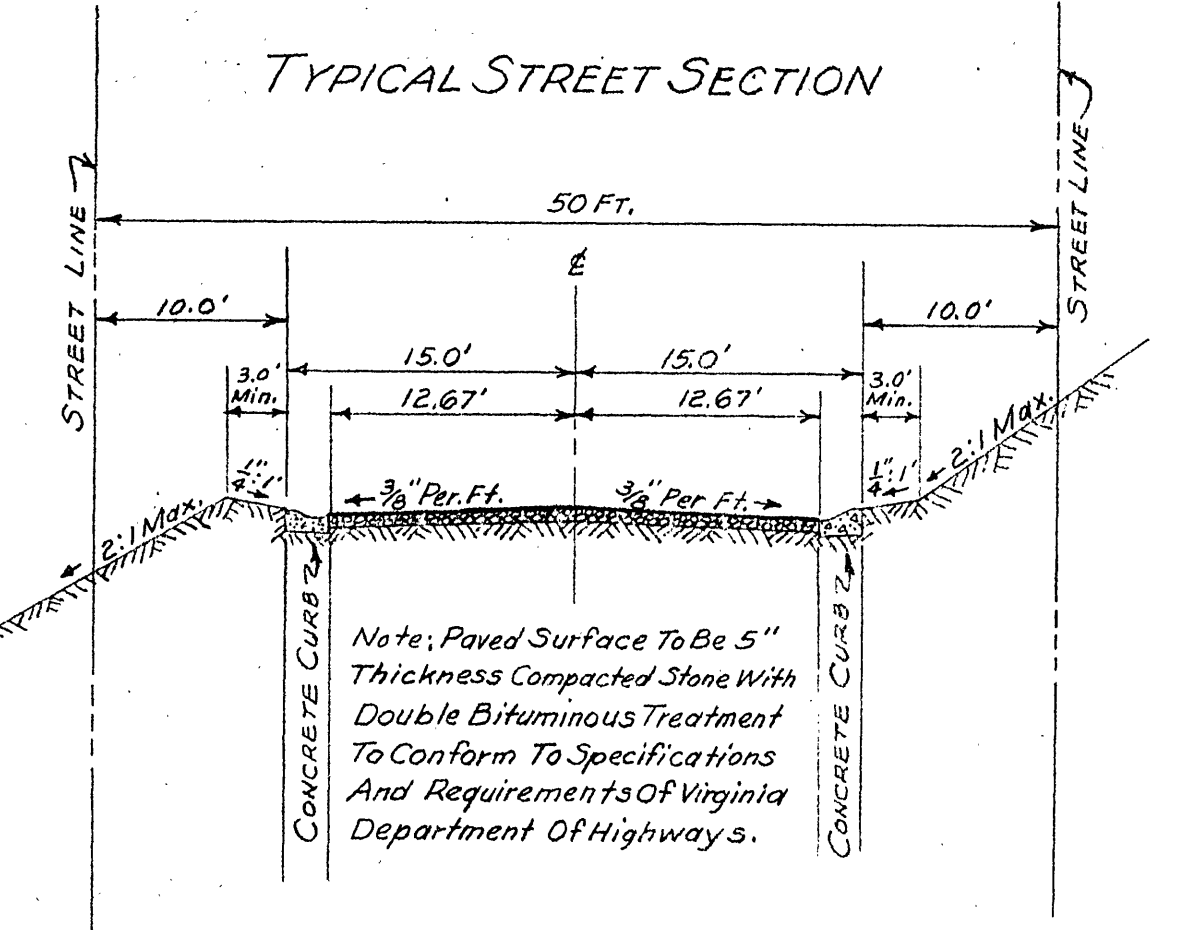

Note: Concrete For Curbs To Conform To Specifications And Requirements Of Virginia Department Of Highways.

SHEET 1 OF 2 SHEETS

PLAN & PROFILE
 OF
 STREETS & UTILITIES
 SECTION No. 5
 SUGAR LOAF ESTATES
 PROPERTY OF
 OAK GROVE DEVELOPMENT CORPORATION
 BY C.B. MALCOLM & SON
 VA. STATE CERT. ENGRS.
 ROANOKE, CO. VIRGINIA
 DATE: JUNE 6, 1963 SCALE: AS SHOWN

