


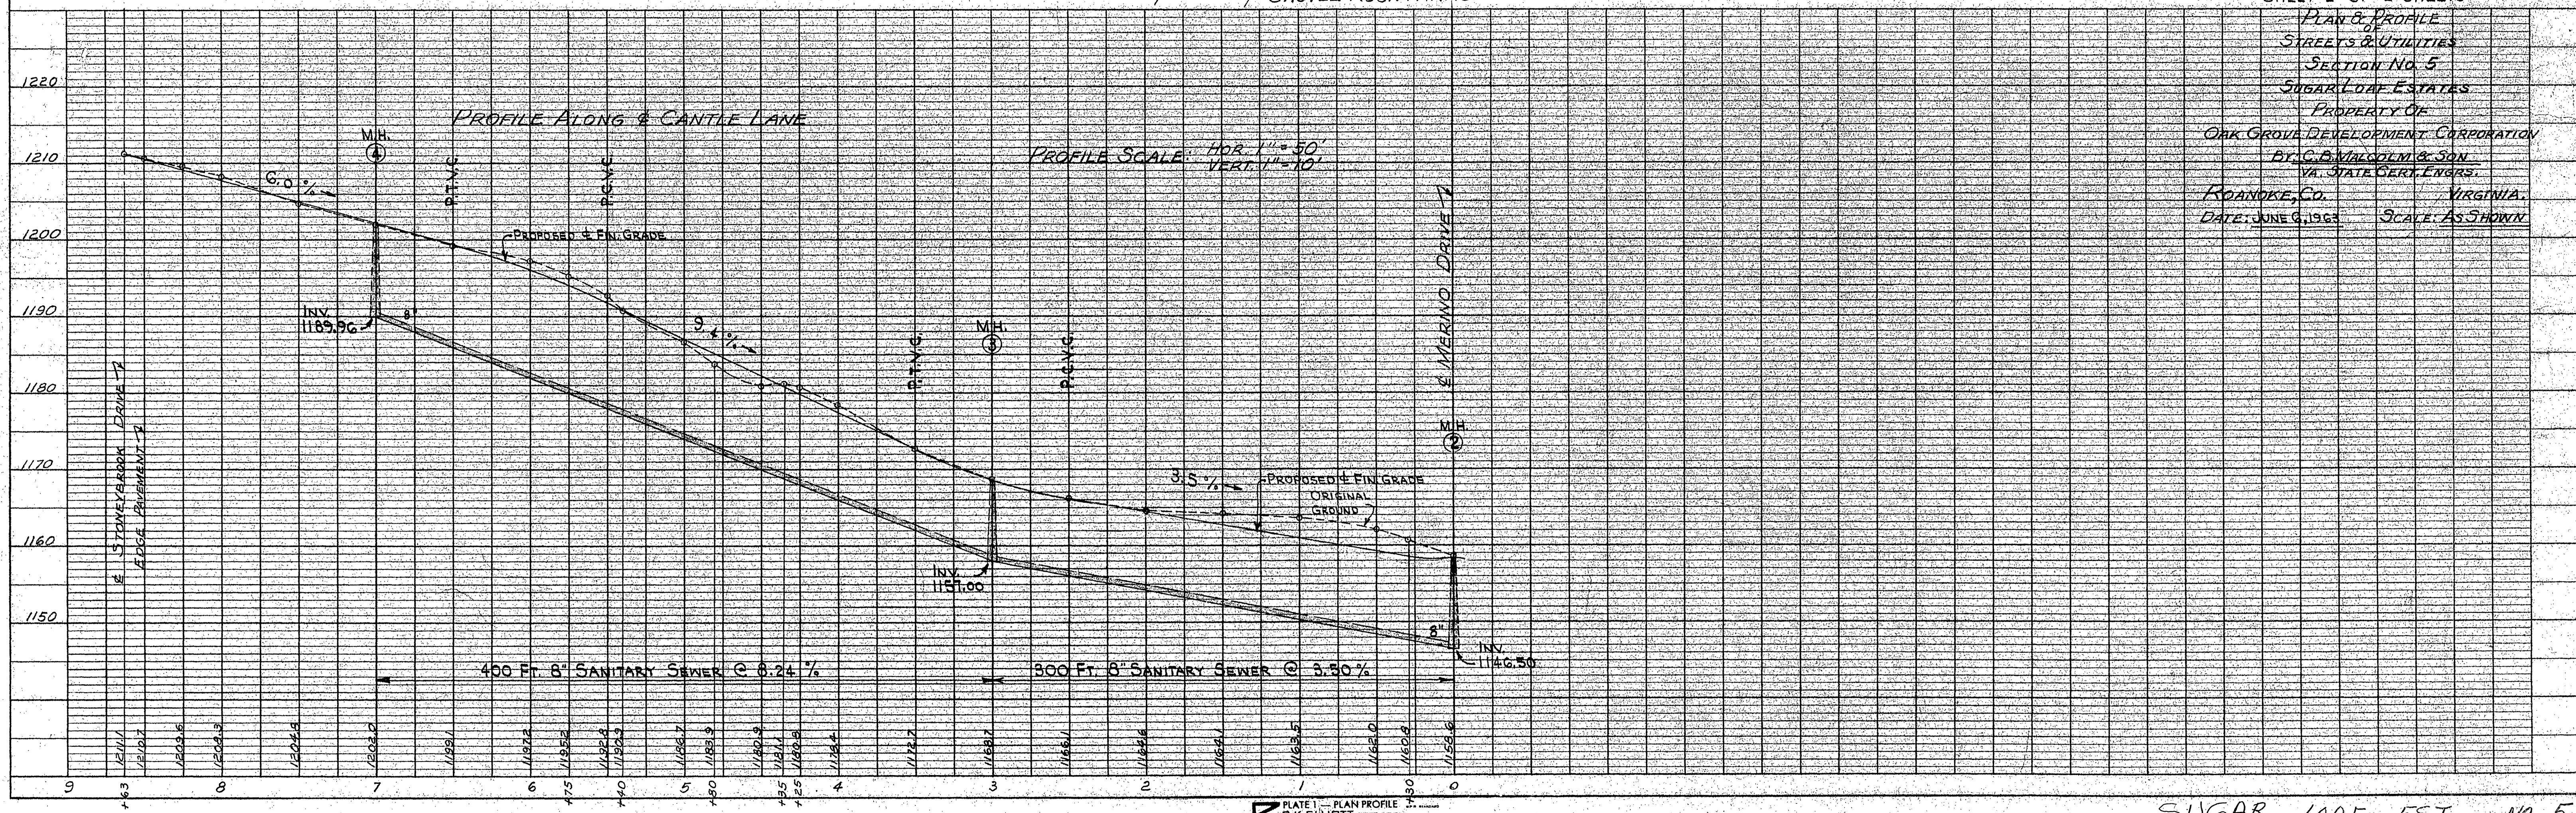

SHEET 2 OF 2 SHEETS

PLAN & PROFILE
STREETS & UTILITIES
SECTION NO. 5
SUGAR LOAF ESTATES
PROPERTY OF

OAK GROVE DEVELOPMENT CORPORATION
BY: C. B. MALCOLM & SON
VA. STATE CERT. ENGRS.
ROANOKE, CO. VIRGINIA.
DATE: JUNE 6, 1963 SCALE: AS SHOWN

DATE: JUNE 6, 1963 SCALE: AS SHOWN

SUGAR LOAF EST. - NO 5