
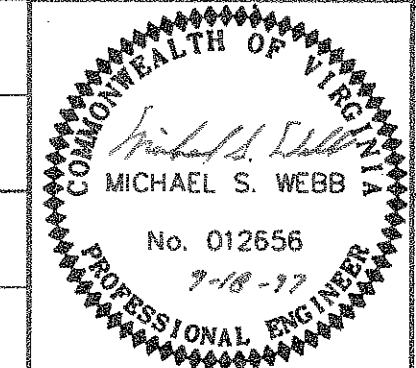


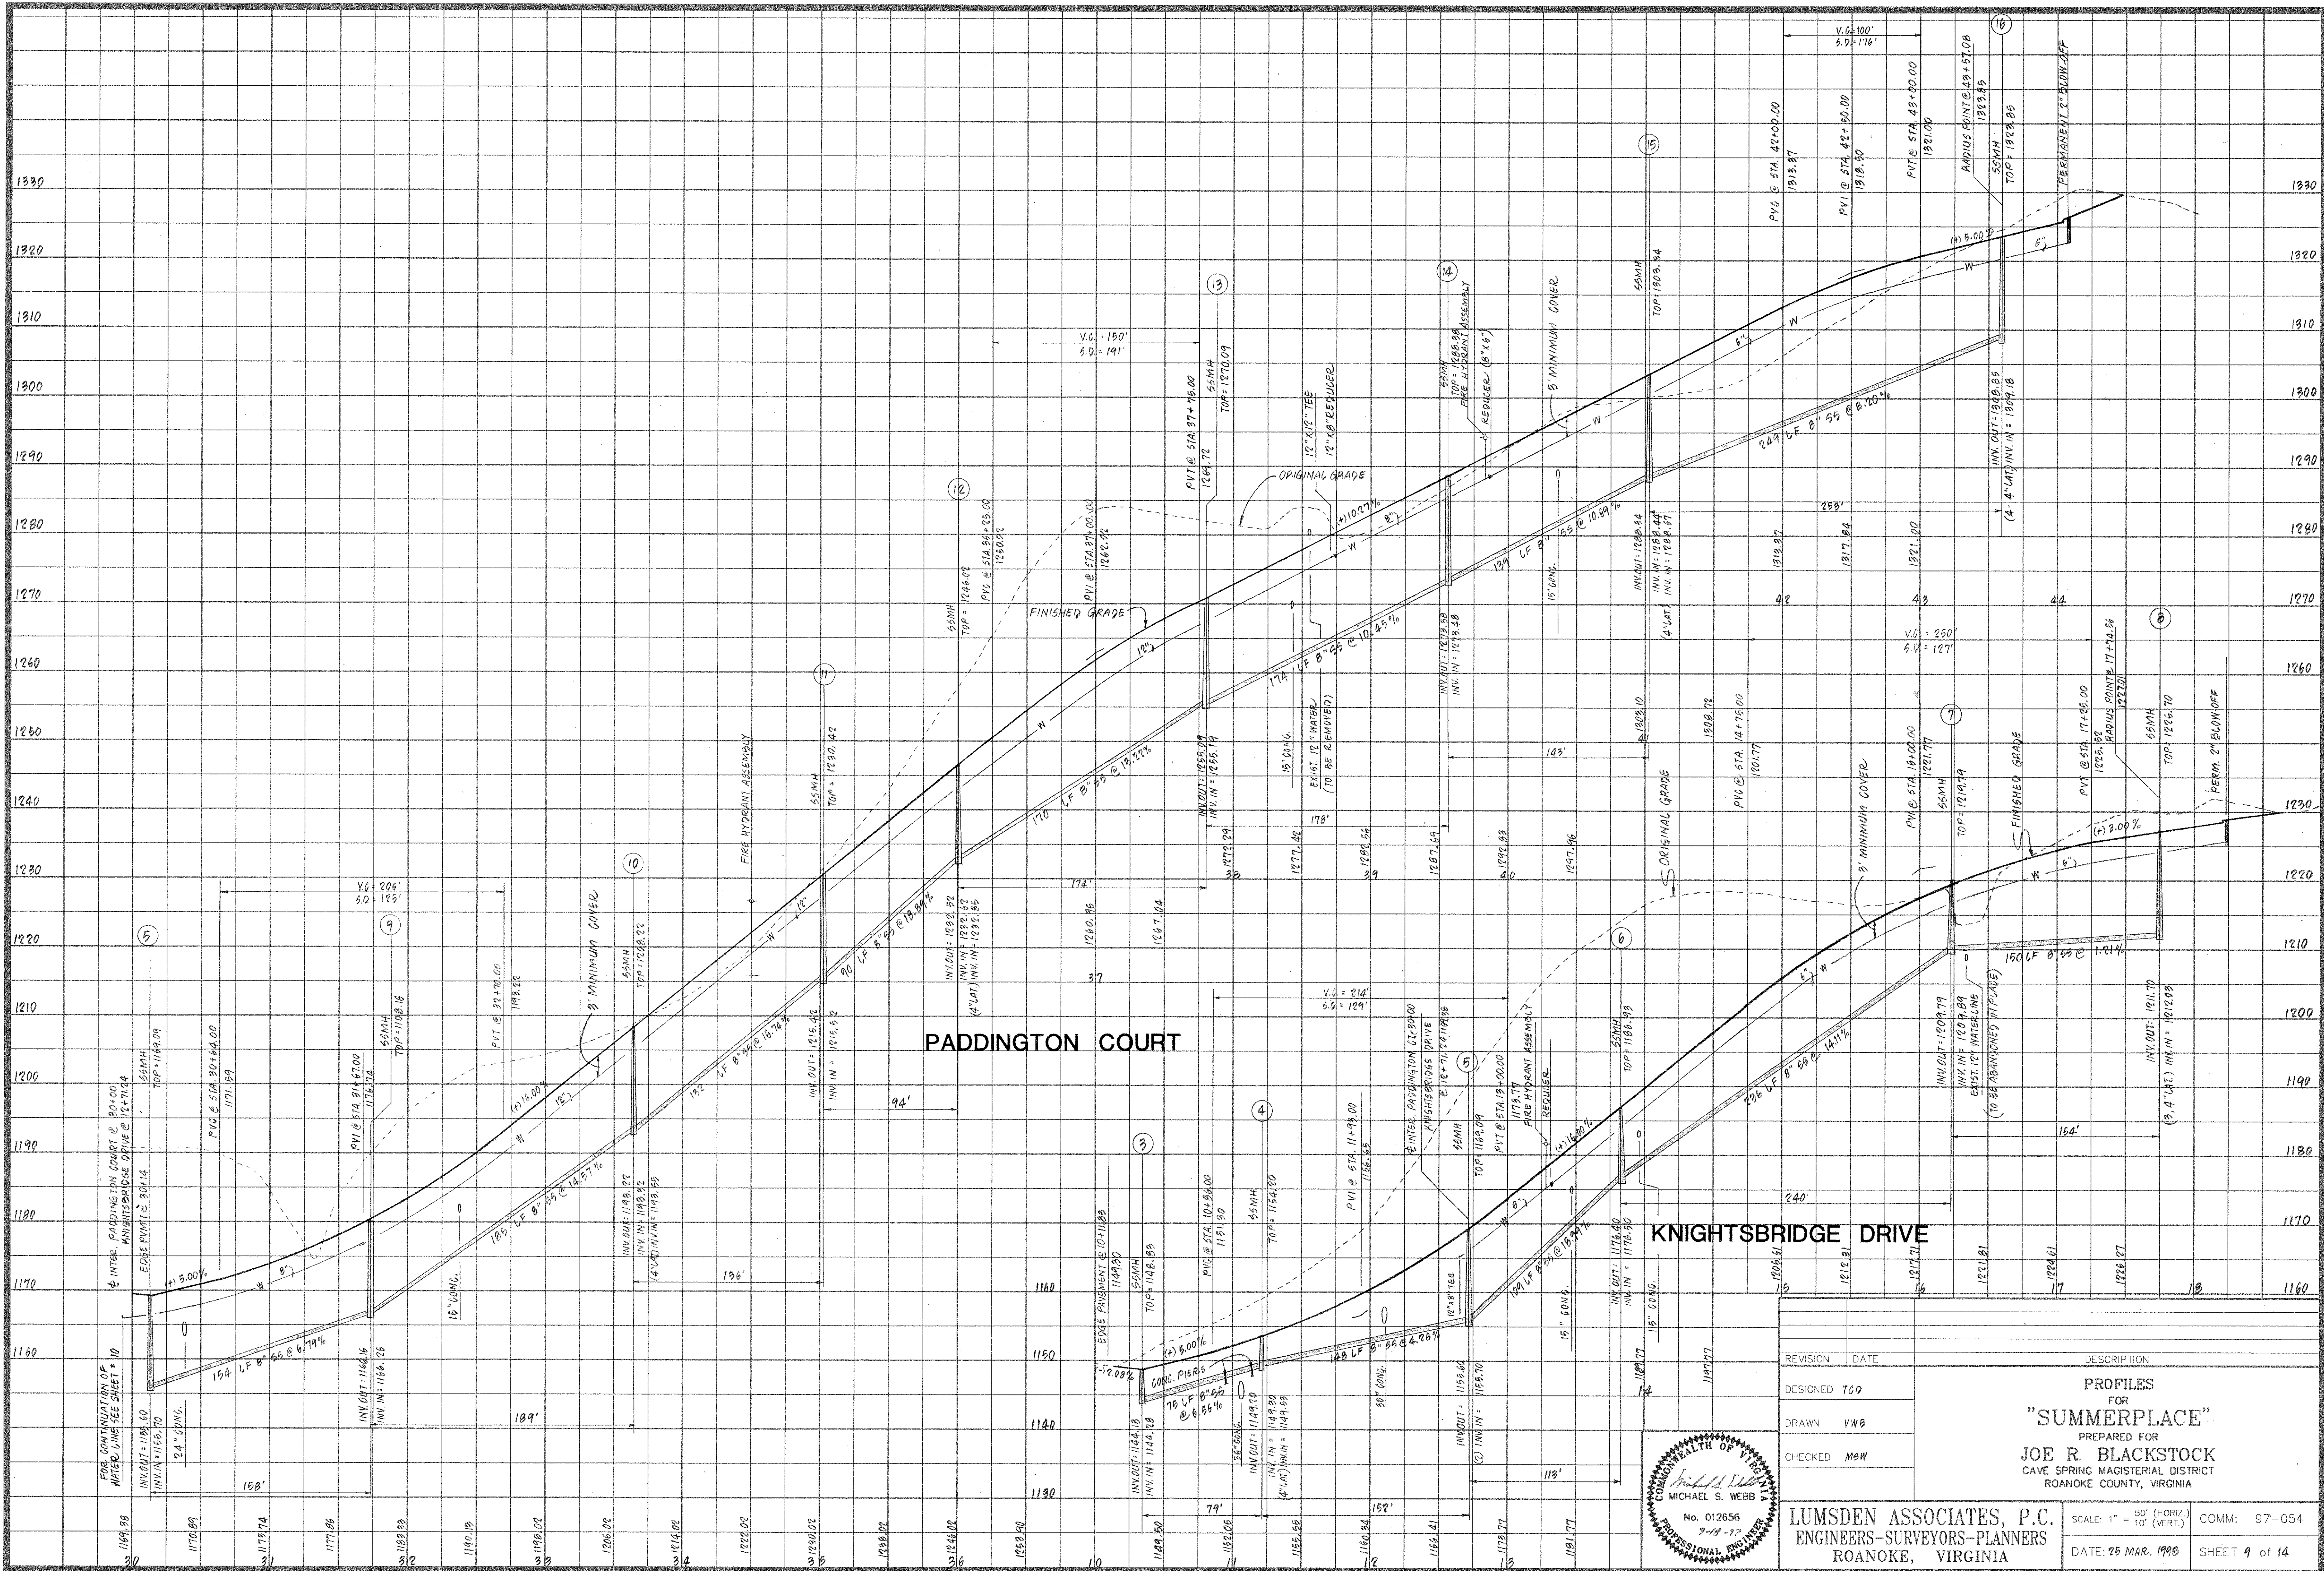

REVISION	DATE	DESCRIPTION
DESIGNED	TCO	
DRAWN	VWB	
CHECKED	MWB	

PROFILES FOR "SUMMERPLACE" PREPARED FOR JOE R. BLACKSTOCK CAVE SPRING MAGISTERIAL DISTRICT ROANOKE COUNTY, VIRGINIA		SCALE: 1" = 50' (HORIZ.) 1" = 10' (VERT.) DATE: 25 MAR. 1998 COMM: 97-054 SHEET 9 of 14
---	--	---

LUMSDEN ASSOCIATES, P.C. ENGINEERS-SURVEYORS-PLANNERS ROANOKE, VIRGINIA	
--	--