


PLAN	DESIGNED	BY	DATE
	PLOTTED		
	GRADED		
	NOTED		
	NO.		

PROFILE	DESIGNED	BY	DATE
	PLOTTED		
	GRADED		
	NOTED		
	NO.		

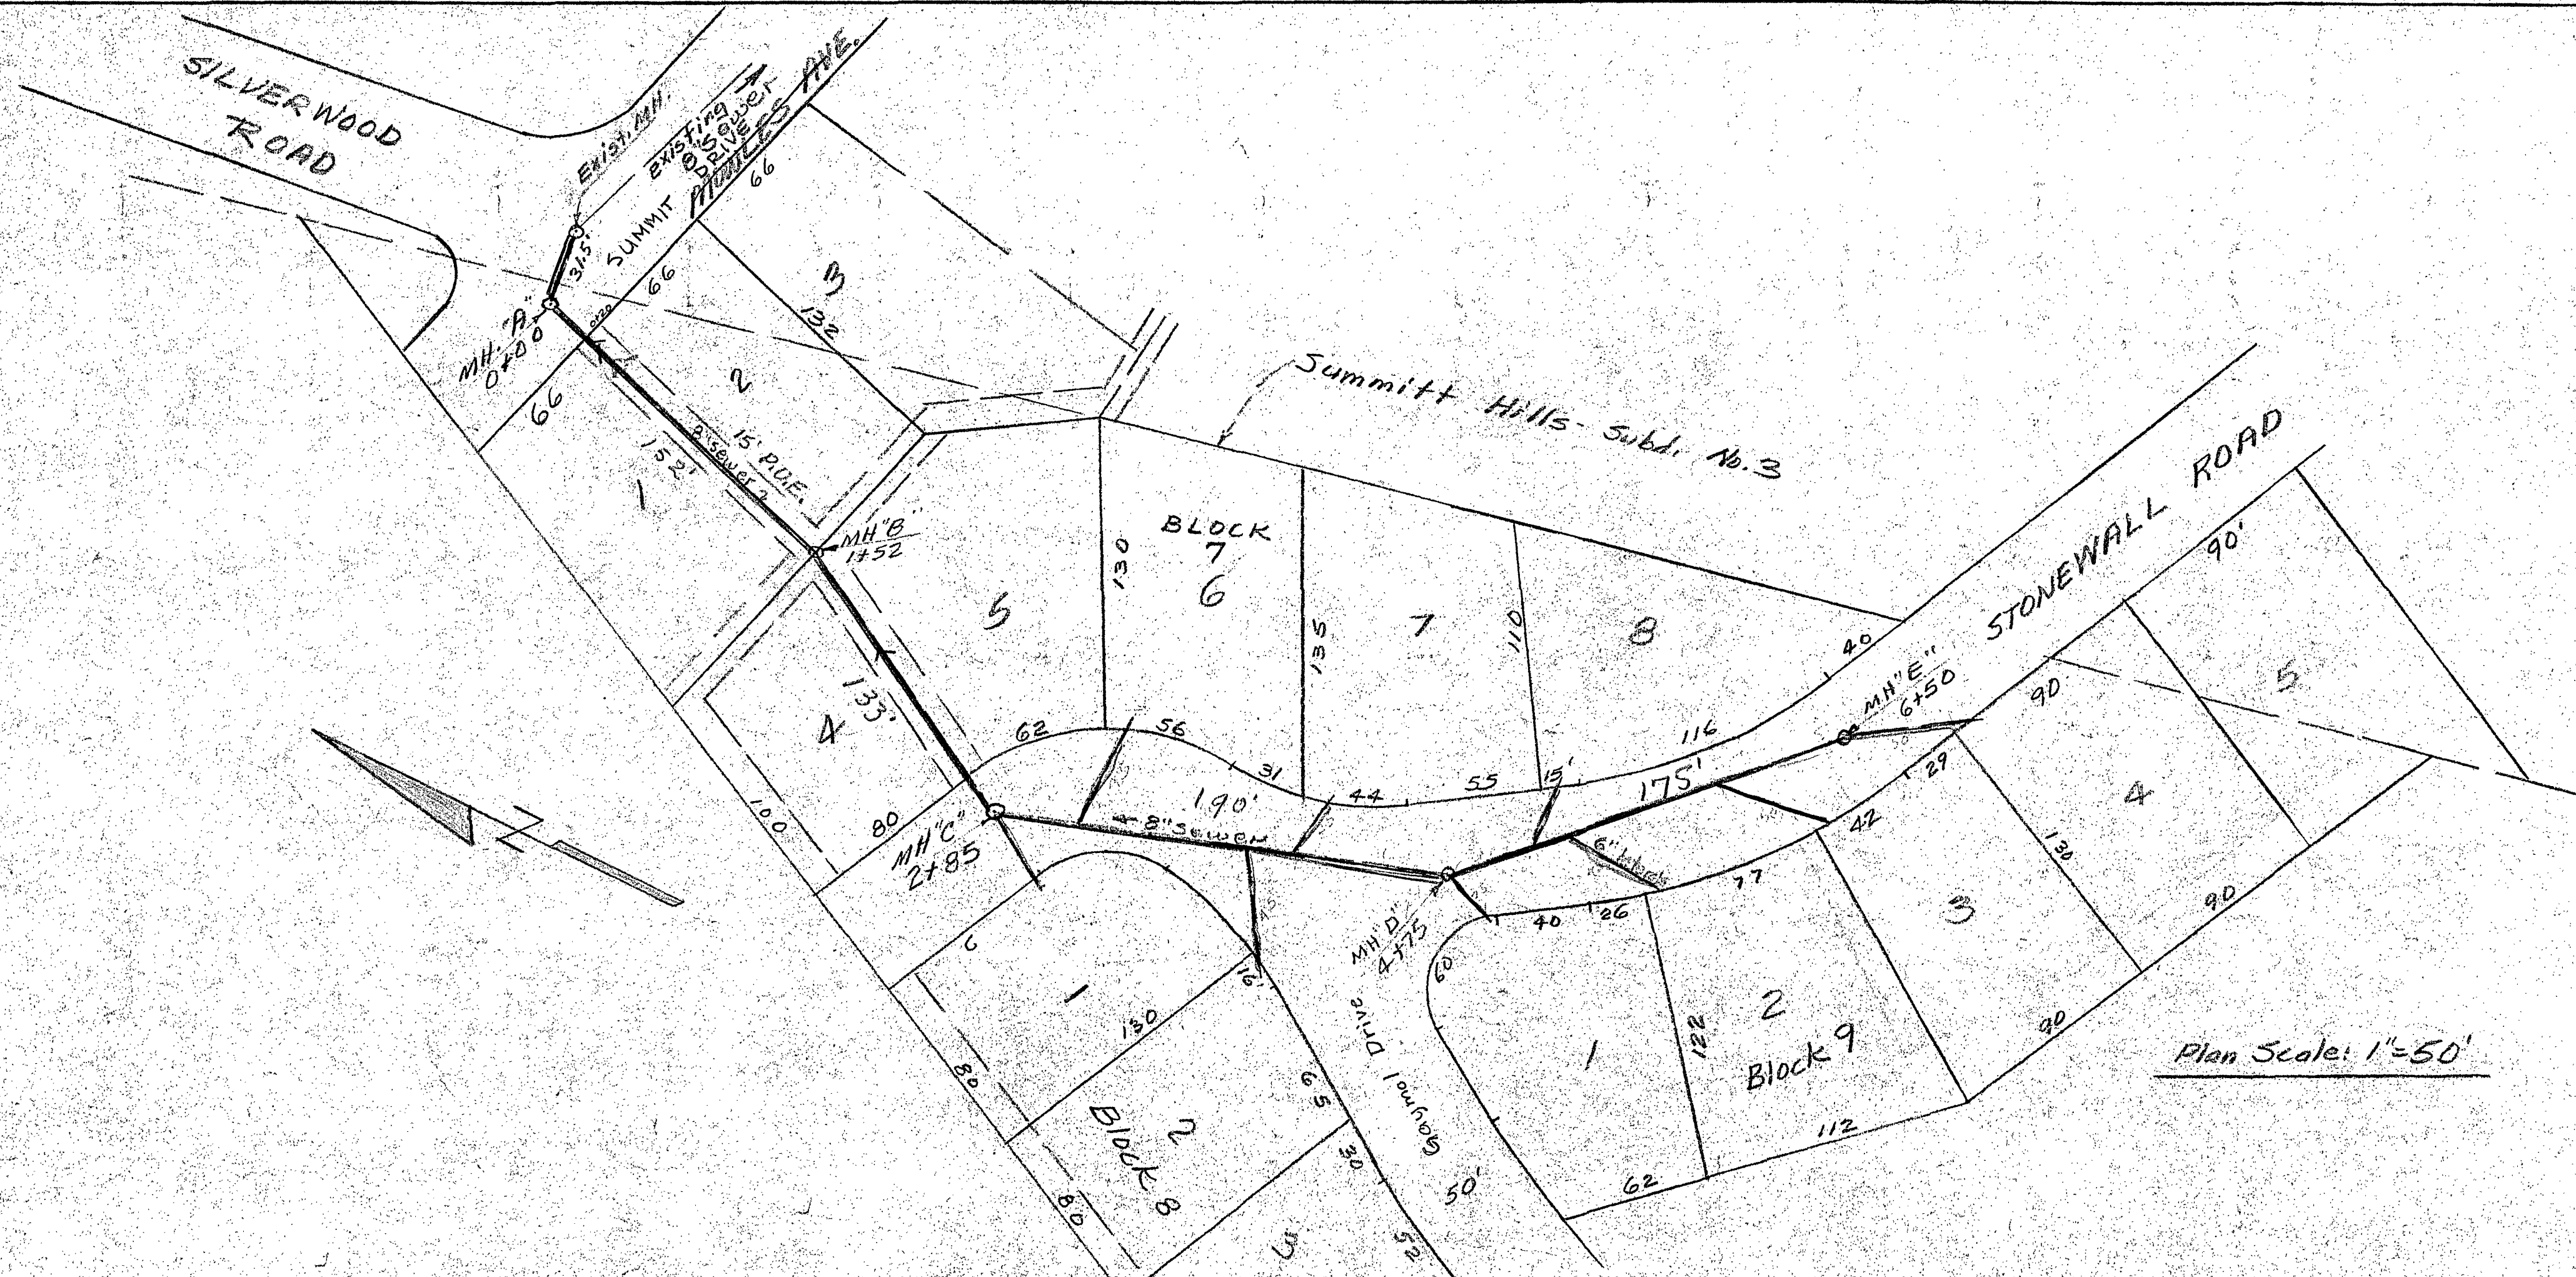


APPROVED:

Secy. ROANOKE COUNTY PLANNING COMM.

AGENT FOR ROANOKE PLANNING COMM.

CITY ENGINEER - ROANOKE, VA.

FF7

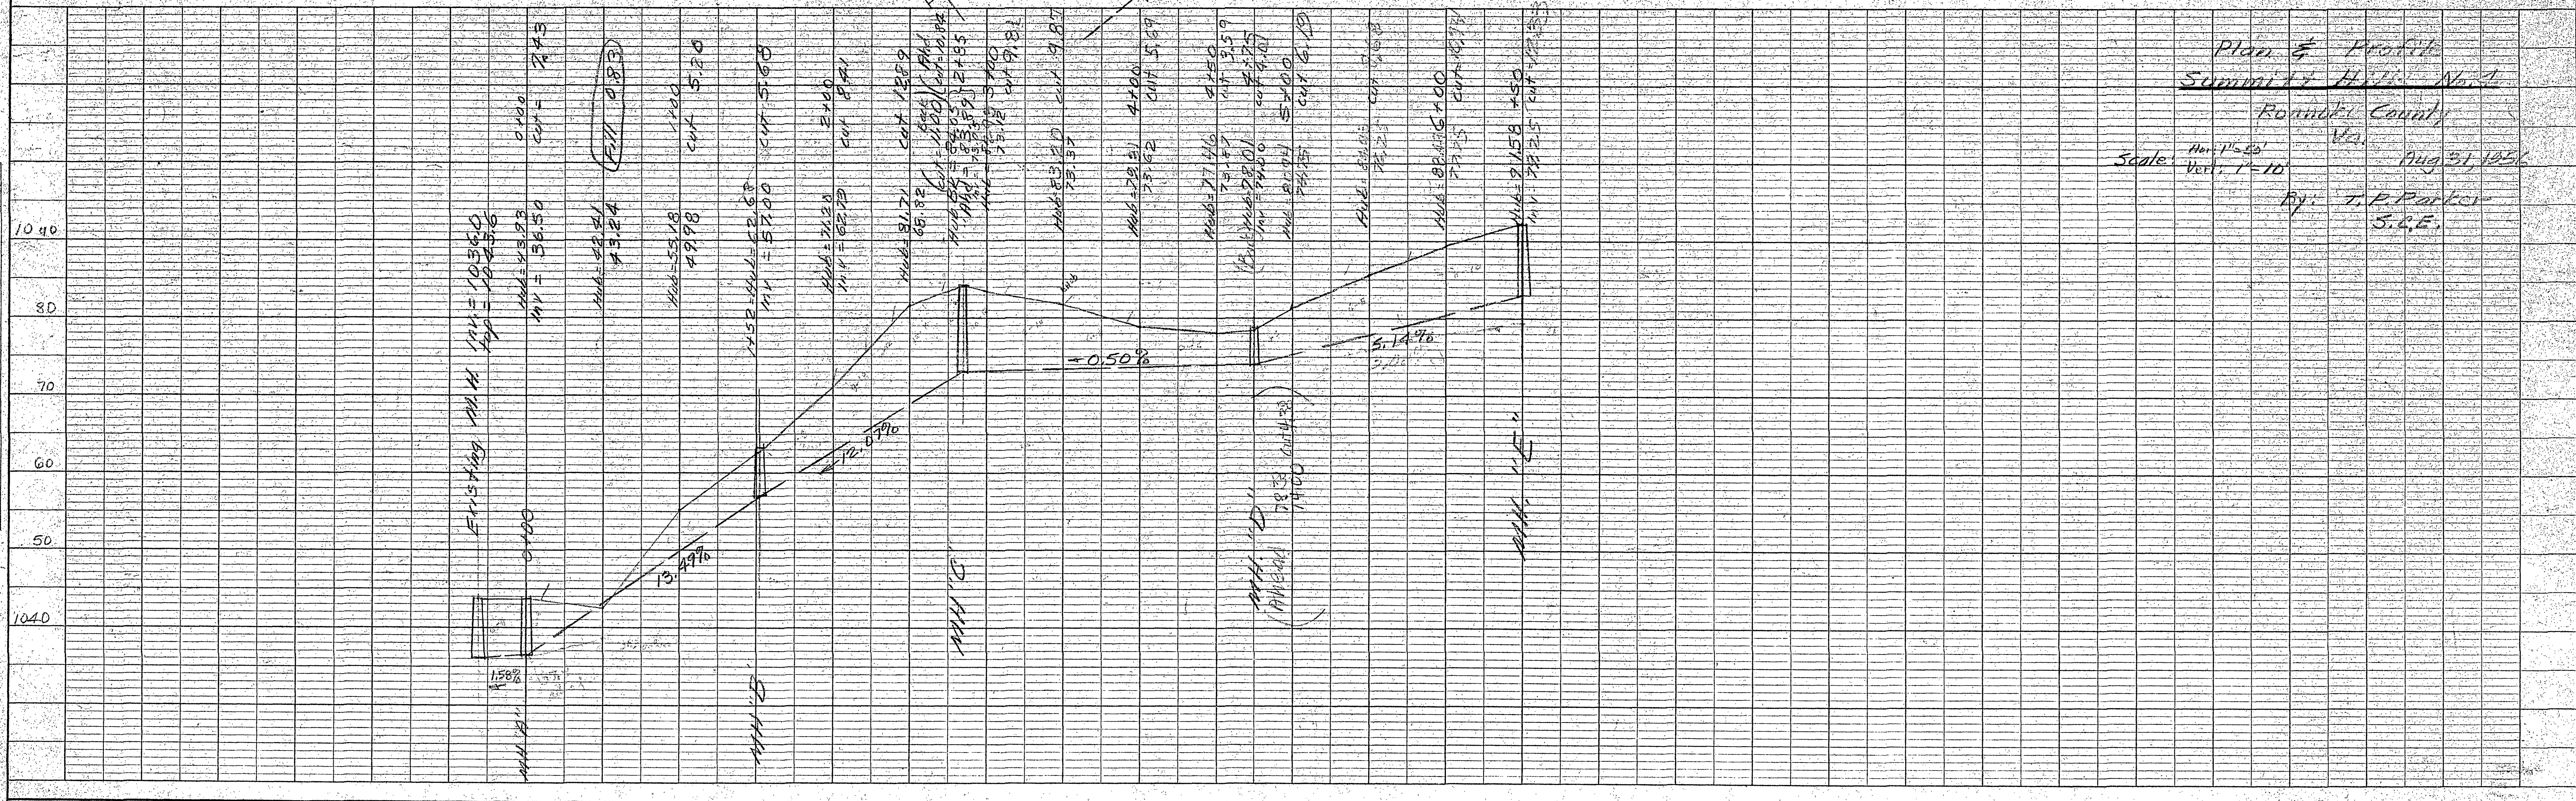

Plan & Profile
Summit Hills Subd. No. 3
Roanoke County
Va.
Scale: Hor. 1"=50'
Vert. 1"=10'
By: J. P. Parker
S.E.