


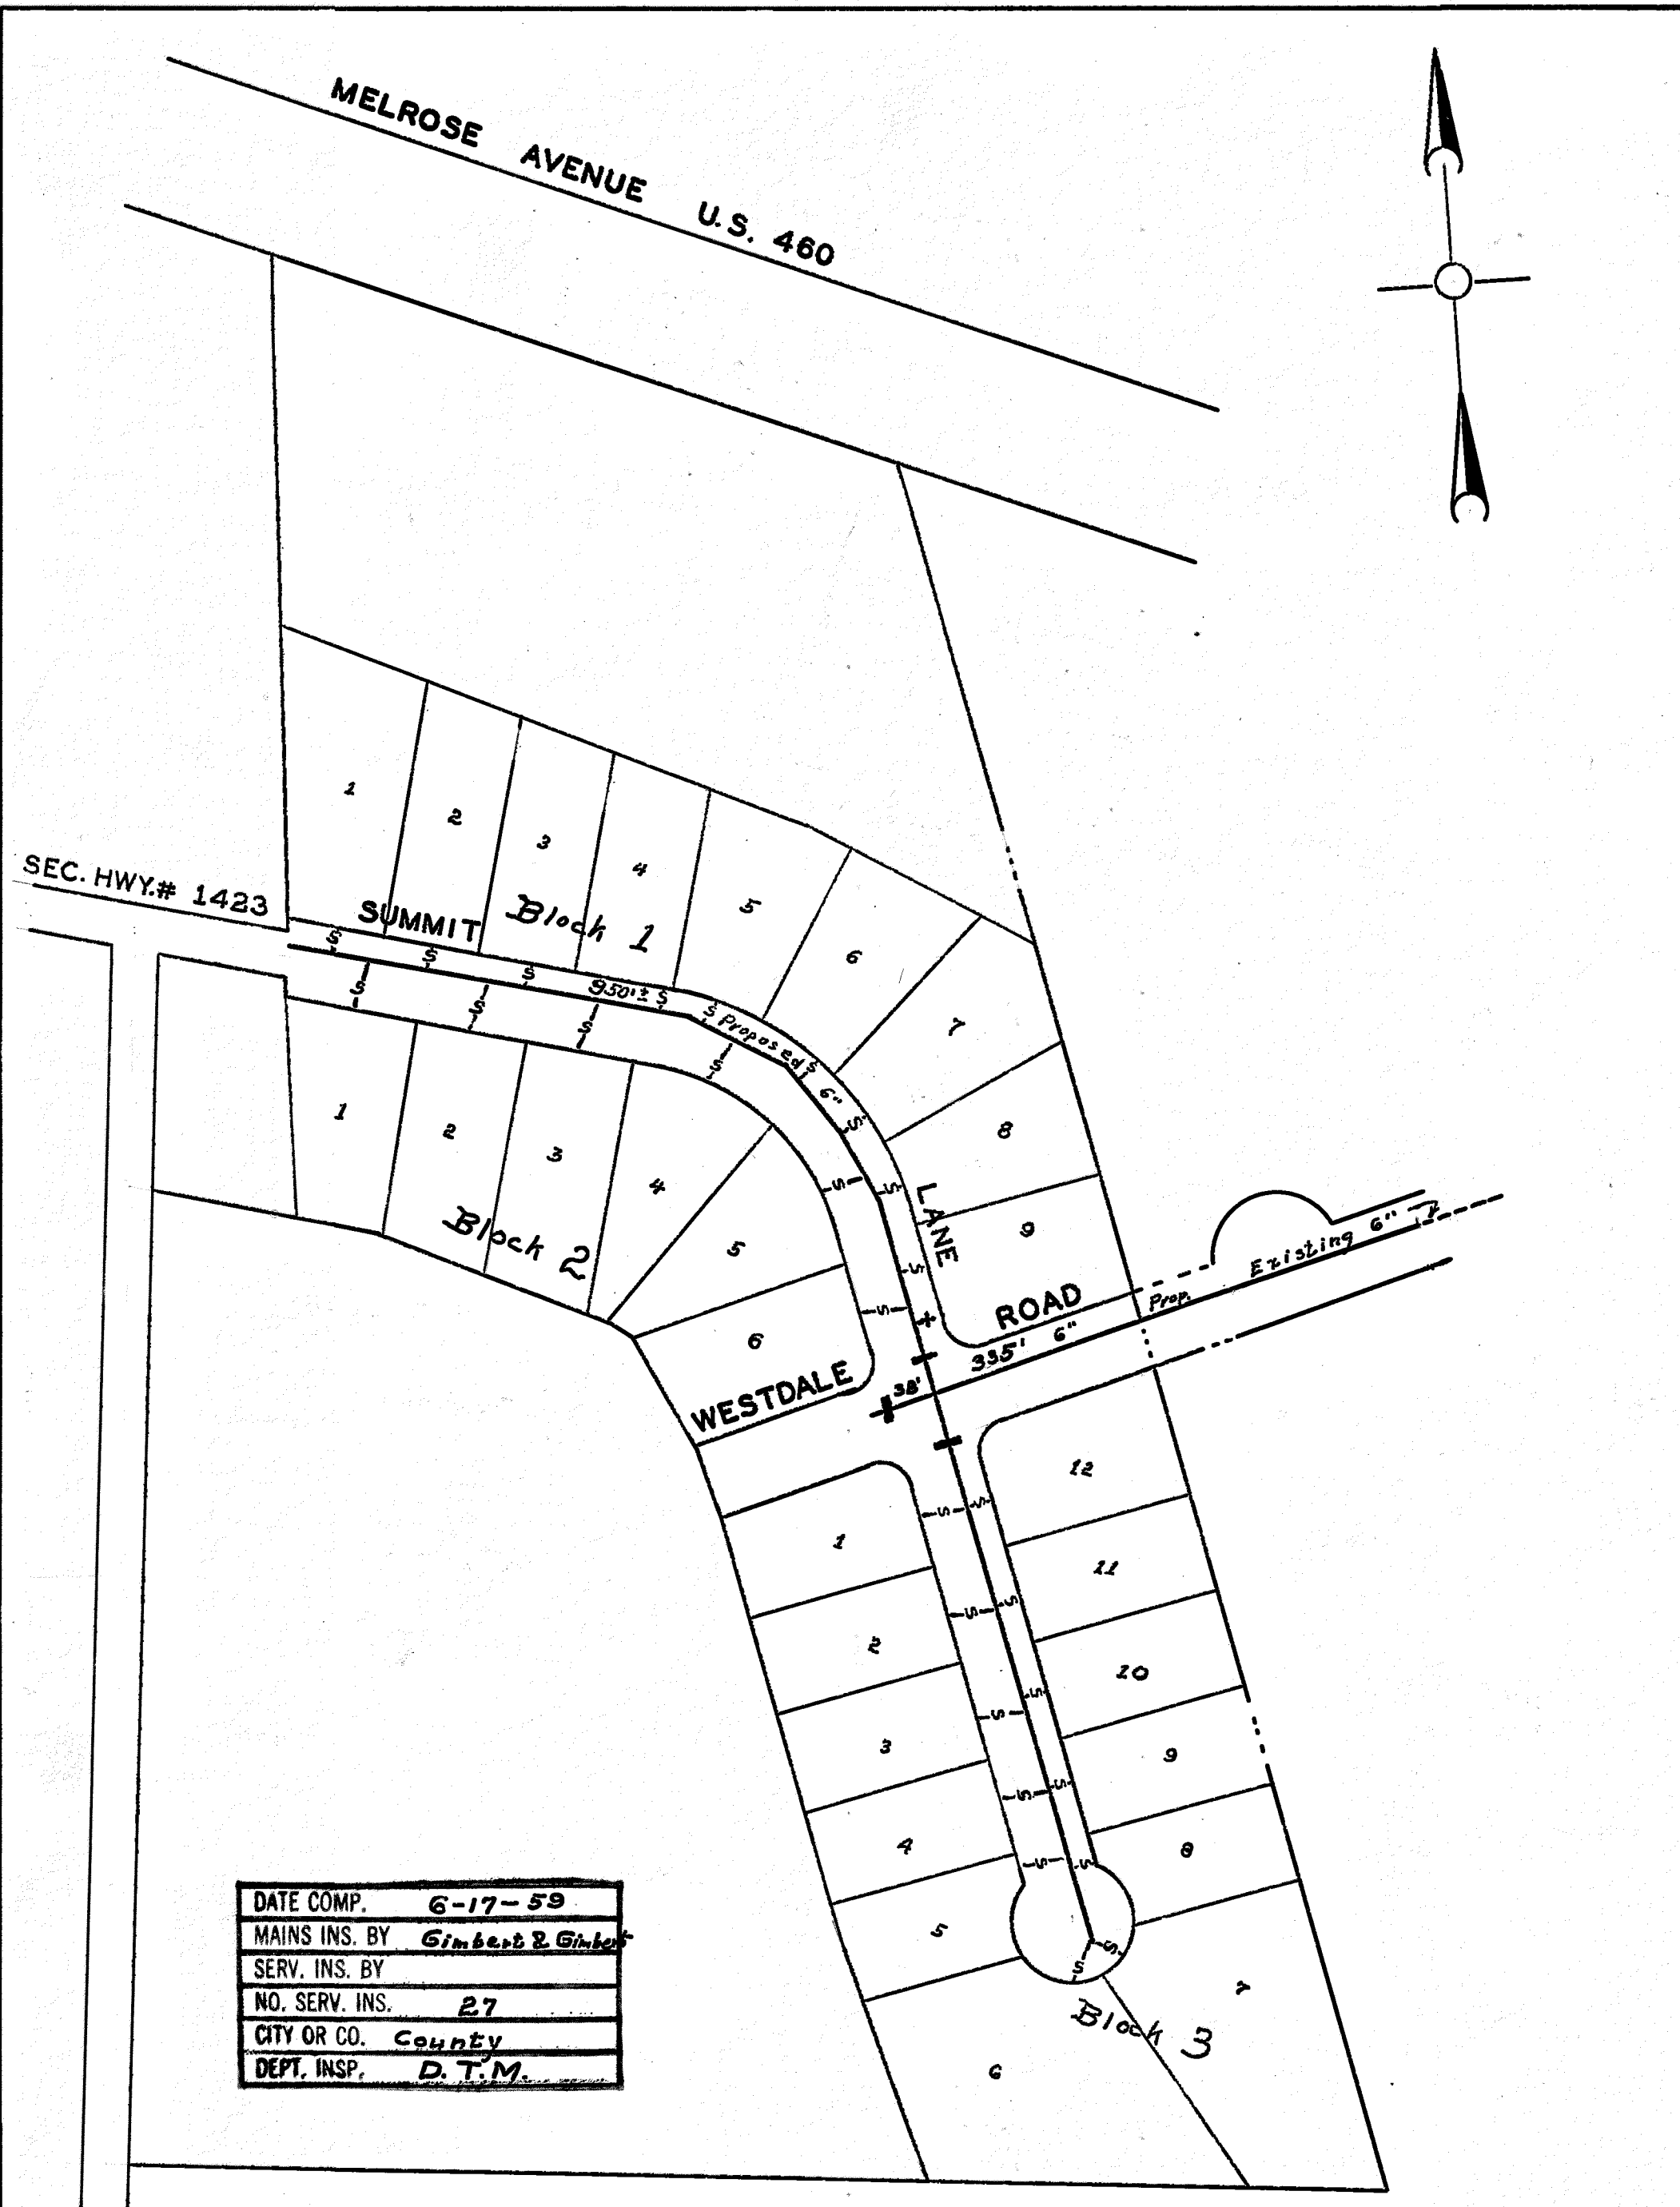

DATE COMP.	6-17-59
MAINS INS. BY	Gimbert & Gimbert
SERV. INS. BY	
NO. SERV. INS.	27
CITY OR CO.	County
DEPT. INSP.	D. T. M.

L. E. Fallow
MGR. ROANOKE WATER DEPARTMENT

James J. Kress
ACT. AGENT FOR ROANOKE PLANNING COMM.

P. T. Clarke
ASST. CITY ENGINEER OF ROANOKE, VA.
Joe M. M... ..
DIRECTOR OF PUBLIC WORKS

5/4/59
DATE

5-4-59
DATE

5-4-59
DATE

5-4-59
DATE

WATER DEPARTMENT
CITY OF ROANOKE, VA.

WEST SUMMIT HILLS
DRAWN BY E.L.A. APRIL, 29, 1959
SCALE - 1" = 100'

On Dist. Map 607 59-13

SCANNED