


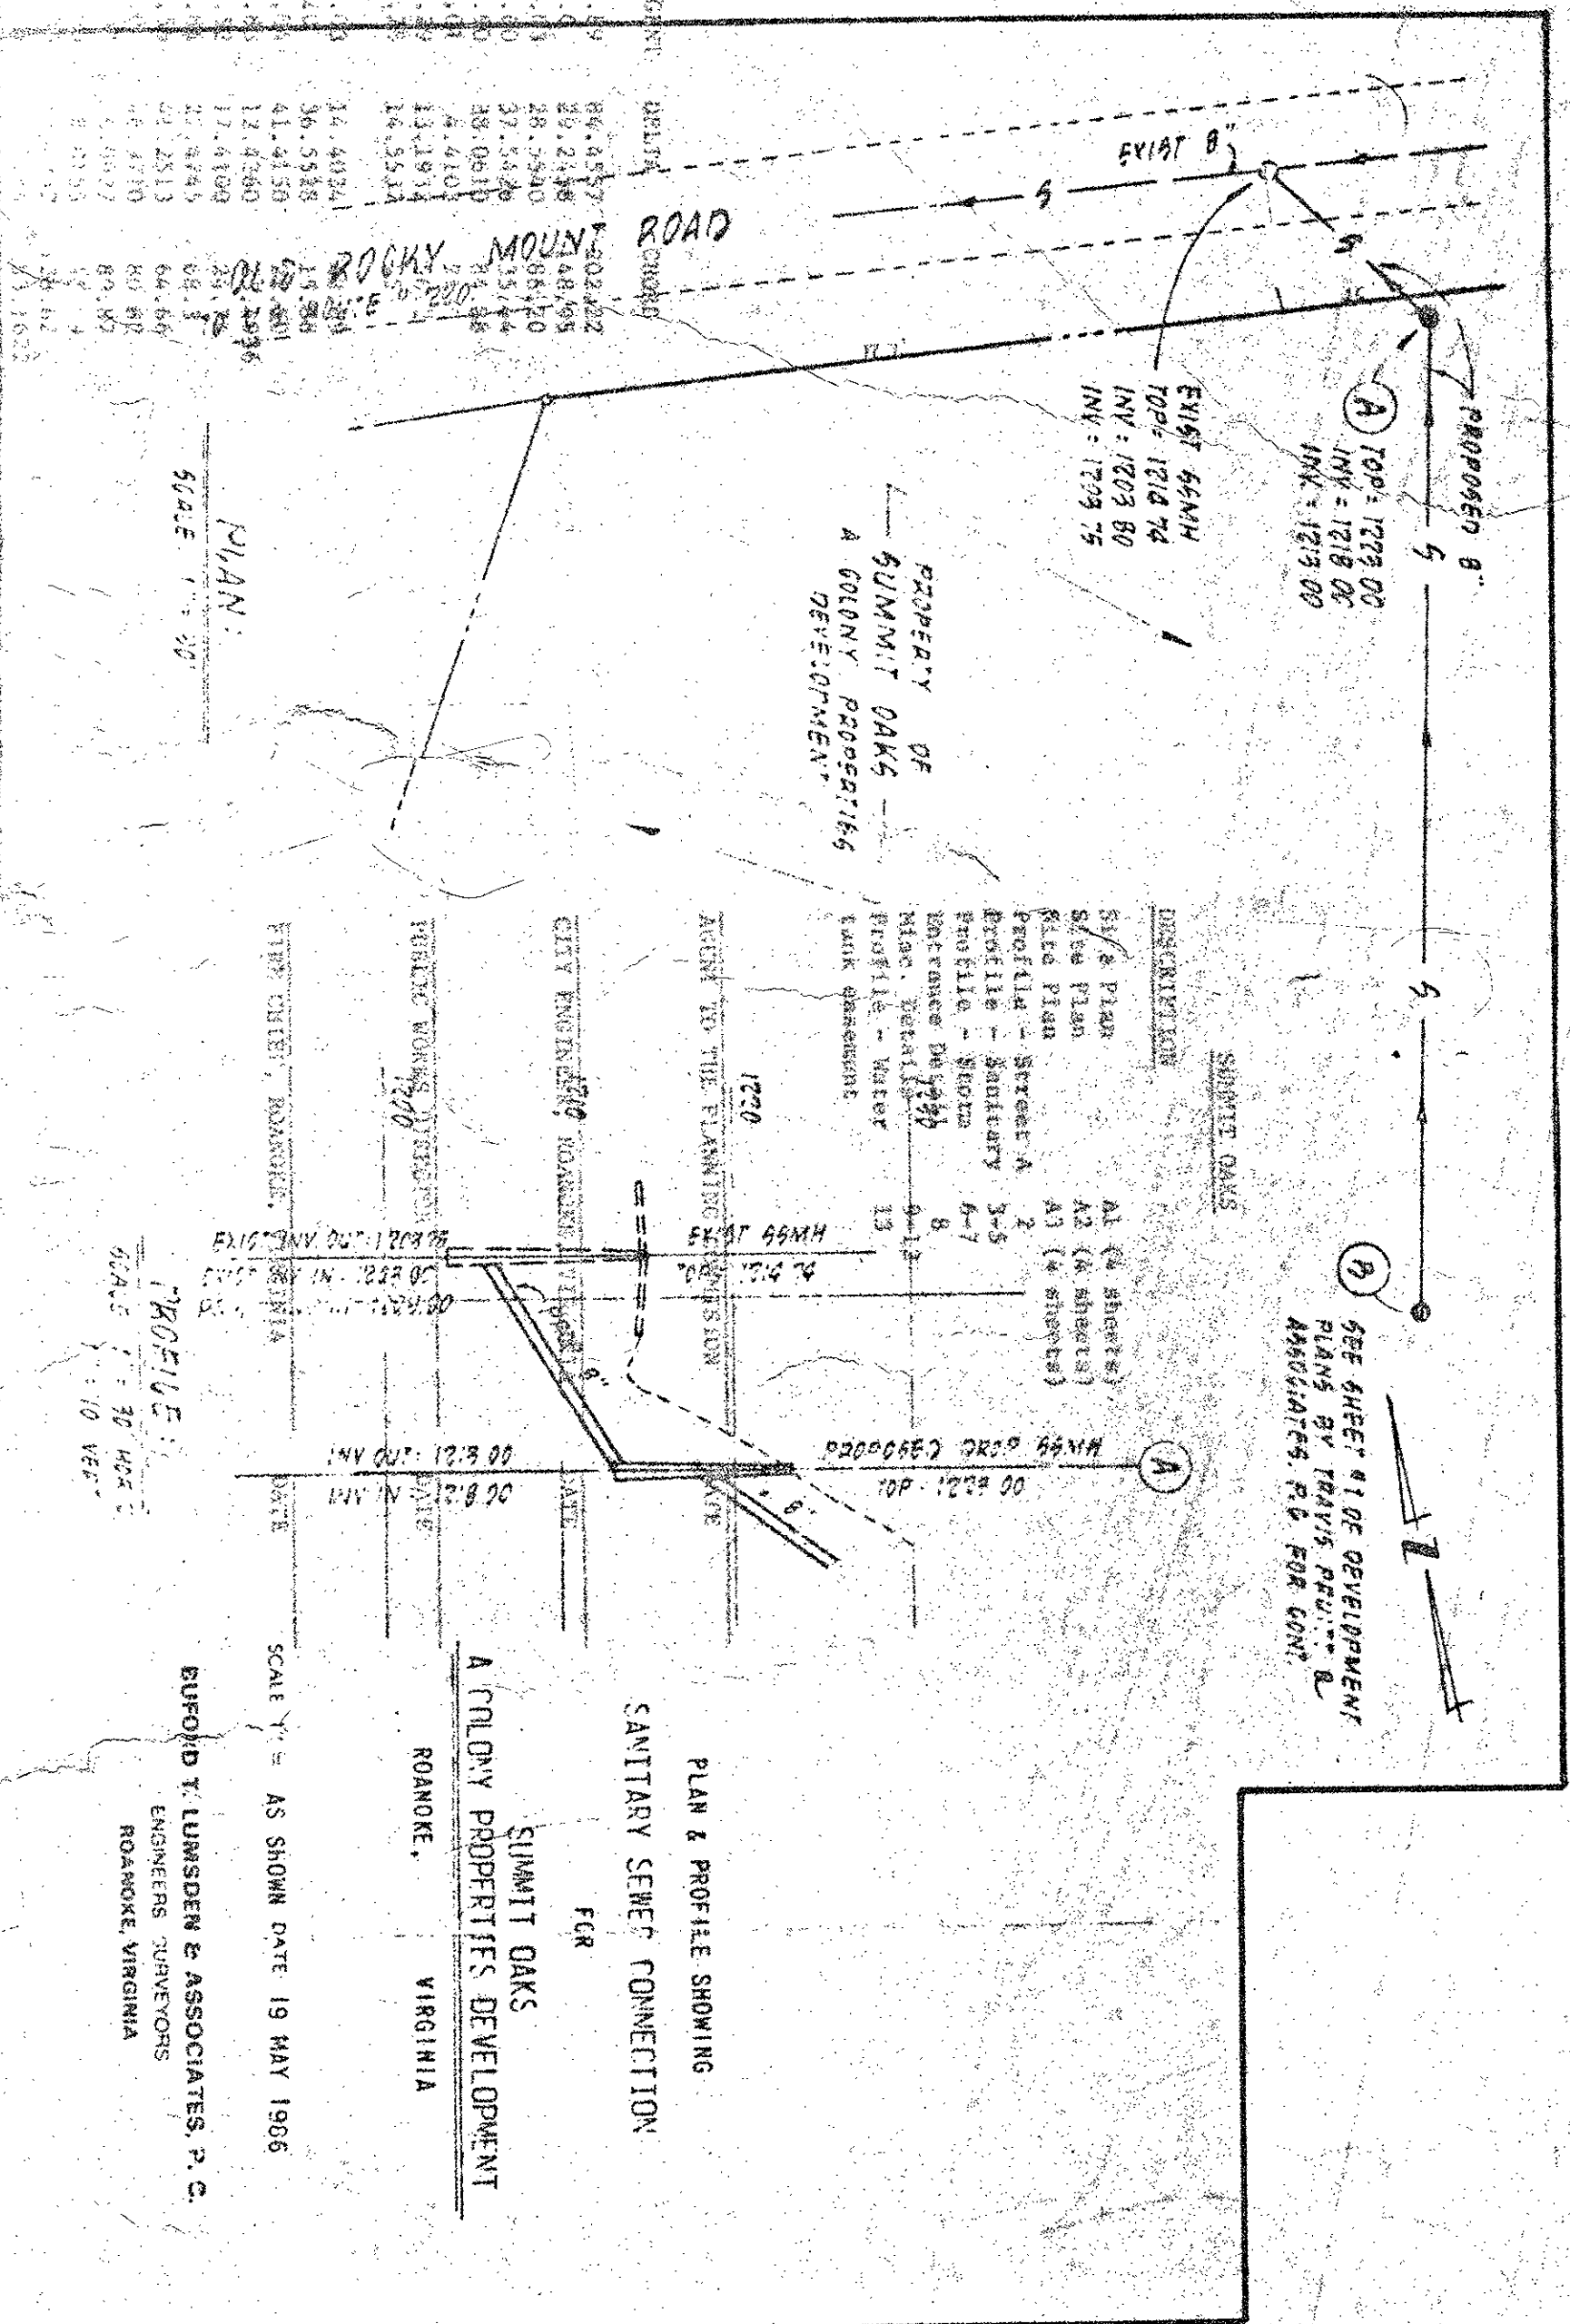

SUMMIT OAKS
A COLONY PROPERTIES DEVELOPMENT
ROANOKE VIRGINIA


PLAN & PROFILE SHOWING
SANITARY SEWER CONNECTION
FOR
SUMMIT OAKS
A COLONY PROPERTIES DEVELOPMENT
ROANOKE, VIRGINIA

ENGINEER'S SURVEYORS
ROANOKE VIRGINIA
