


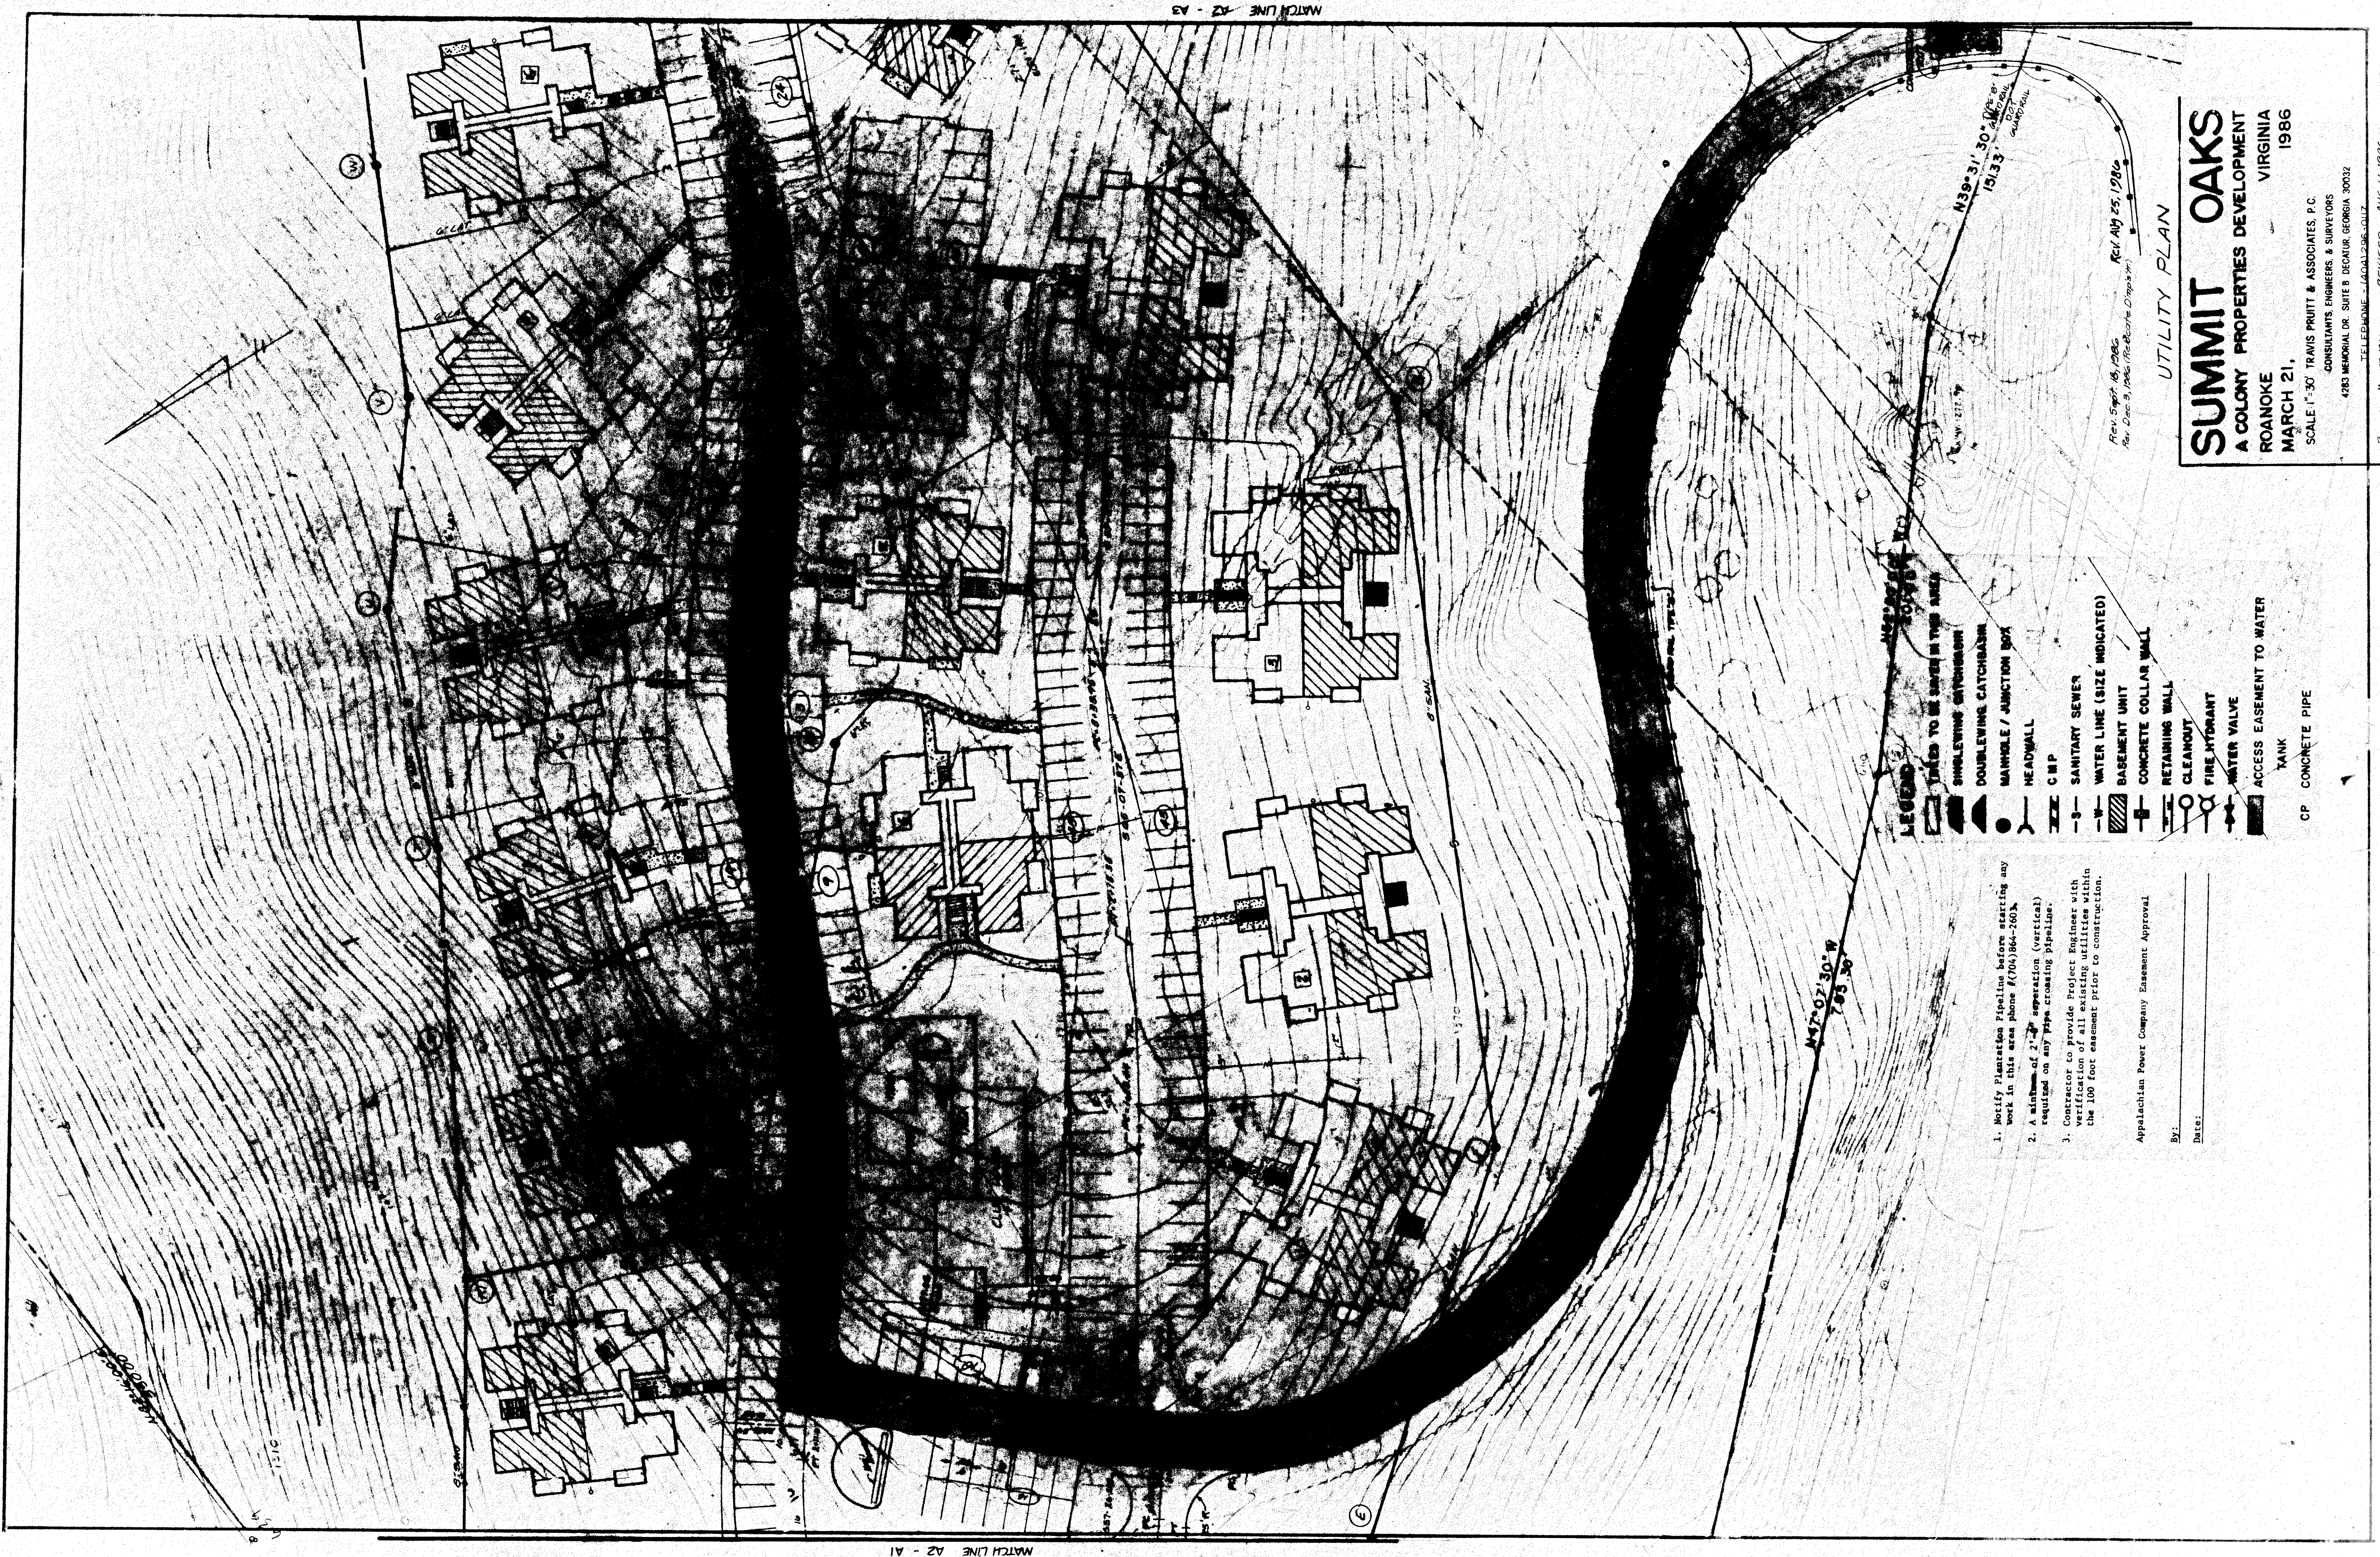

1. Notify Plantation Pipeline before starting any work in this area phone (704) 864-2603.
2. A minimum of 2' separation (vertical) required on any pipe crossing pipeline.
3. Contractor to provide Project Engineer with verification of all existing utilities within the 100 foot easement prior to construction.

Appalachian Power Company Easement Approval

By: _____
Date: _____

- LEGEND**
- ROADS TO BE SHOWN IN THIS AREA
 - SINGLELINE REPRESENTATION
 - DOUBLELINE REPRESENTATION
 - MANHOLE / JUNCTION BOX
 - HEADWALL
 - C.M.P.
 - SANITARY SEWER
 - WATER LINE (SIZE INDICATED)
 - BASEMENT UNIT
 - CONCRETE COLLAR WALL
 - RETAINING WALL
 - CLEANOUT
 - FIRE HYDRANT
 - WATER VALVE
 - ACCESS EASEMENT TO WATER TANK
 - CP CONCRETE PIPE

SUMMIT OAKS
A COLONY PROPERTIES DEVELOPMENT
ROANOKE VIRGINIA
MARCH 21, 1986

SCALE 1"=30'
SCALE 1"=30' TRAVIS FRUITT & ASSOCIATES, P.C.
CONSULTANTS ENGINEERS & SURVEYORS
4283 MEMORIAL DR. SUITE B DECATUR, GEORGIA 30032
TELEPHONE 404-242-0800
REVISED AUG 11, 1986 JULY 20, 1986