


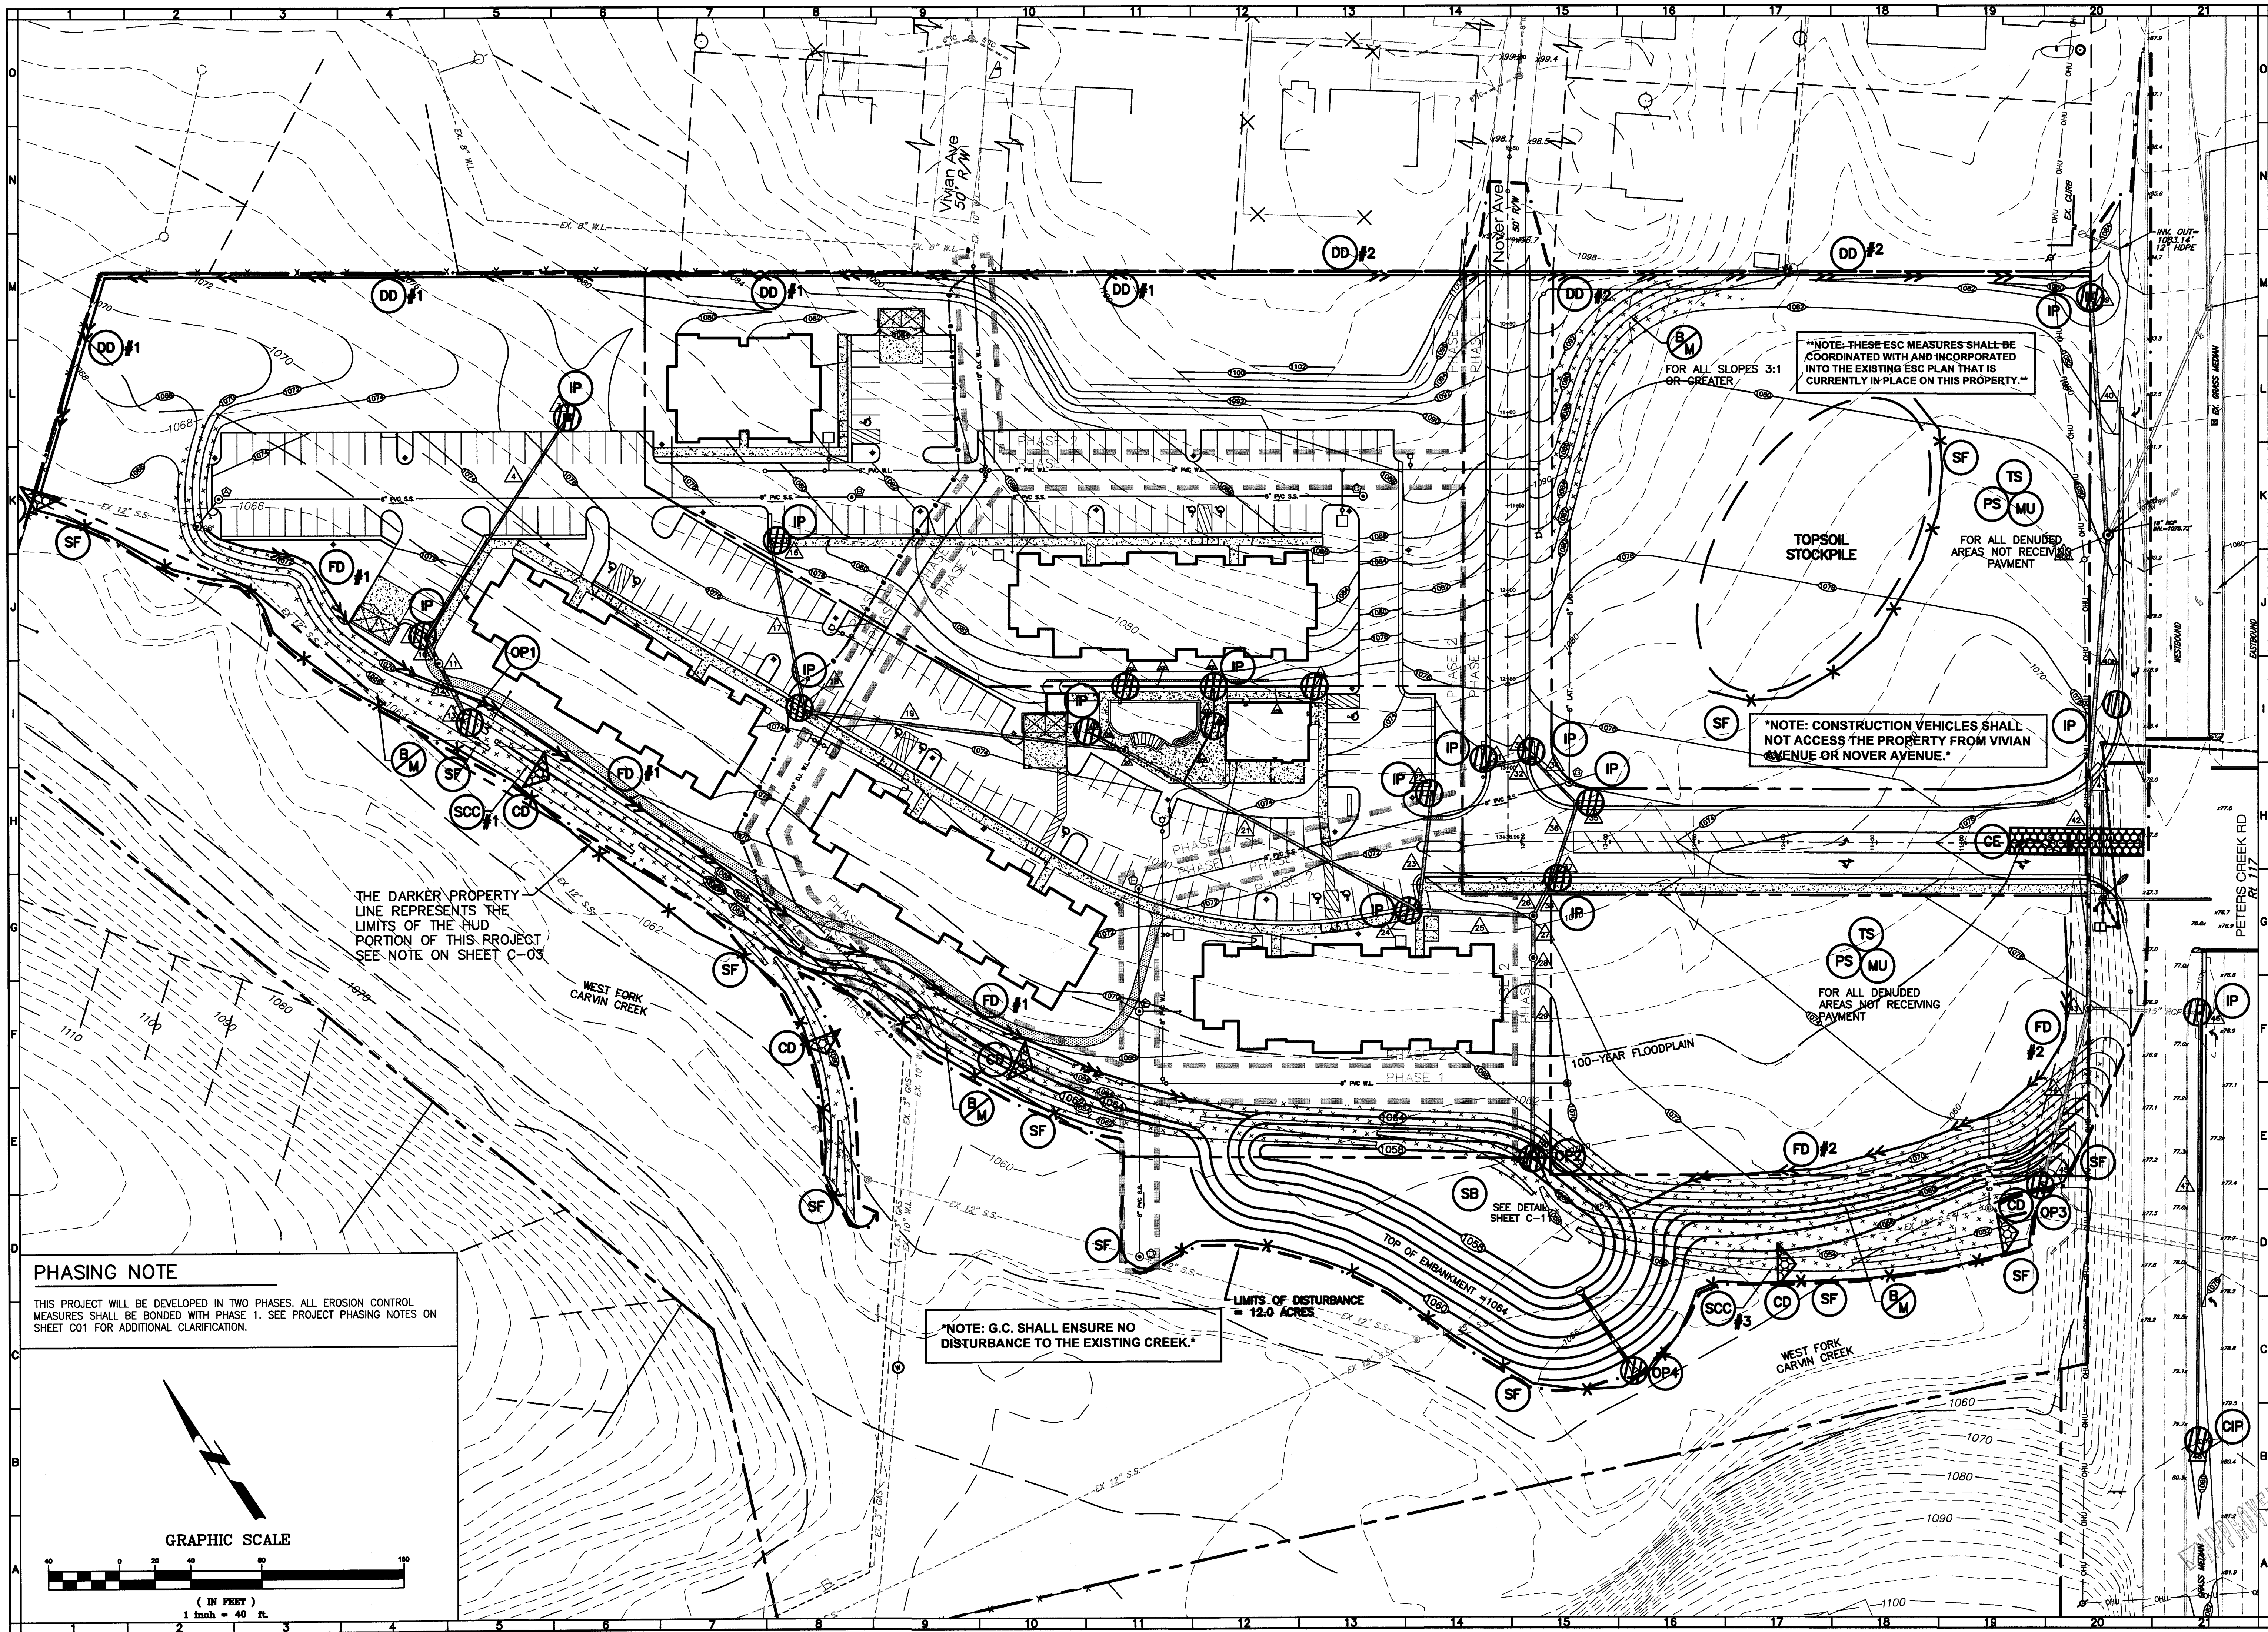

PHASING NOTE

THIS PROJECT WILL BE DEVELOPED IN TWO PHASES. ALL EROSION CONTROL MEASURES SHALL BE BONDED WITH PHASE 1. SEE PROJECT PHASING NOTES ON SHEET C01 FOR ADDITIONAL CLARIFICATION.

GRAPHIC SCALE

