
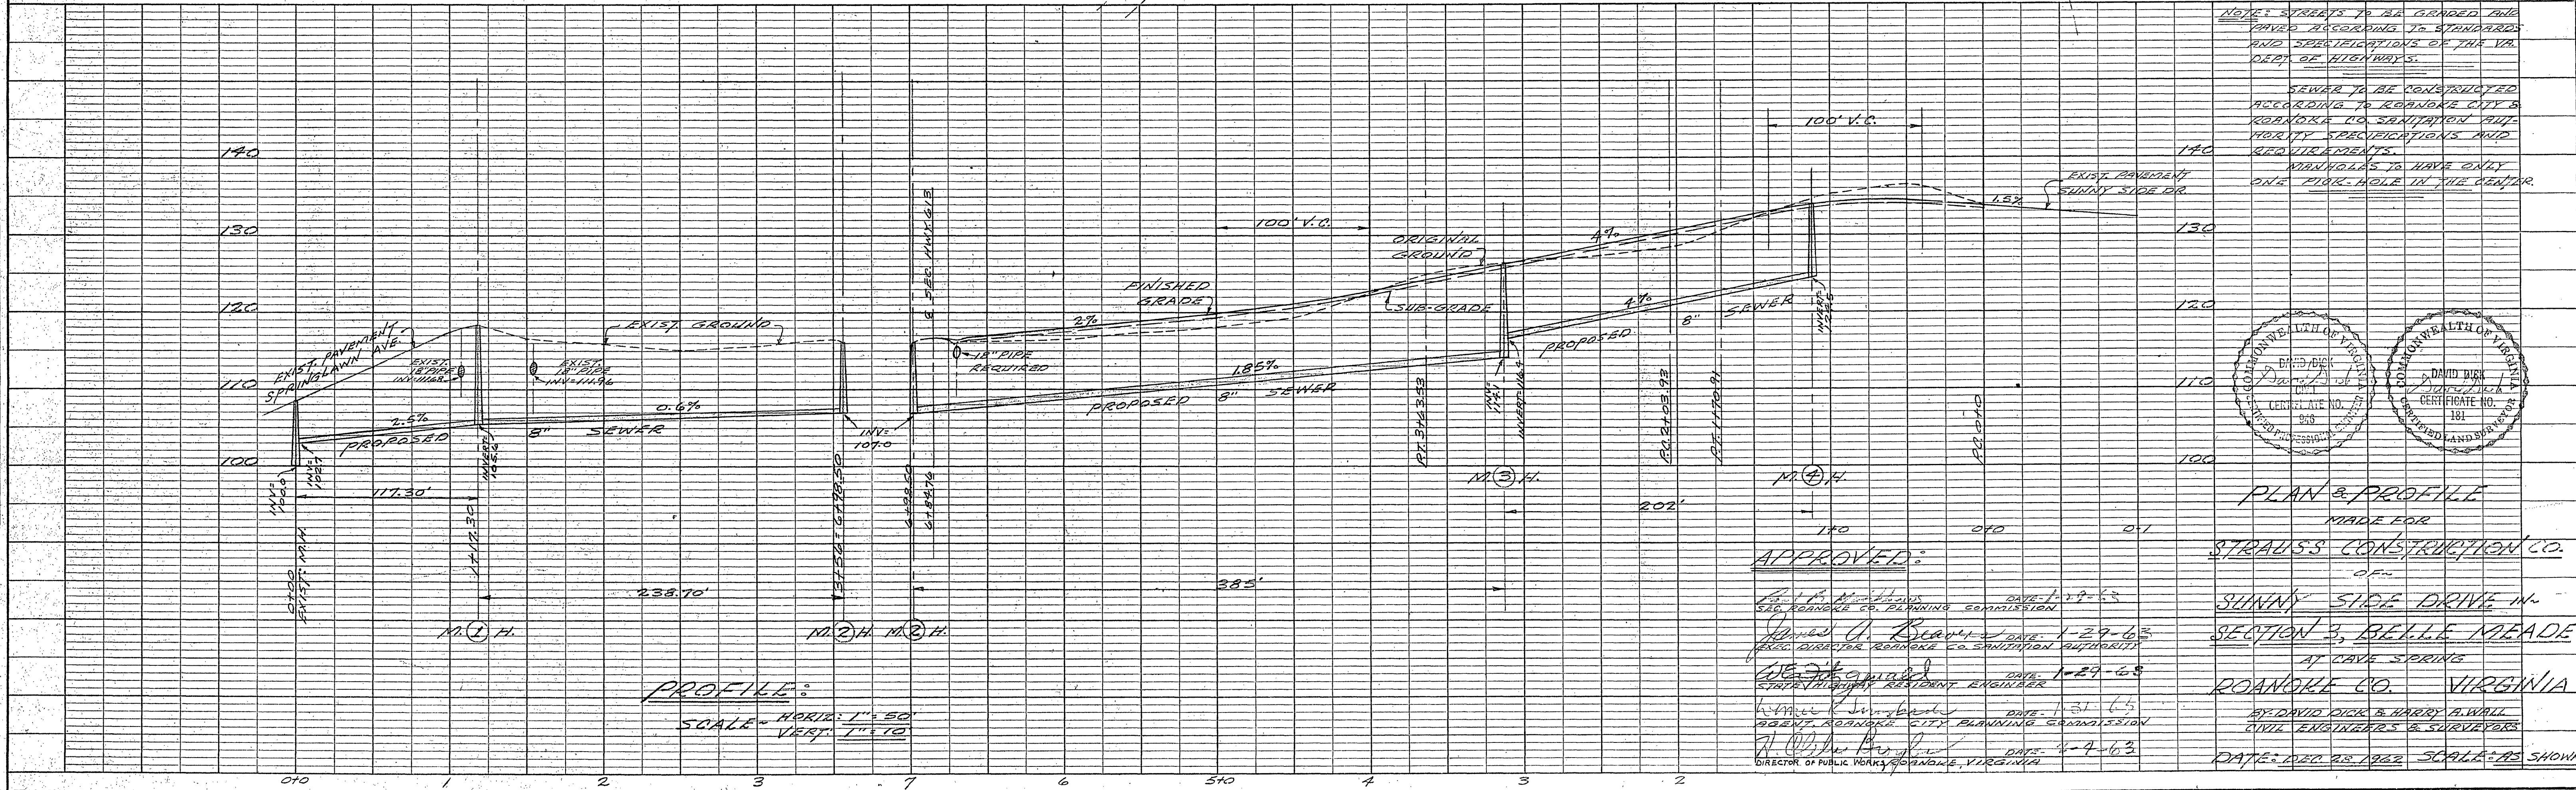


PLAN	SURVEYED	DATE
	PLANNED	BY
NOTE BOOK	NOTES CHECKED	
	RT. OF WAY CHECKED	
NO.		


PROFILE	SURVEYED	DATE
	PLANNED	BY
NOTE BOOK	NOTES CHECKED	
	STRUCTURE NOTATION CHECKED	
NO.		

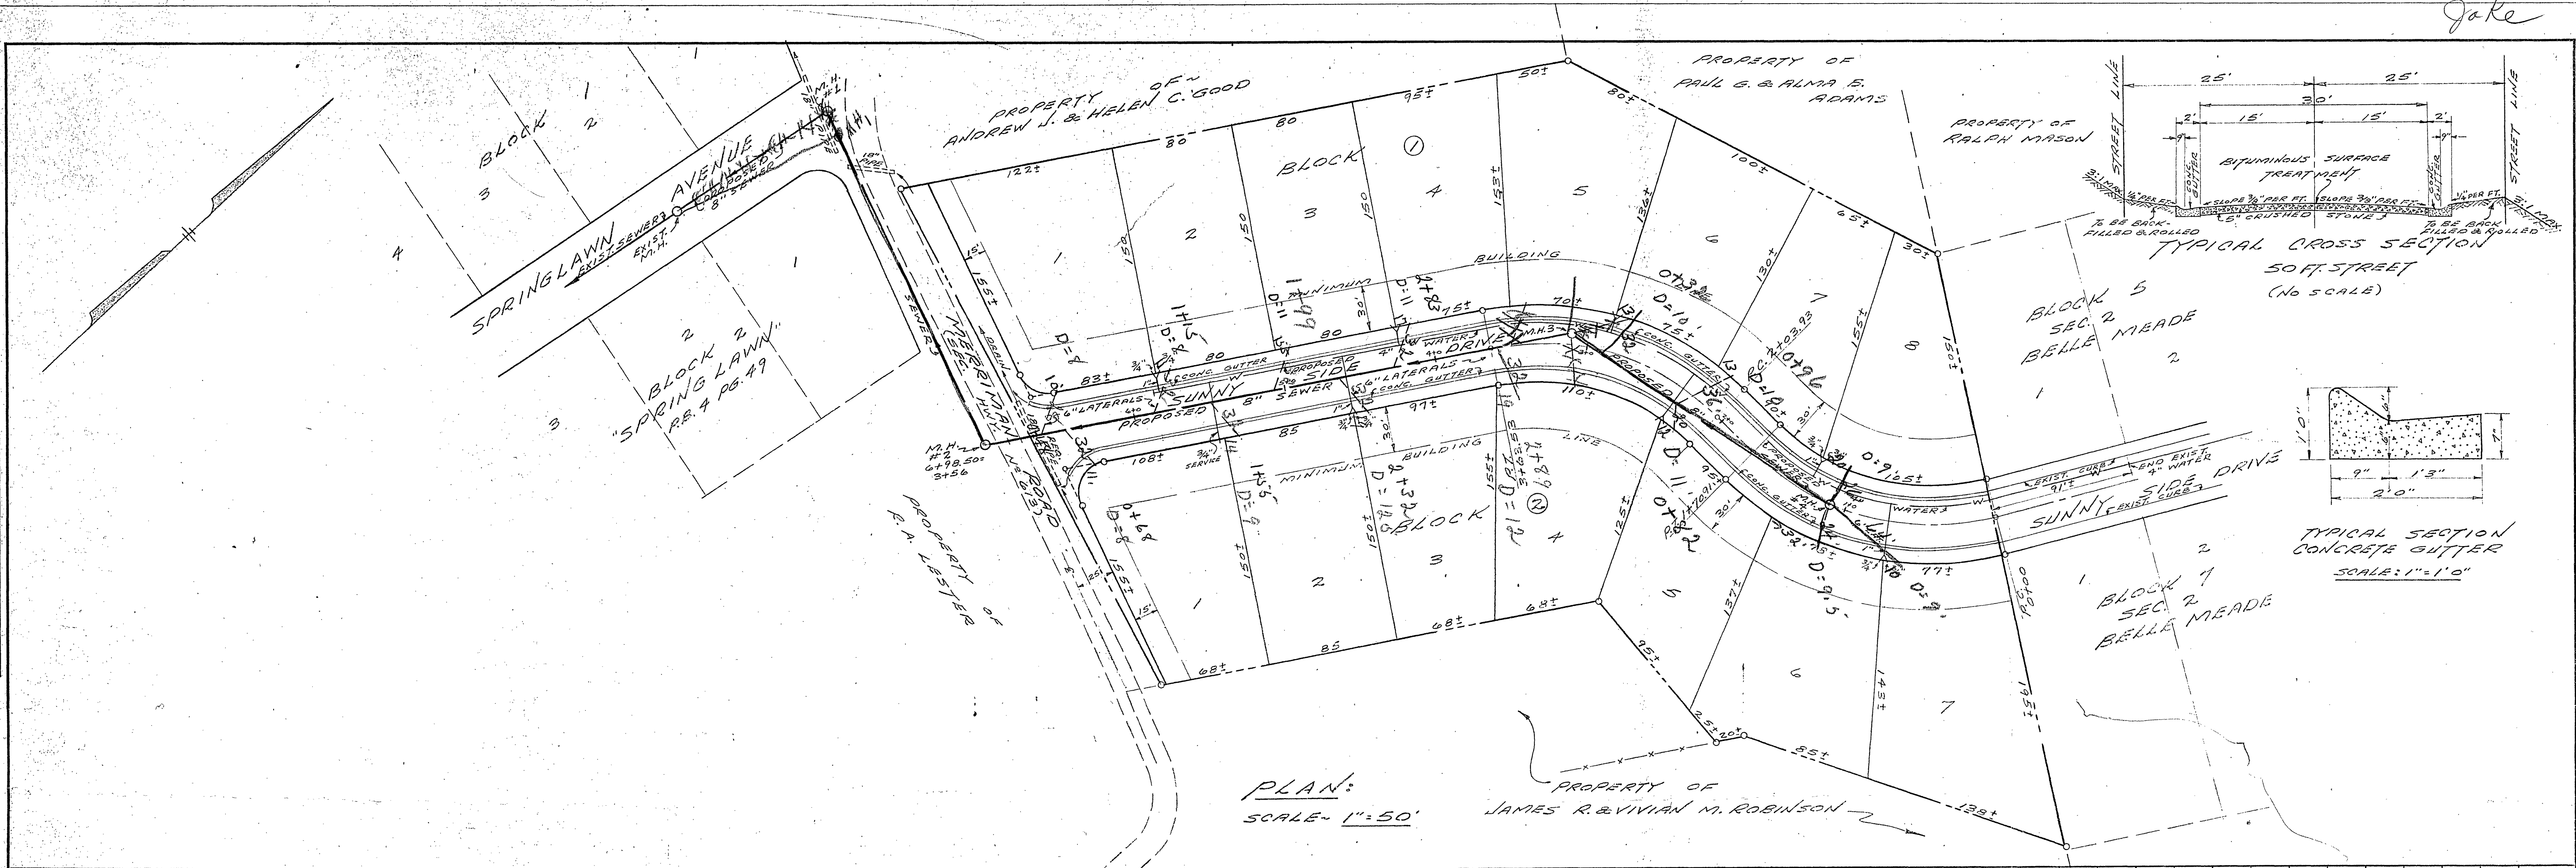

NOTES: STREETS TO BE GRADED AND
PAVED ACCORDING TO STANDARD
AND SPECIFICATIONS OF THE VA.
DEPT. OF HIGHWAYS.

SEWER TO BE CONSTRUCTED
ACCORDING TO ROANOKE CITY'S
ROANOKE CO. SANITATION AUTH.
HORITY SPECIFICATIONS AND
REQUIREMENTS.

MANHOLES TO HAVE ONLY
ONE FIVE-HOLE IN THE CENTER.

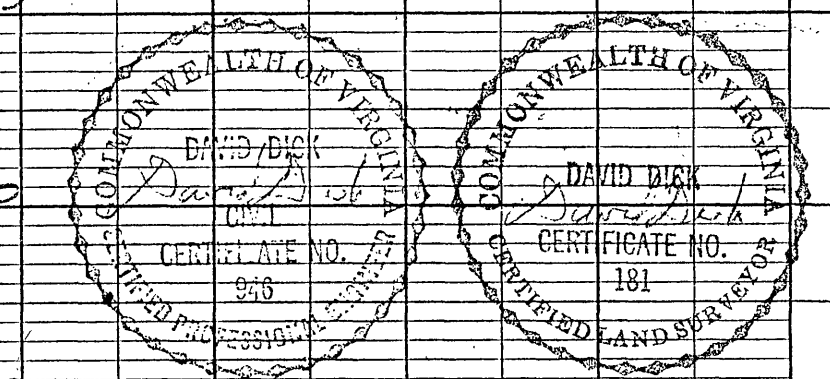

APPROVED:

DATE: 1-29-63
SAC ROANOKE CO. PLANNING COMMISSION

DATE: 1-29-63
SAC ROANOKE CO. SANITATION AUTHORITY

DATE: 1-29-63
SAC ROANOKE CO. SANITATION AUTHORITY

DATE: 1-29-63
SAC ROANOKE CO. SANITATION AUTHORITY

DATE: 1-29-63
SAC ROANOKE CO. SANITATION AUTHORITY

PLAN & PROFILE
MADE FOR
STRAUSS CONSTRUCTION CO.
OF
SUNNY SIDE DRIVE N.
SECTION 3, BELLE MEADE
AT CAVE SPRING
ROANOKE CO. VIRGINIA

BY DAVID DICK & HARRY A. WALL
CIVIL ENGINEERS & SURVEYORS

DATE: DEC. 23, 1962 SCALE: AS SHOWN