


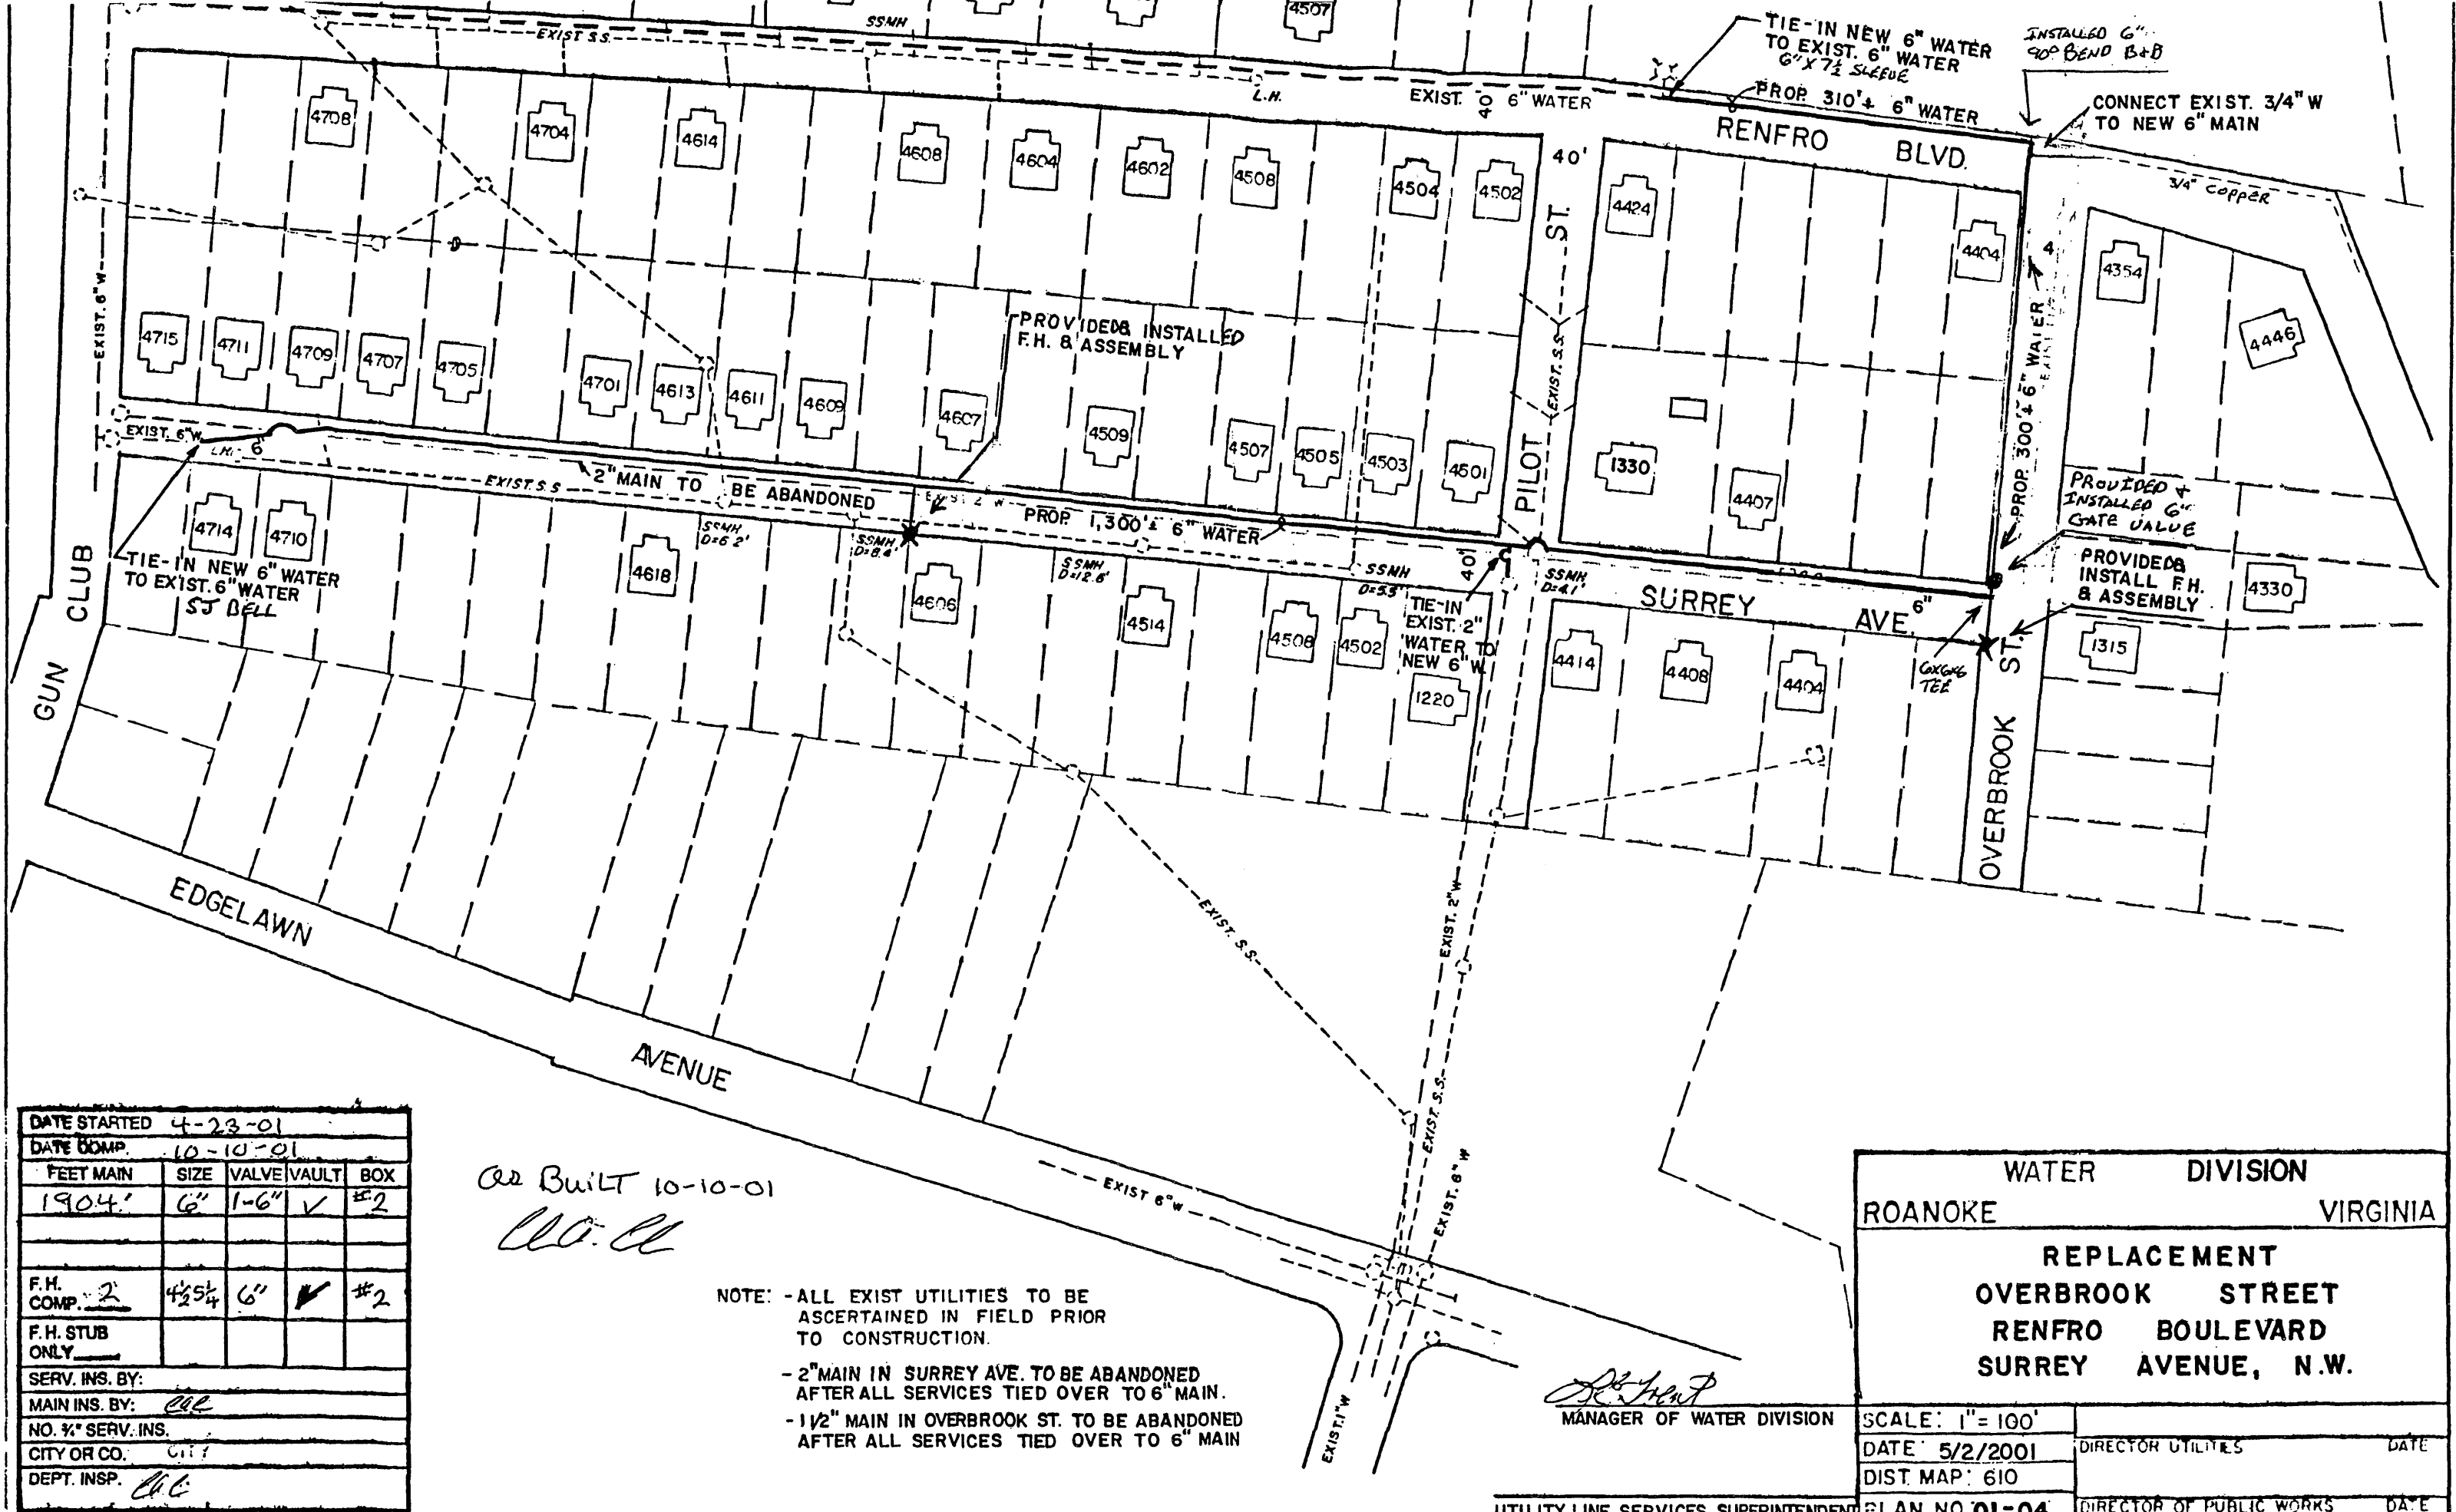

DATE STARTED 4-23-01				
DATE COMP. 10-10-01				
FEET MAIN	SIZE	VALVE	VAULT	BOX
1904'	6"	1-6"	✓	#2
F.H. COMP. 2	4 1/2 5/4	6"	✓	#2
F.H. STUB ONLY				
SERV. INS. BY:				
MAIN INS. BY:	C.C.			
NO. 7" SERV. INS.				
CITY OR CO.	CITY			
DEPT. INSP.	C.C.			

C.C. BUILT 10-10-01
C.C.

NOTE: - ALL EXIST UTILITIES TO BE ASCERTAINED IN FIELD PRIOR TO CONSTRUCTION.
- 2" MAIN IN SURREY AVE. TO BE ABANDONED AFTER ALL SERVICES TIED OVER TO 6" MAIN.
- 1 1/2" MAIN IN OVERBROOK ST. TO BE ABANDONED AFTER ALL SERVICES TIED OVER TO 6" MAIN

[Signature]
MANAGER OF WATER DIVISION

WATER		DIVISION	
ROANOKE		VIRGINIA	
REPLACEMENT OVERBROOK STREET RENFRO BOULEVARD SURREY AVENUE, N.W.			
SCALE: 1"= 100'			
DATE 5/2/2001		DIRECTOR UTILITIES DATE	
DIST. MAP: 610			
PLAN NO 01-04		DIRECTOR OF PUBLIC WORKS DATE	