


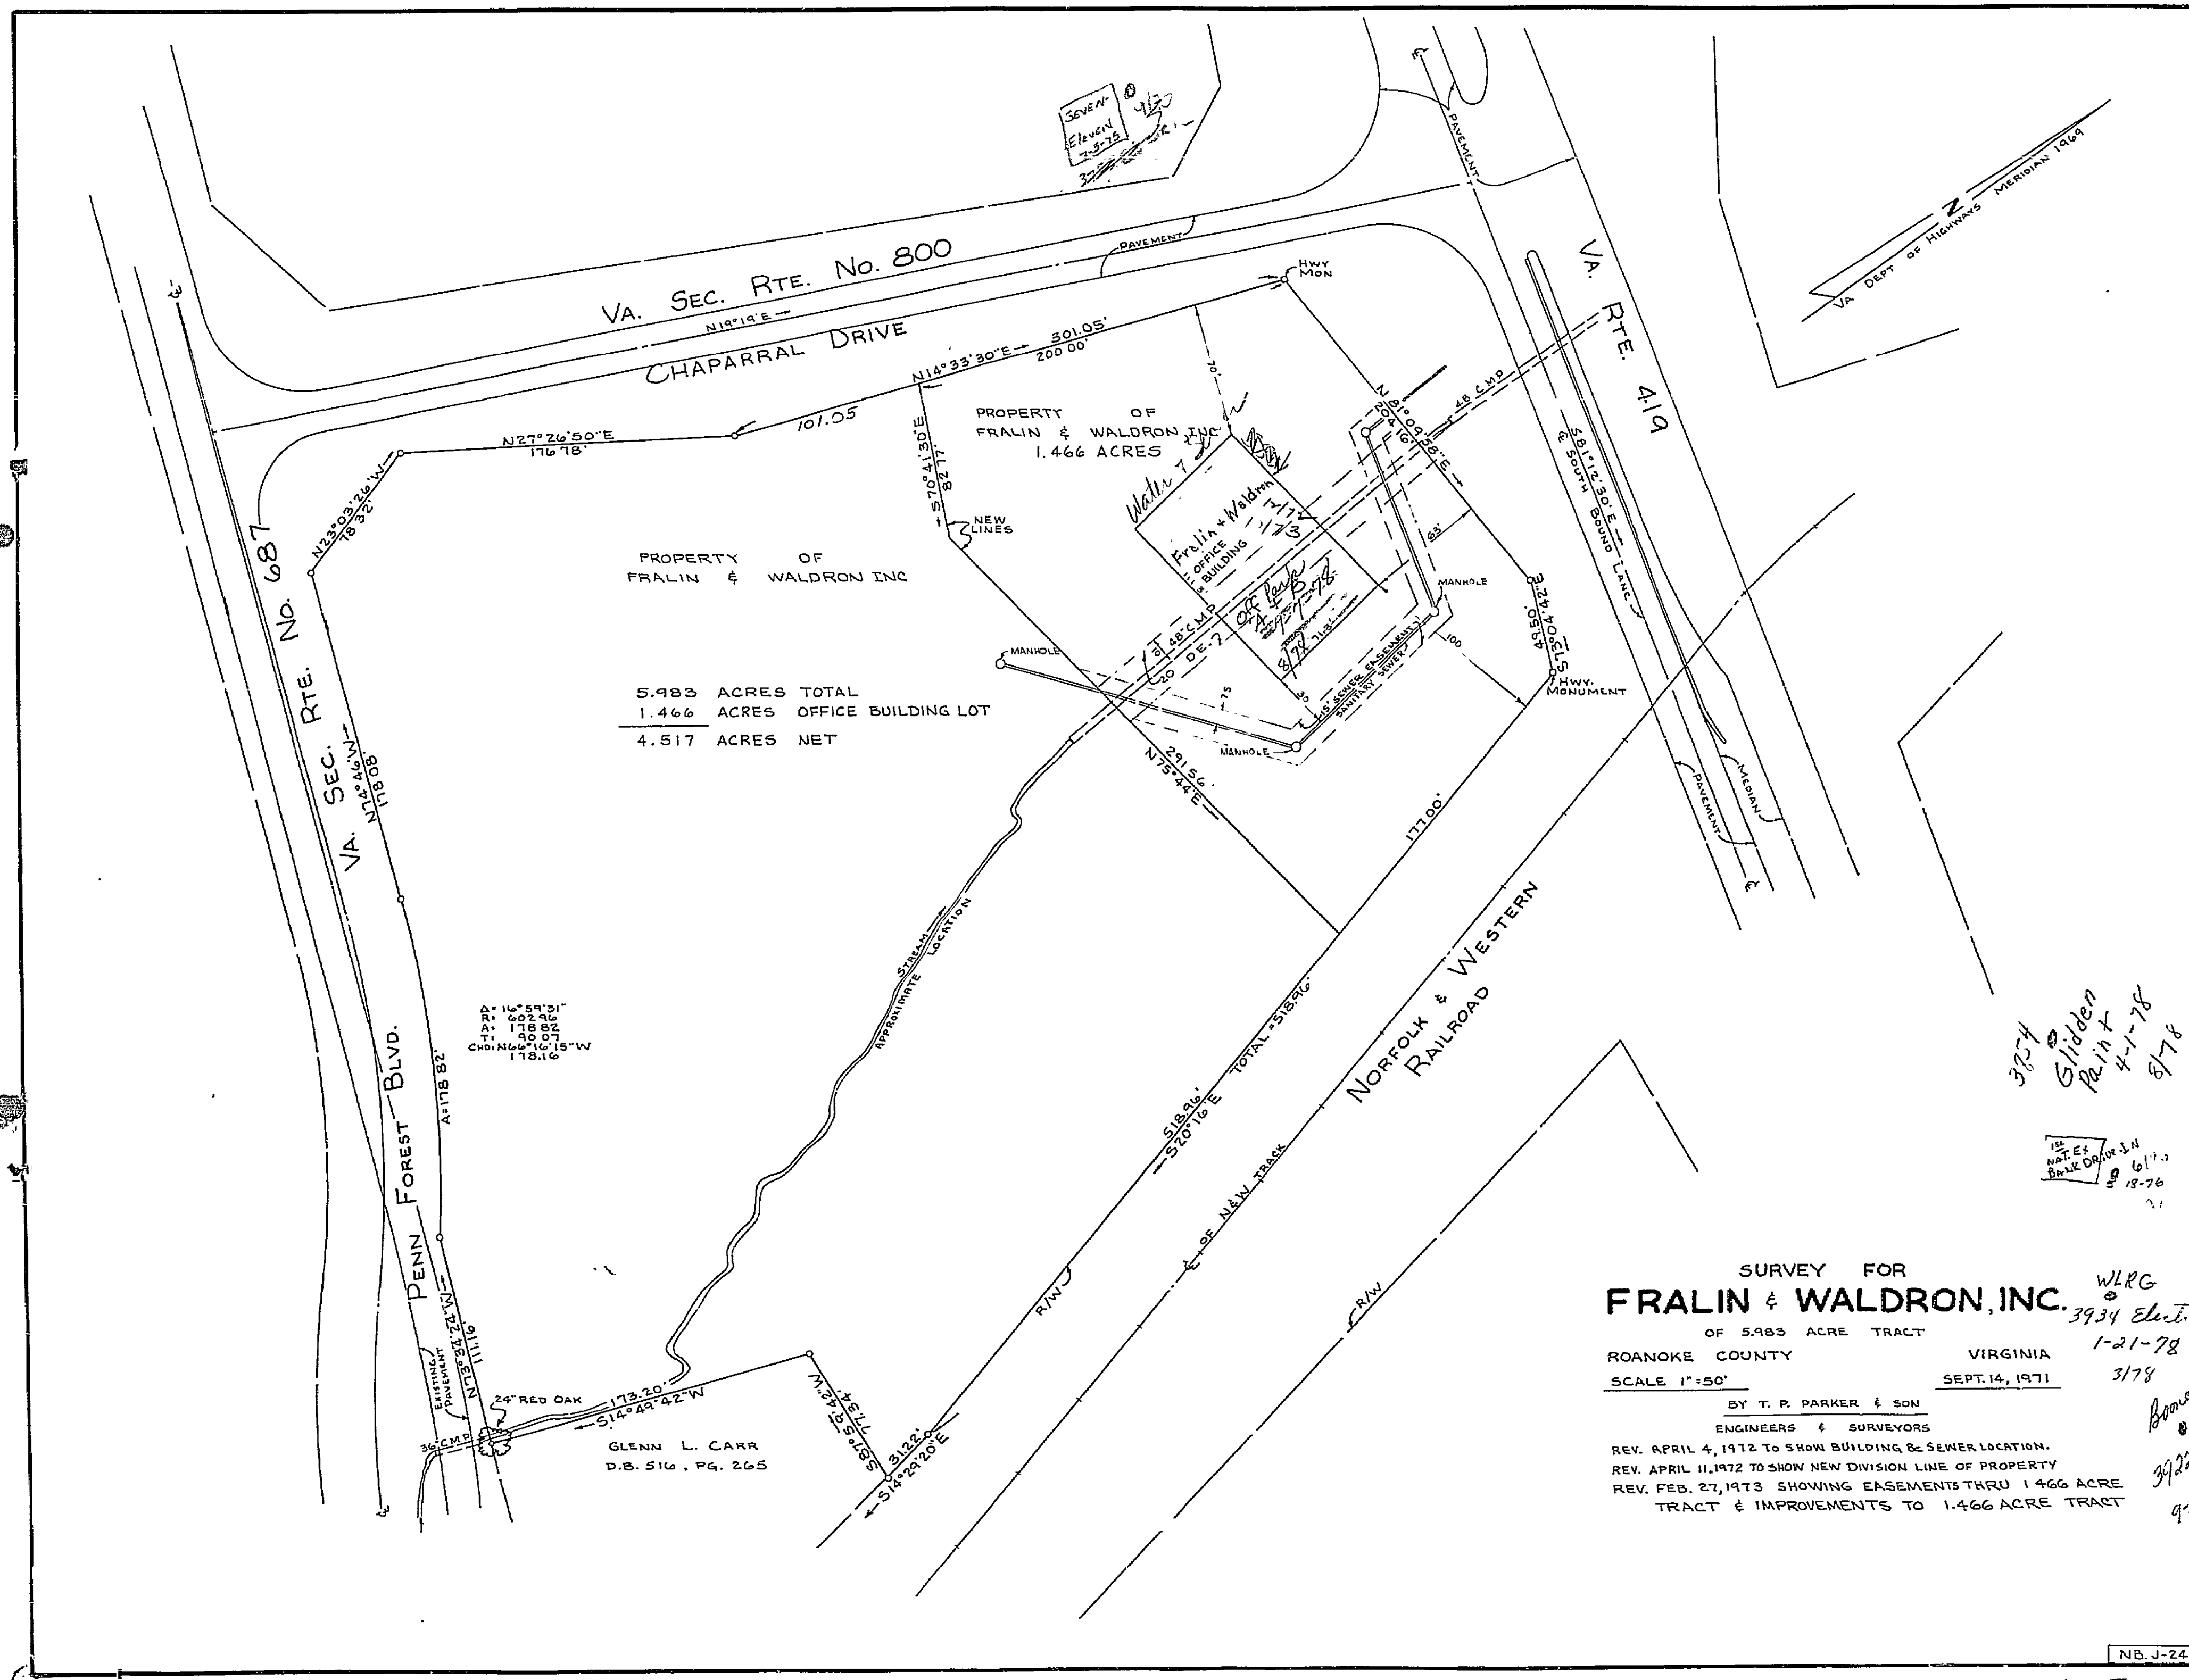

PROPERTY OF
FRALIN & WALDRON INC
1.466 ACRES
5.983 ACRES TOTAL
1.466 ACRES OFFICE BUILDING LOT
4.517 ACRES NET

SURVEY FOR
FRALIN & WALDRON, INC.
OF 5.983 ACRE TRACT
ROANOKE COUNTY VIRGINIA
SCALE 1"=50'
BY T. P. PARKER & SON
ENGINEERS & SURVEYORS
REV. APRIL 4, 1972 TO SHOW BUILDING & SEWER LOCATION.
REV. APRIL 11, 1972 TO SHOW NEW DIVISION LINE OF PROPERTY
REV. FEB. 27, 1973 SHOWING EASEMENTS THRU 1.466 ACRE
TRACT & IMPROVEMENTS TO 1.466 ACRE TRACT

3/24
G. L. Carr
4-1-78
5/76

12
NOTES
BANK DRAWN IN
6/1/73
18-76

NS-J-24

PC-5455

