


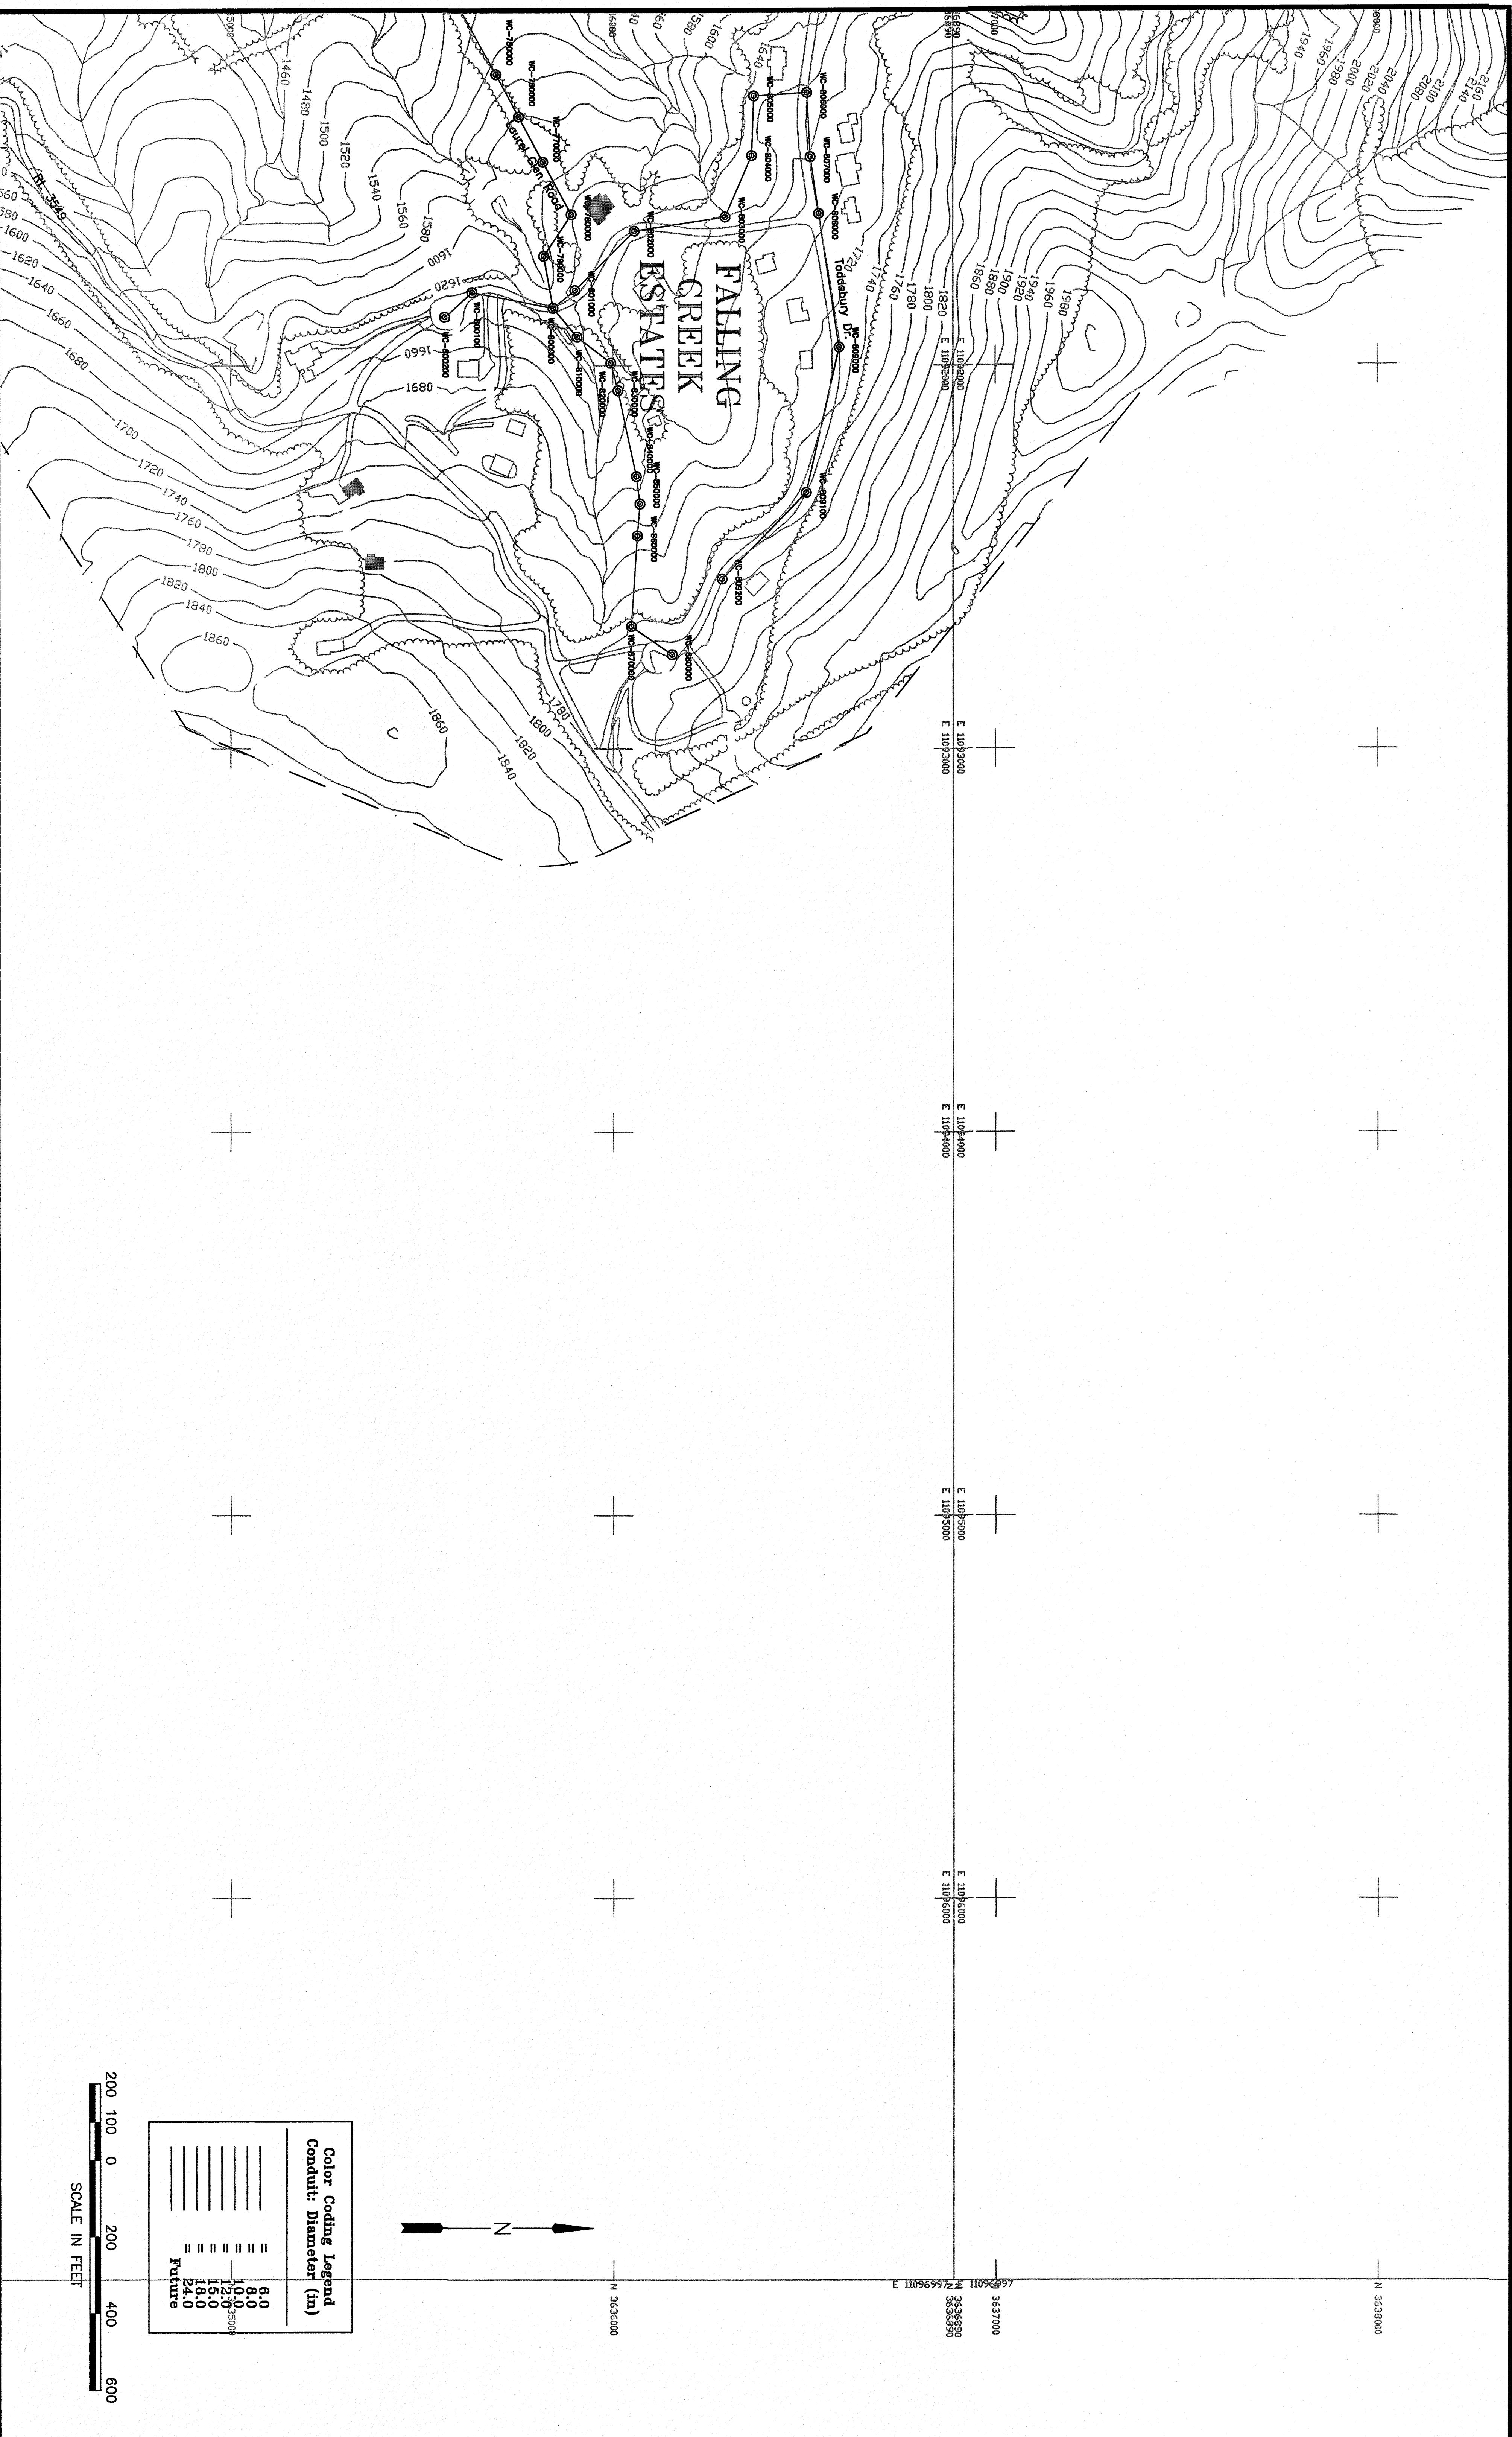

ANDERSON & ASSOCIATES, INC.
Professional Design Services
www.andassoc.com
VA - NC - TN - WV
100 Ardmore St.
Blacksburg, Va. 24060
640-552-5592

DATE : 08 JUN 09
DESIGNED: RTM
DRAWN : RTM
CHECKED :
QA/QC :

REV. #	COMMENTS	DATE

I&I STUDY - WASTEWATER COLLECTION SYSTEM

TOWN OF VINTON, VIRGINIA

MAP 2
FALLING CREEK COLLECTOR (5)

DOCUMENT NO.
28014 - 001

3 SHEET
OF 12