


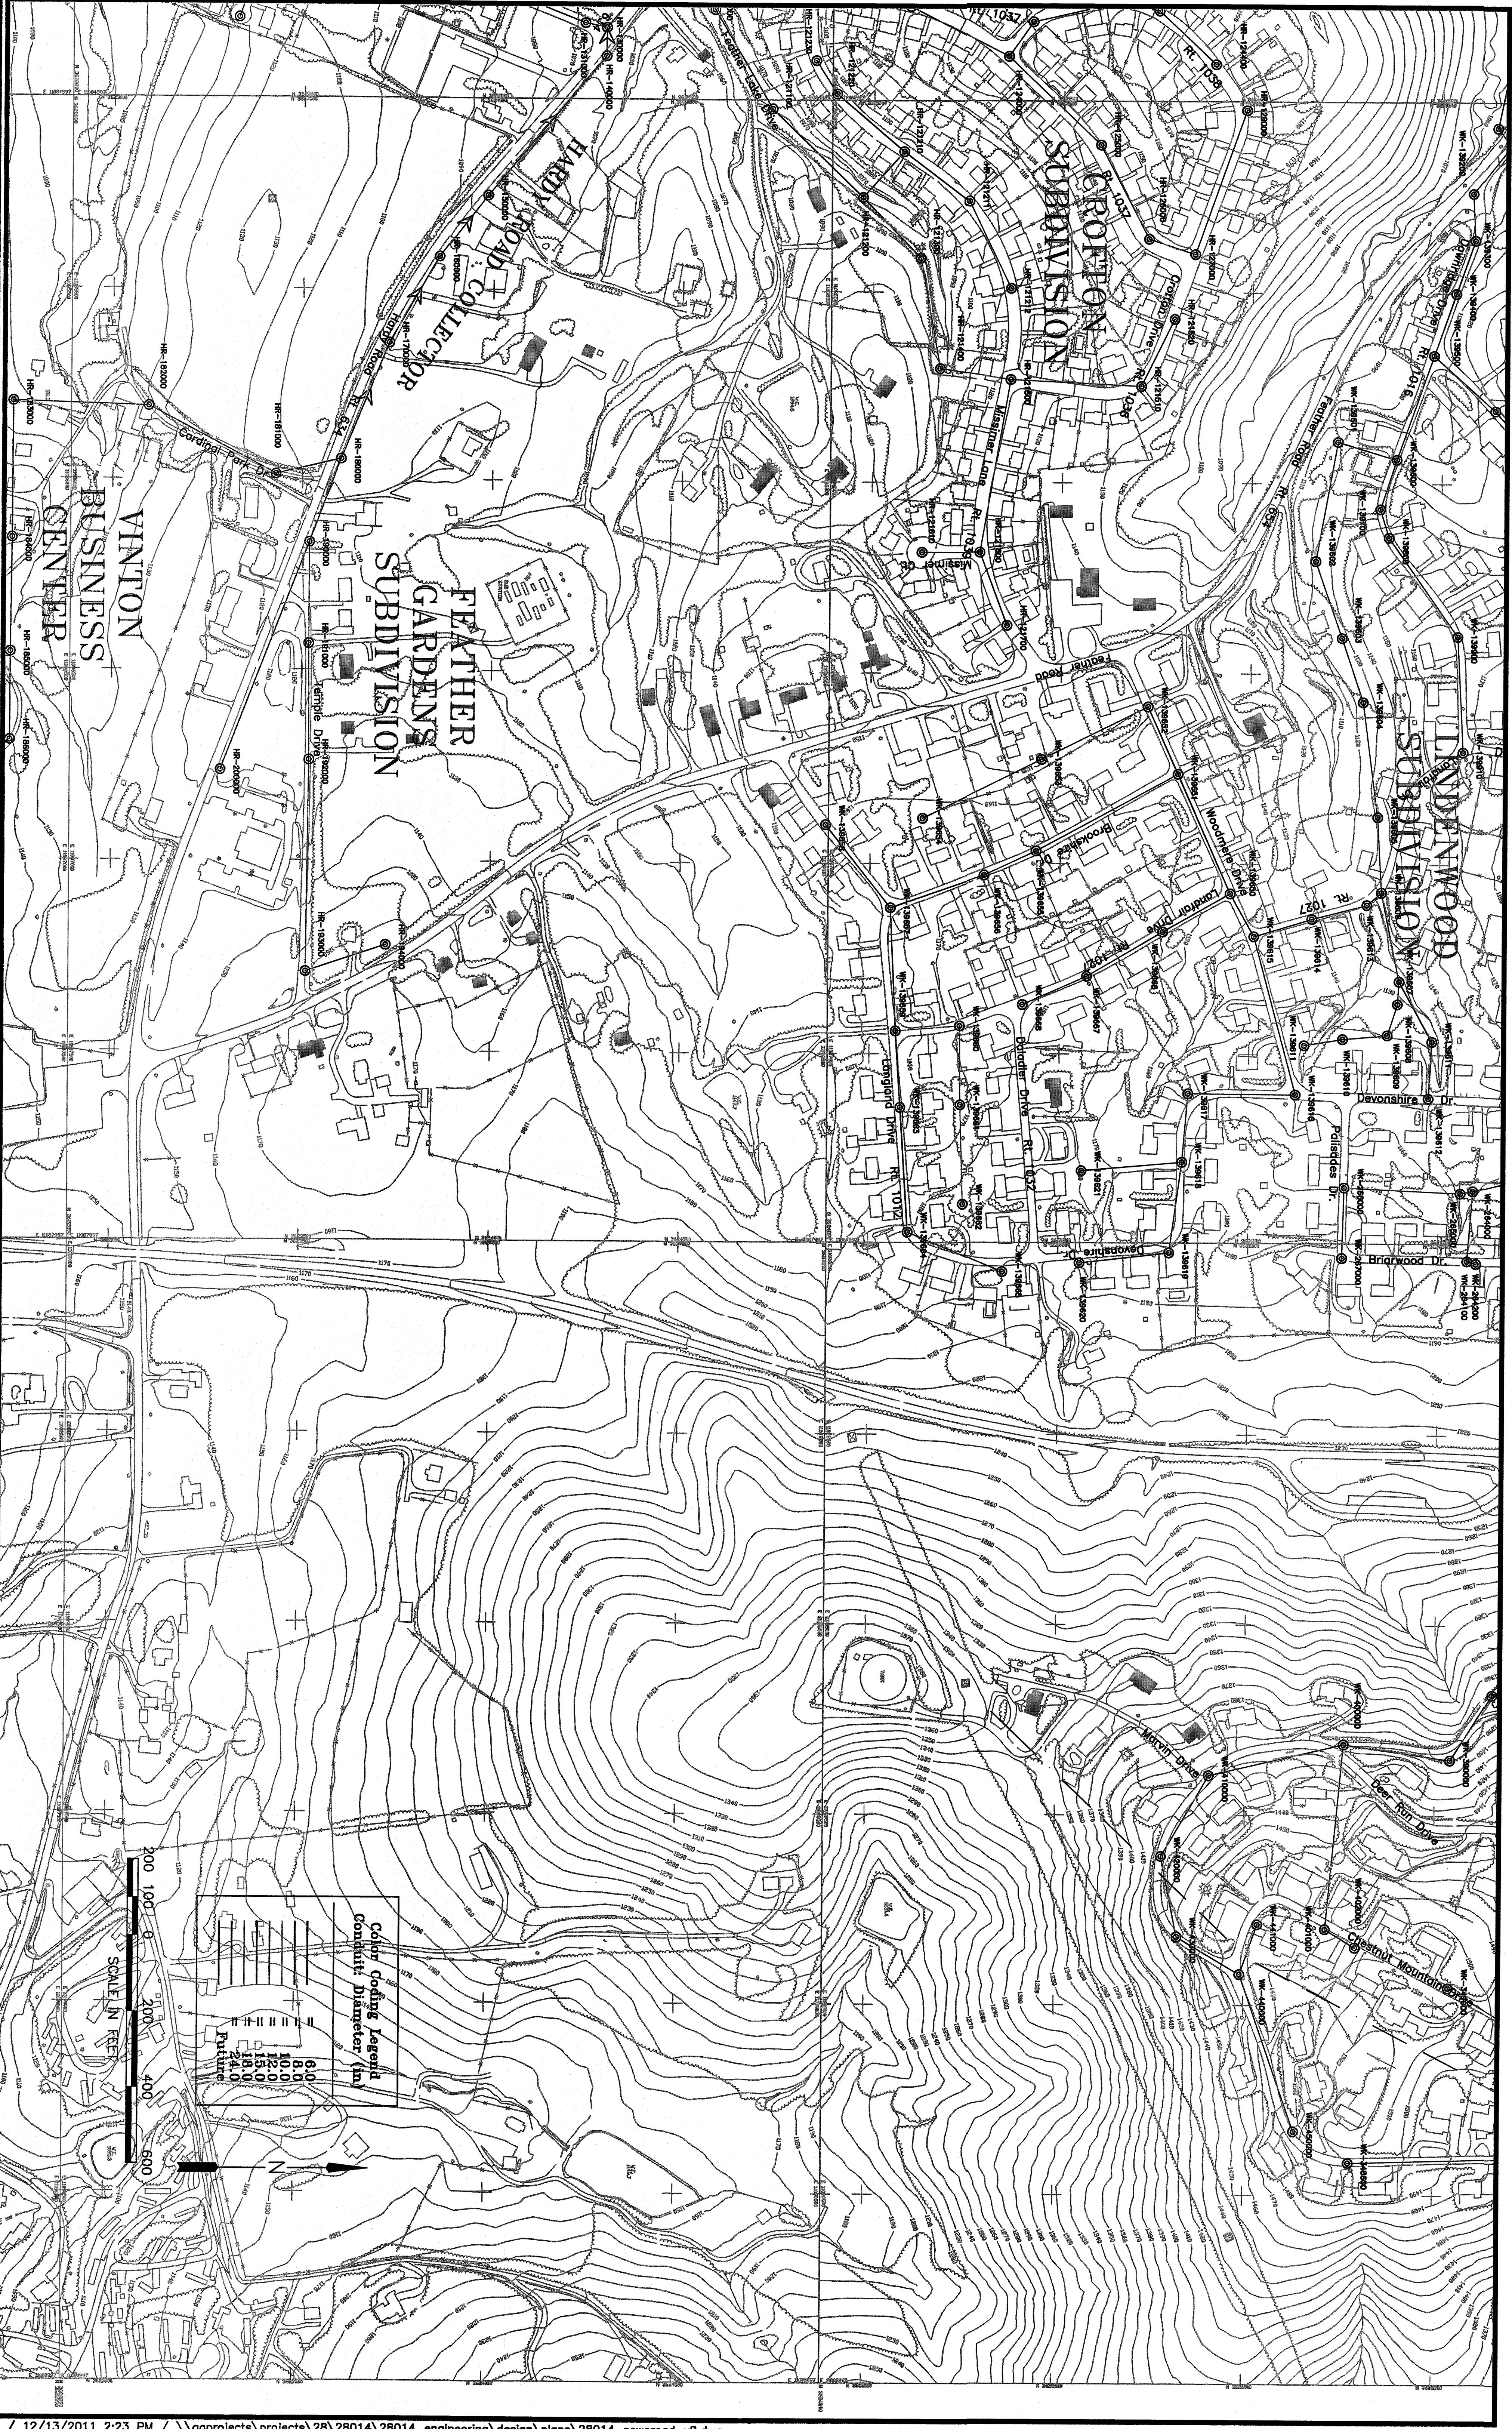

ANDERSON & ASSOCIATES, INC.
Professional Design Services
www.andassoc.com
VA - NC - TN - WV

100 Ardmore St.
Blacksburg, Va. 24050
540-552-5592

DATE : 06 JUN 09
DESIGNED : RTM
DRAWN : RTM
CHECKED :
DATE :

REV. #

DATE

COMMENTS

I&I STUDY - WASTEWATER COLLECTION SYSTEM

TOWN OF VINTON, VIRGINIA

**MAP 10
LINDENWOOD (2) & HARDY ROAD (9) COLLECTORS**

DOCUMENT NO.
28014 - 001

11 SHEET
OF 12