


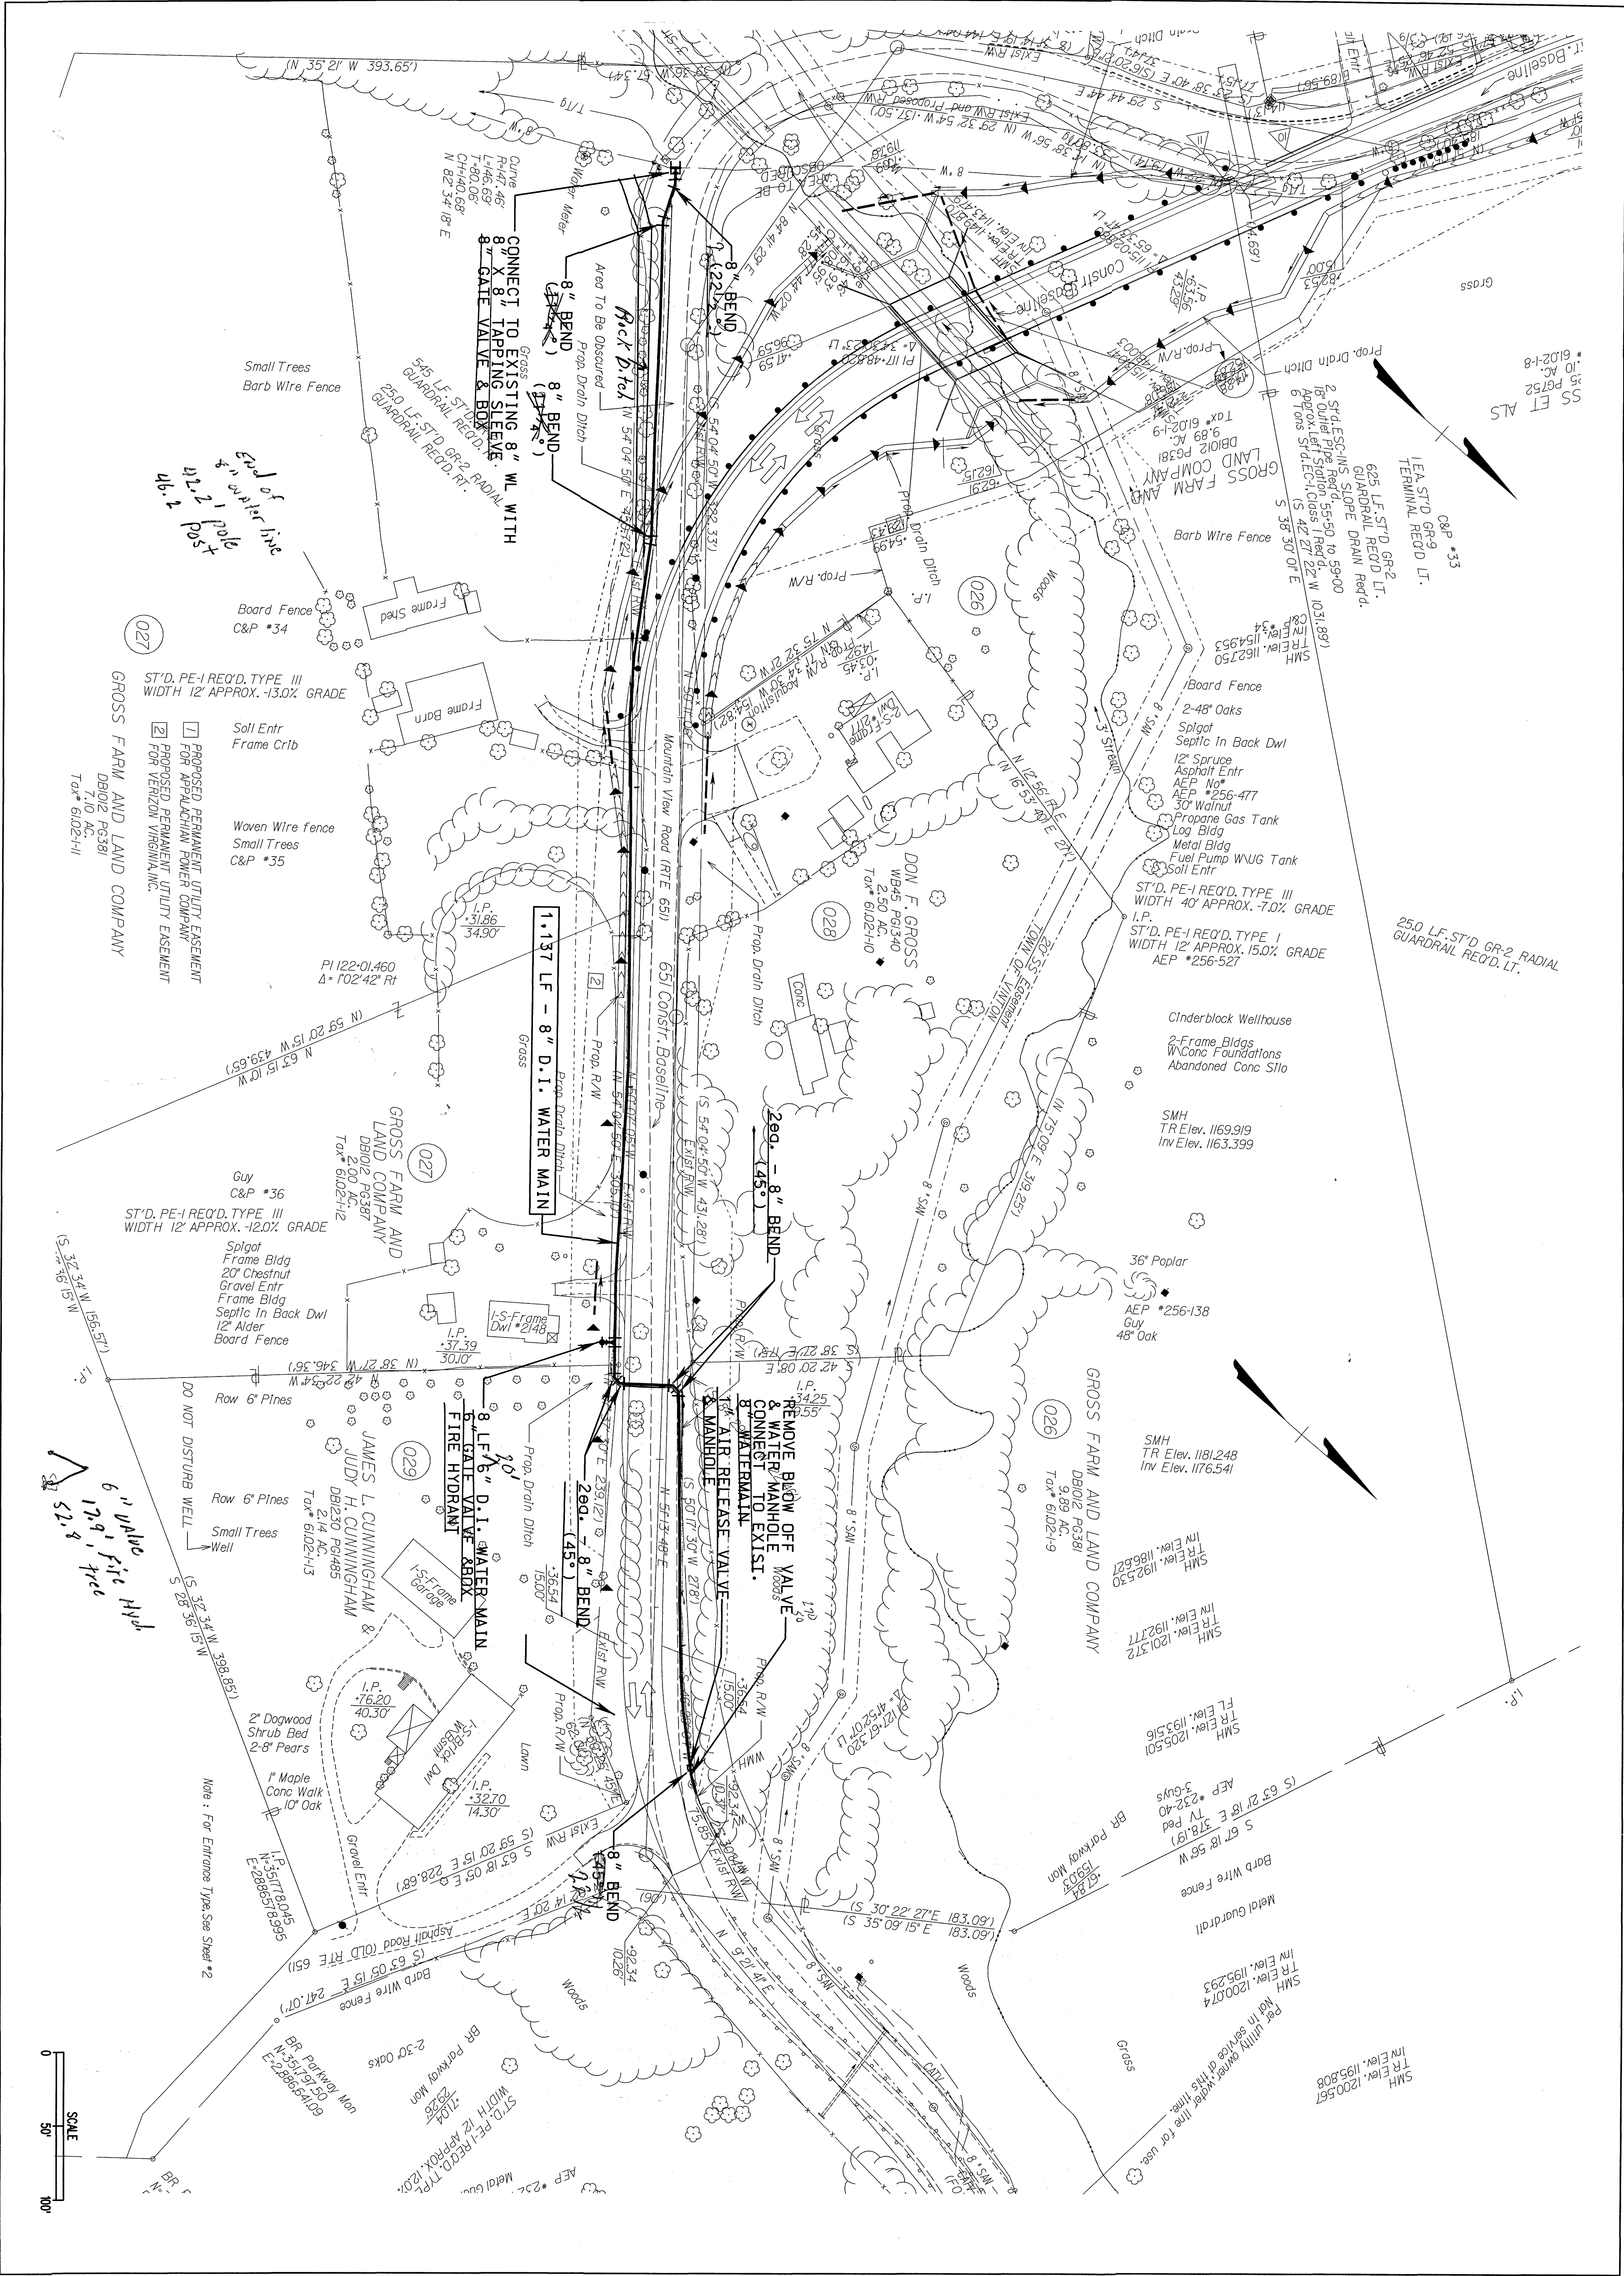

Vertical Scale:
NA

Horizontal Scale:
1"=50'

Commission Number:
NA

Sheet No.:
1

ROUTE 651 WATERLINE
PLAN
TOWN OF VINTON, VIRGINIA

**Mattern & Craig**
CONSULTING ENGINEERS • SURVEYORS
701 FIRST STREET, S.W.
ROANOKE, VIRGINIA 24016
(540) 345-3342
FAX (540) 345-7691

Issue Date:
2/12/2007

Drawn By: DBL
Designed By: BCC

Checked By: BCC
Date: 2/12/2007

Date	Revisions

