



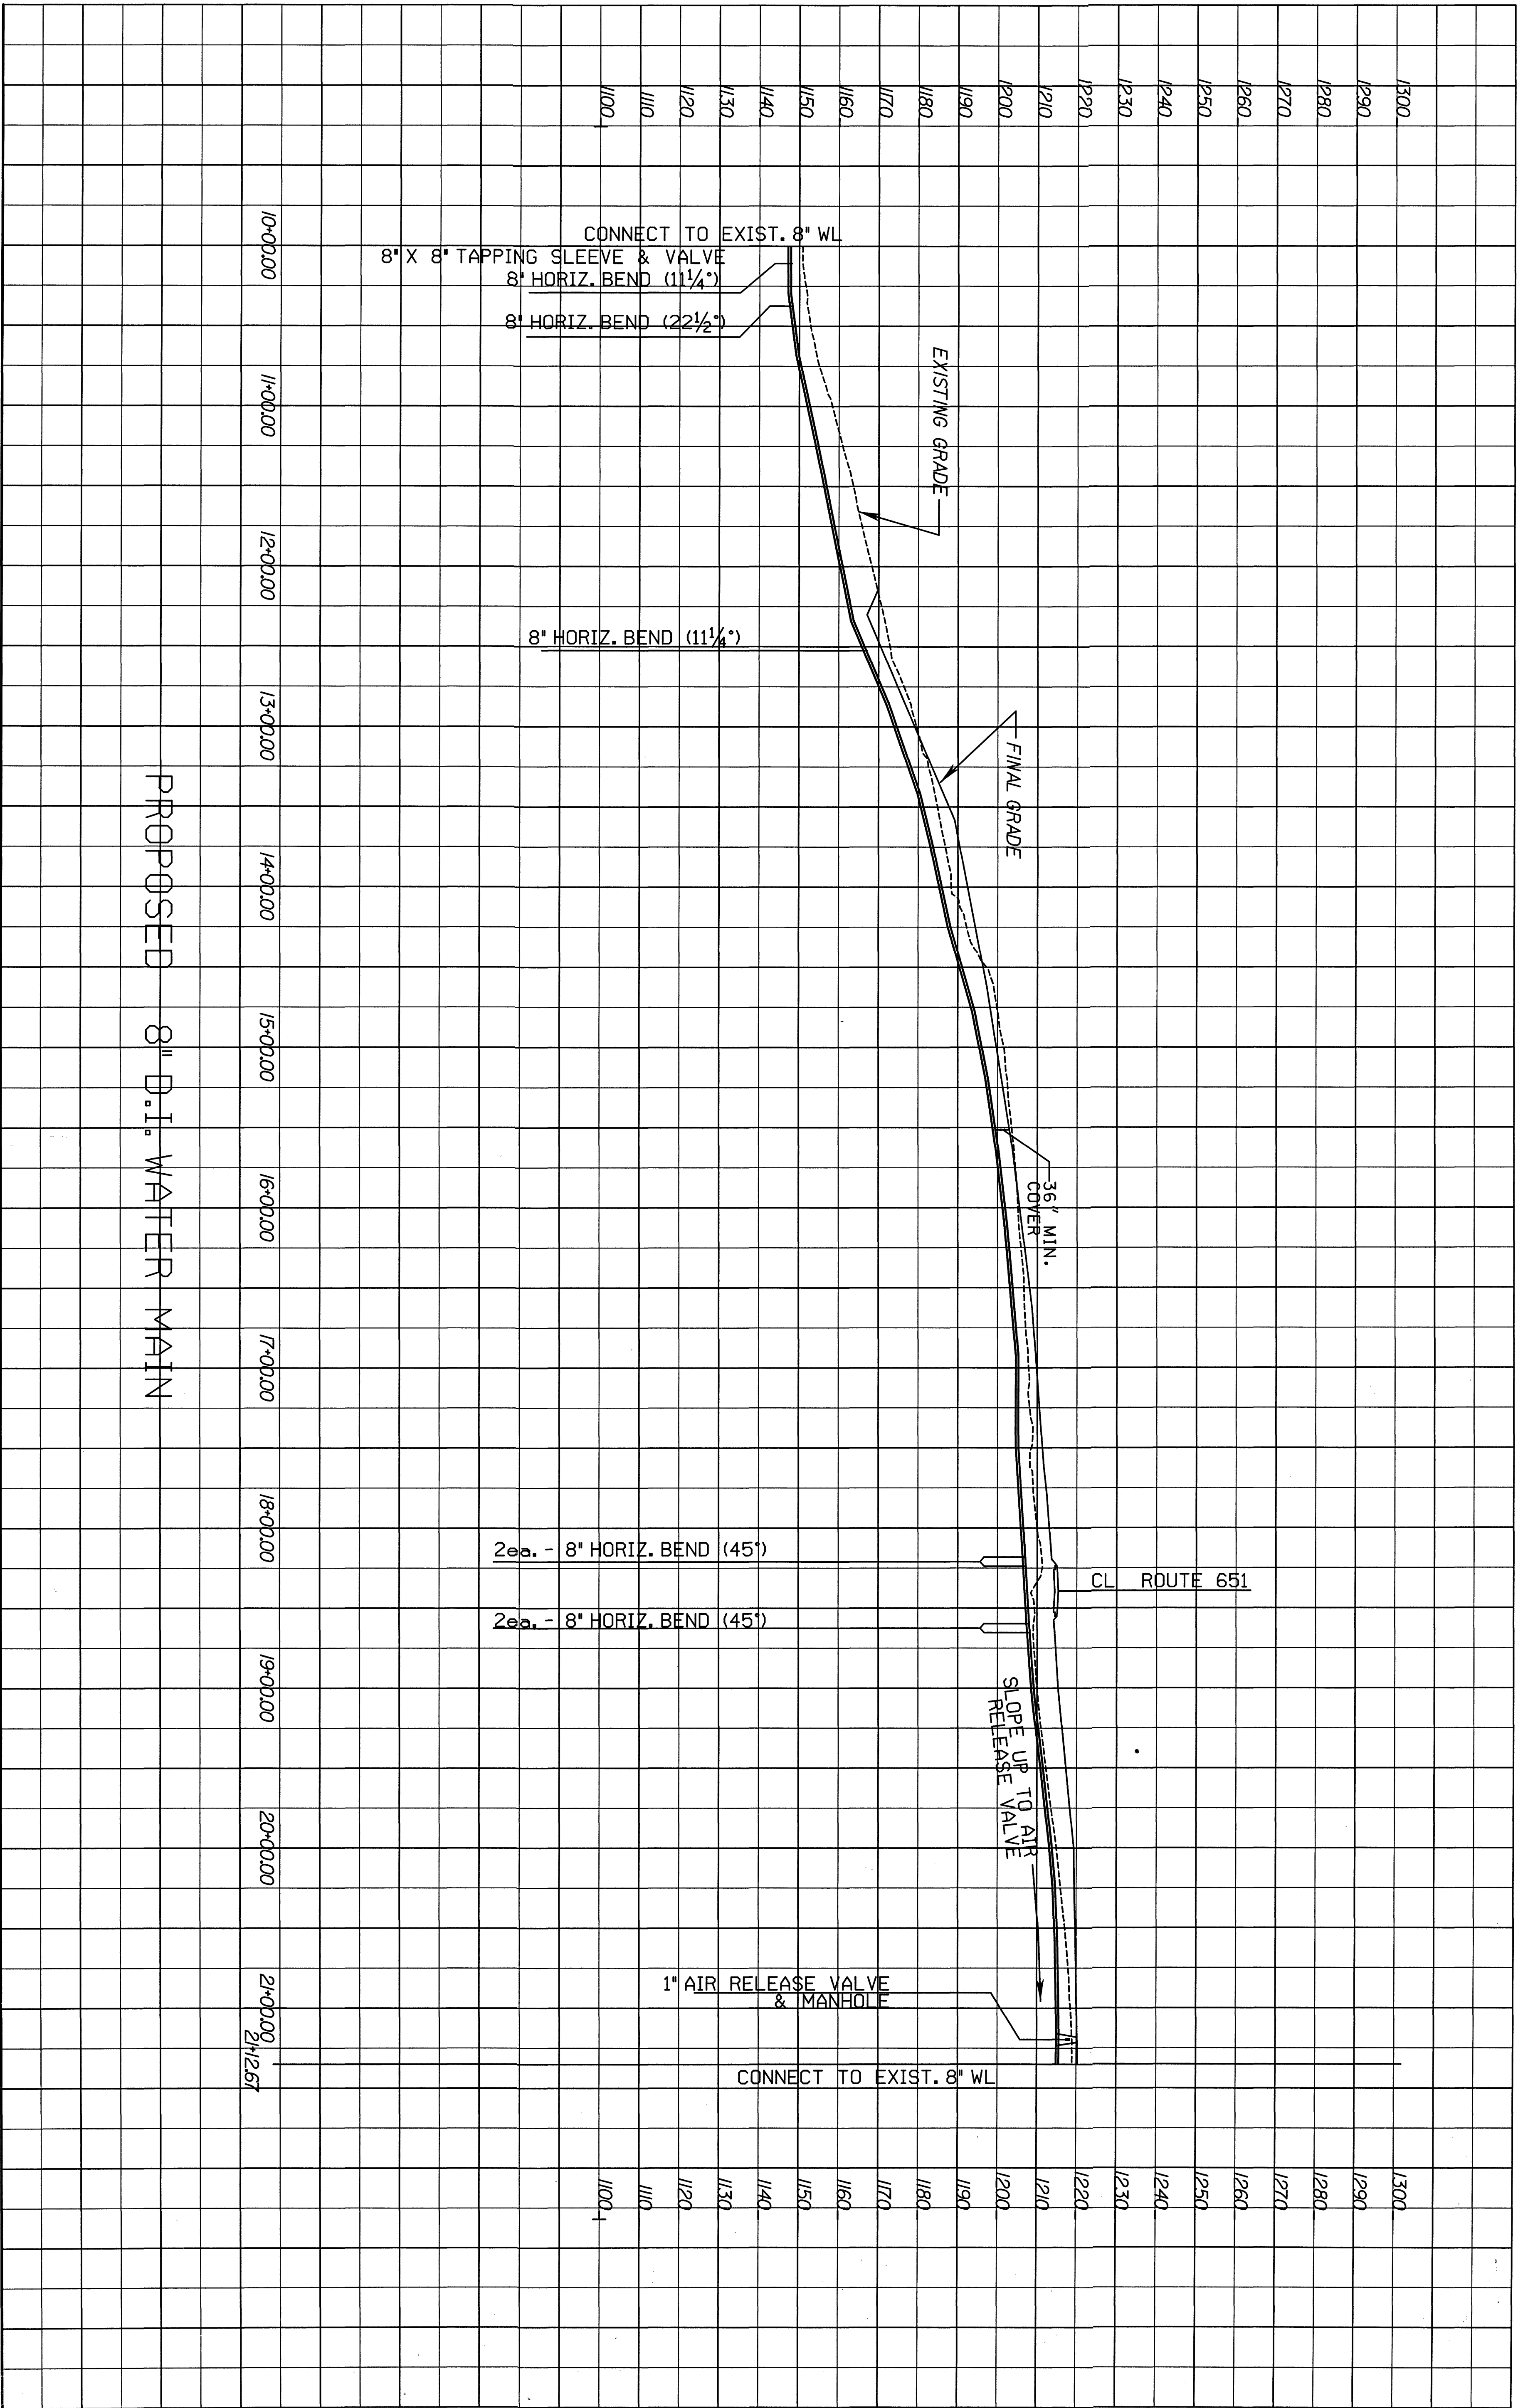

PROPOSED 8" D.I. WATER MAIN

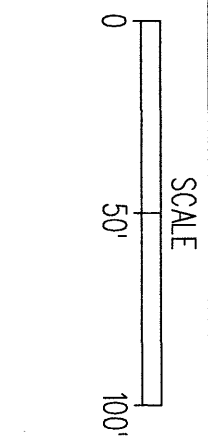

Sheet No.: 2	Vertical Scale: 1"=20' Horizontal Scale: 1"=50' Commission Number: N/A	ROUTE 651 WATERLINE PROFILE TOWN OF VINTON, VIRGINIA	 Mattern & Craig CONSULTING ENGINEERS • SURVEYORS 701 FIRST STREET, S.W. ROANOKE, VIRGINIA 24016 (540) 345-9342 FAX (540) 345-7691	Issue Date: 2-12-2007	Revisions	Date
				Drawn By: DBL Designed By: BCC Checked By: BCC Date: 2-12-2007		

