
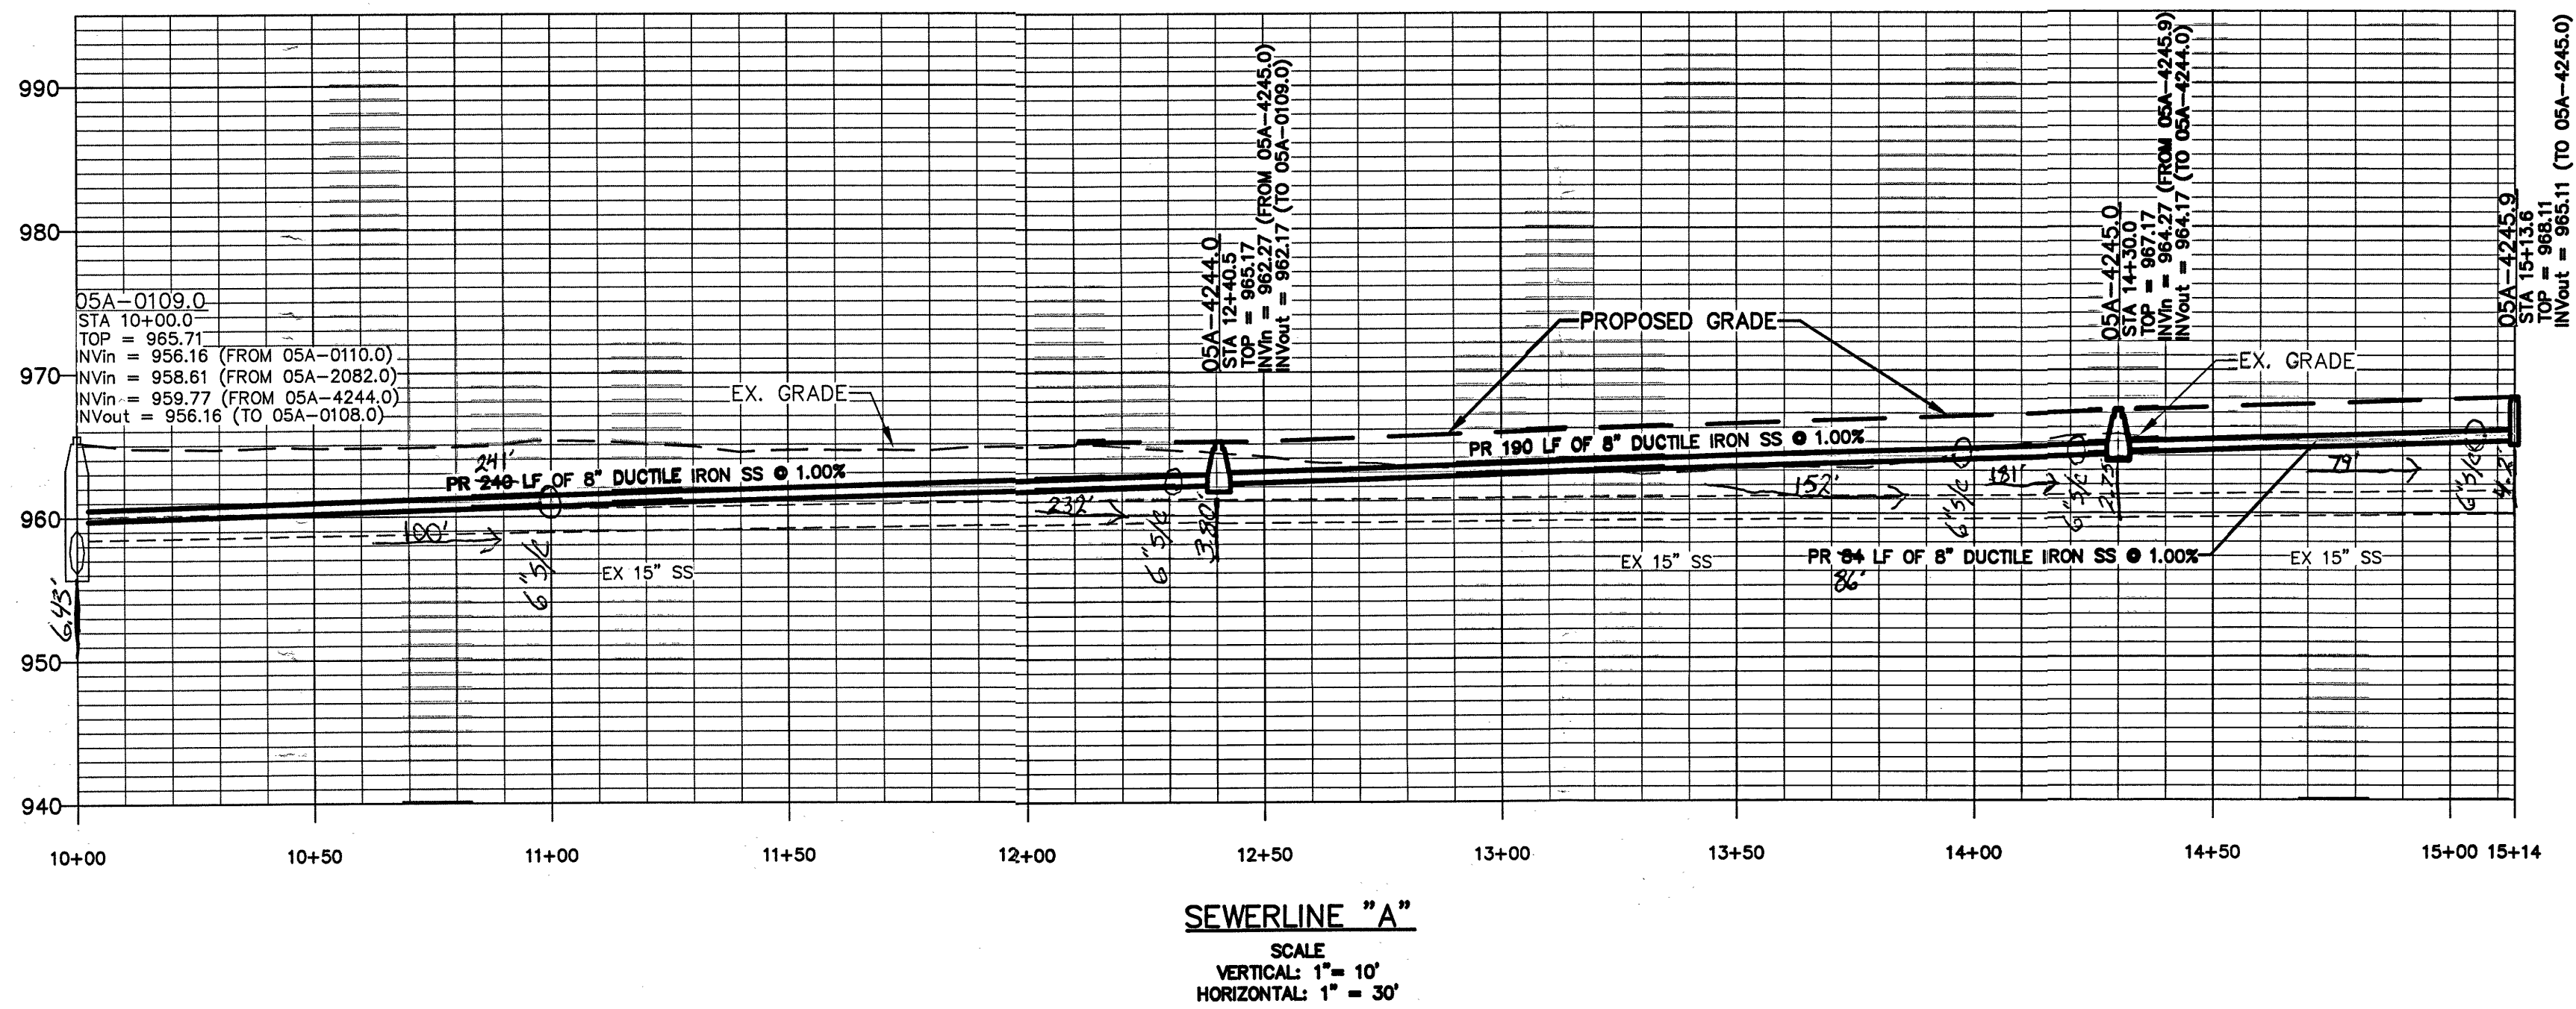


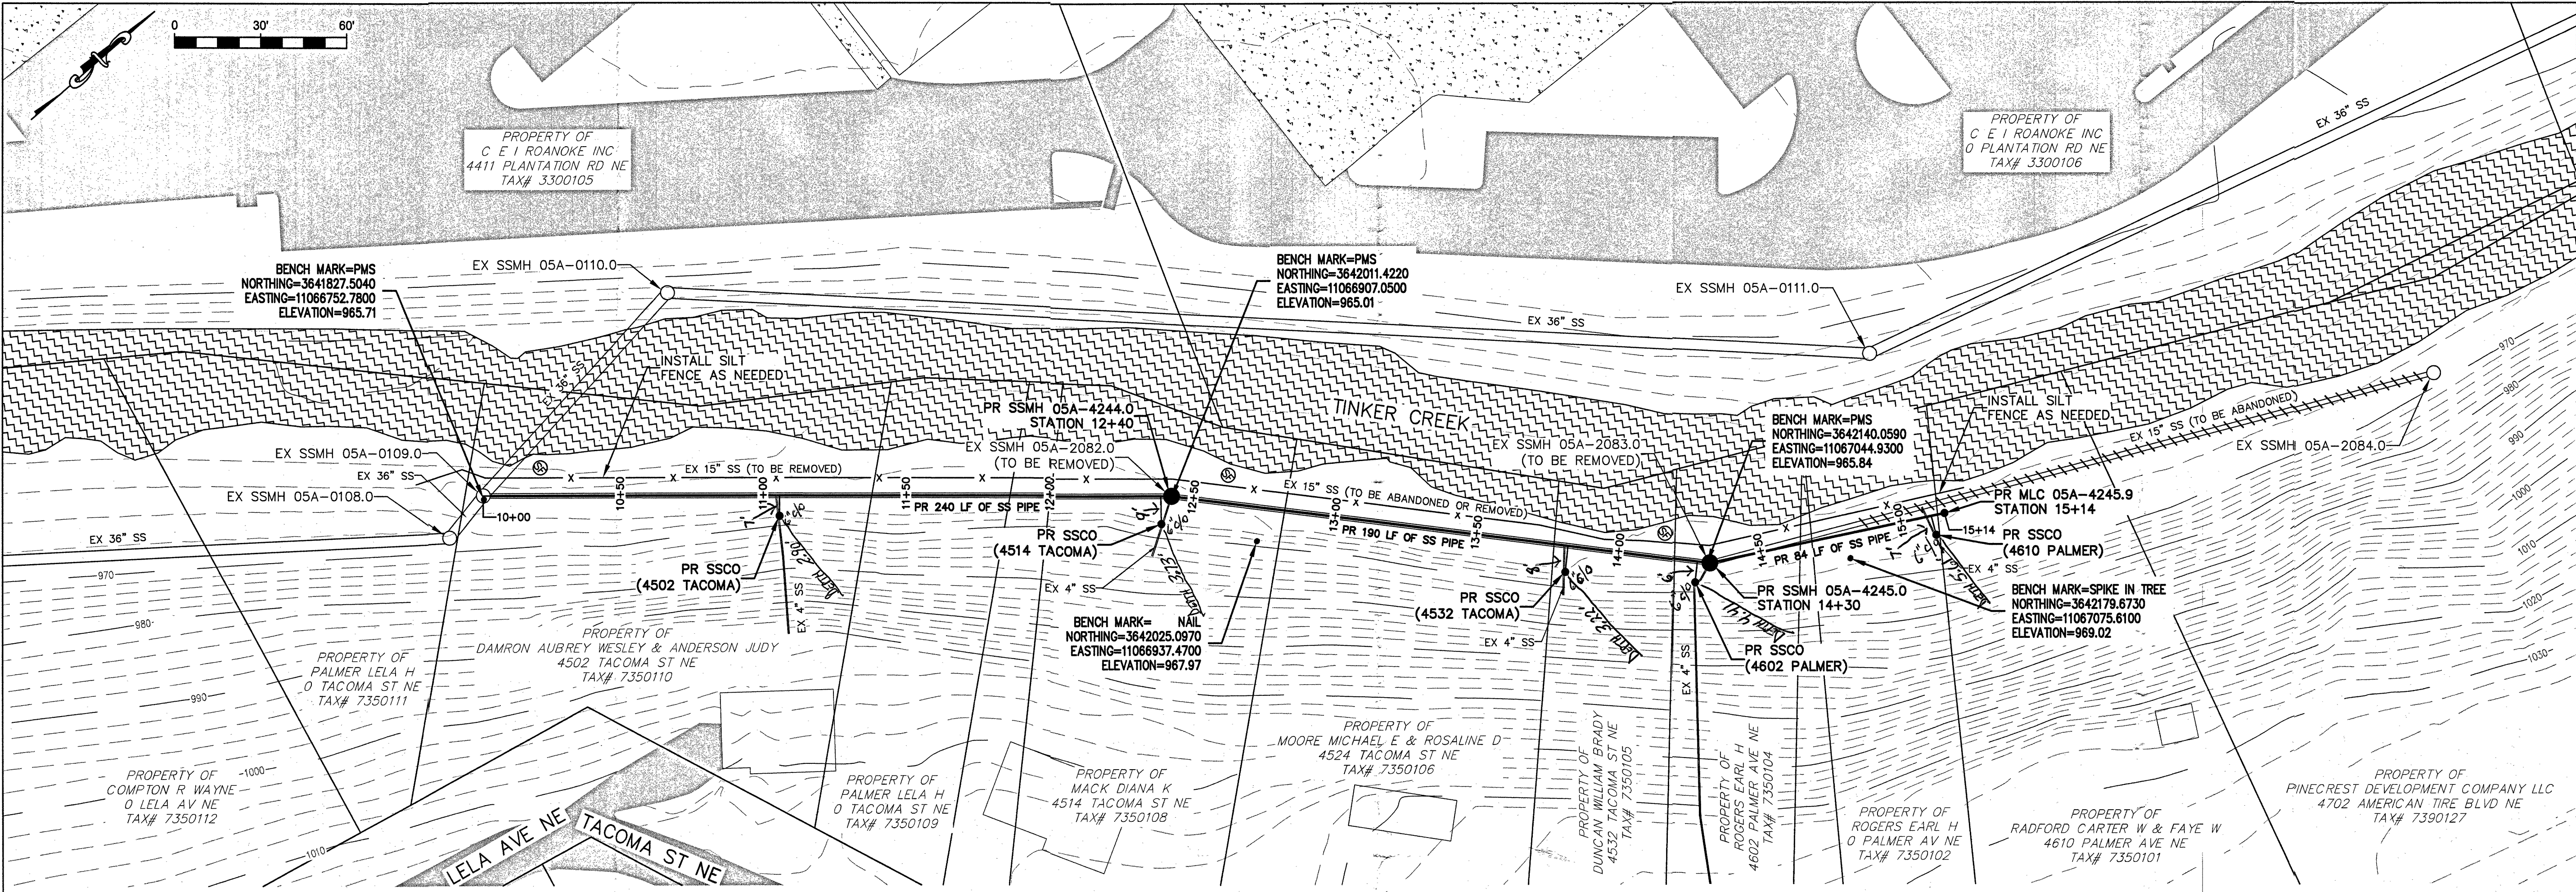

Project Name		TACOMA PROJECT	
Contractor		FOPS / CIP2	
Install Date		NOV. 3RD 2017	
Manufacturer		Sewer Gravity Main(s)	
Diameter		8IN	
Pipe Class		350 DI	
Material		350 DI	
Manufacturer		Sewer Gravity Lateral(s)	
Diameter		6 IN	
Pipe Class		350 DI	
Material		350 DI	
Manufacturer		Sewer Manhole(s)	
Diameter		6 IN	
Material		CONCRETE	
Ring & Cover Manuf.		EAST JORDAN	
Cover Type		BOLT DOWN	
Comments		FLOOD PLAIN	

WESTERN VIRGINIA

WATER AUTHORITY

ENGINEERING SERVICES

601 S JEFFERSON ST, SUITE 300

ROANOKE, VA 24011

540-853-5700

TACOMA STREET SEWERLINE REPLACEMENT

PLAN & PROFILE

By

Date

Rev

Description

Designed: FOPS

Drawn: DRJ

Checked: AAS

Approved: FOPS

Date: SEPT 2017

Project:

1

Sheet 1 of 1