

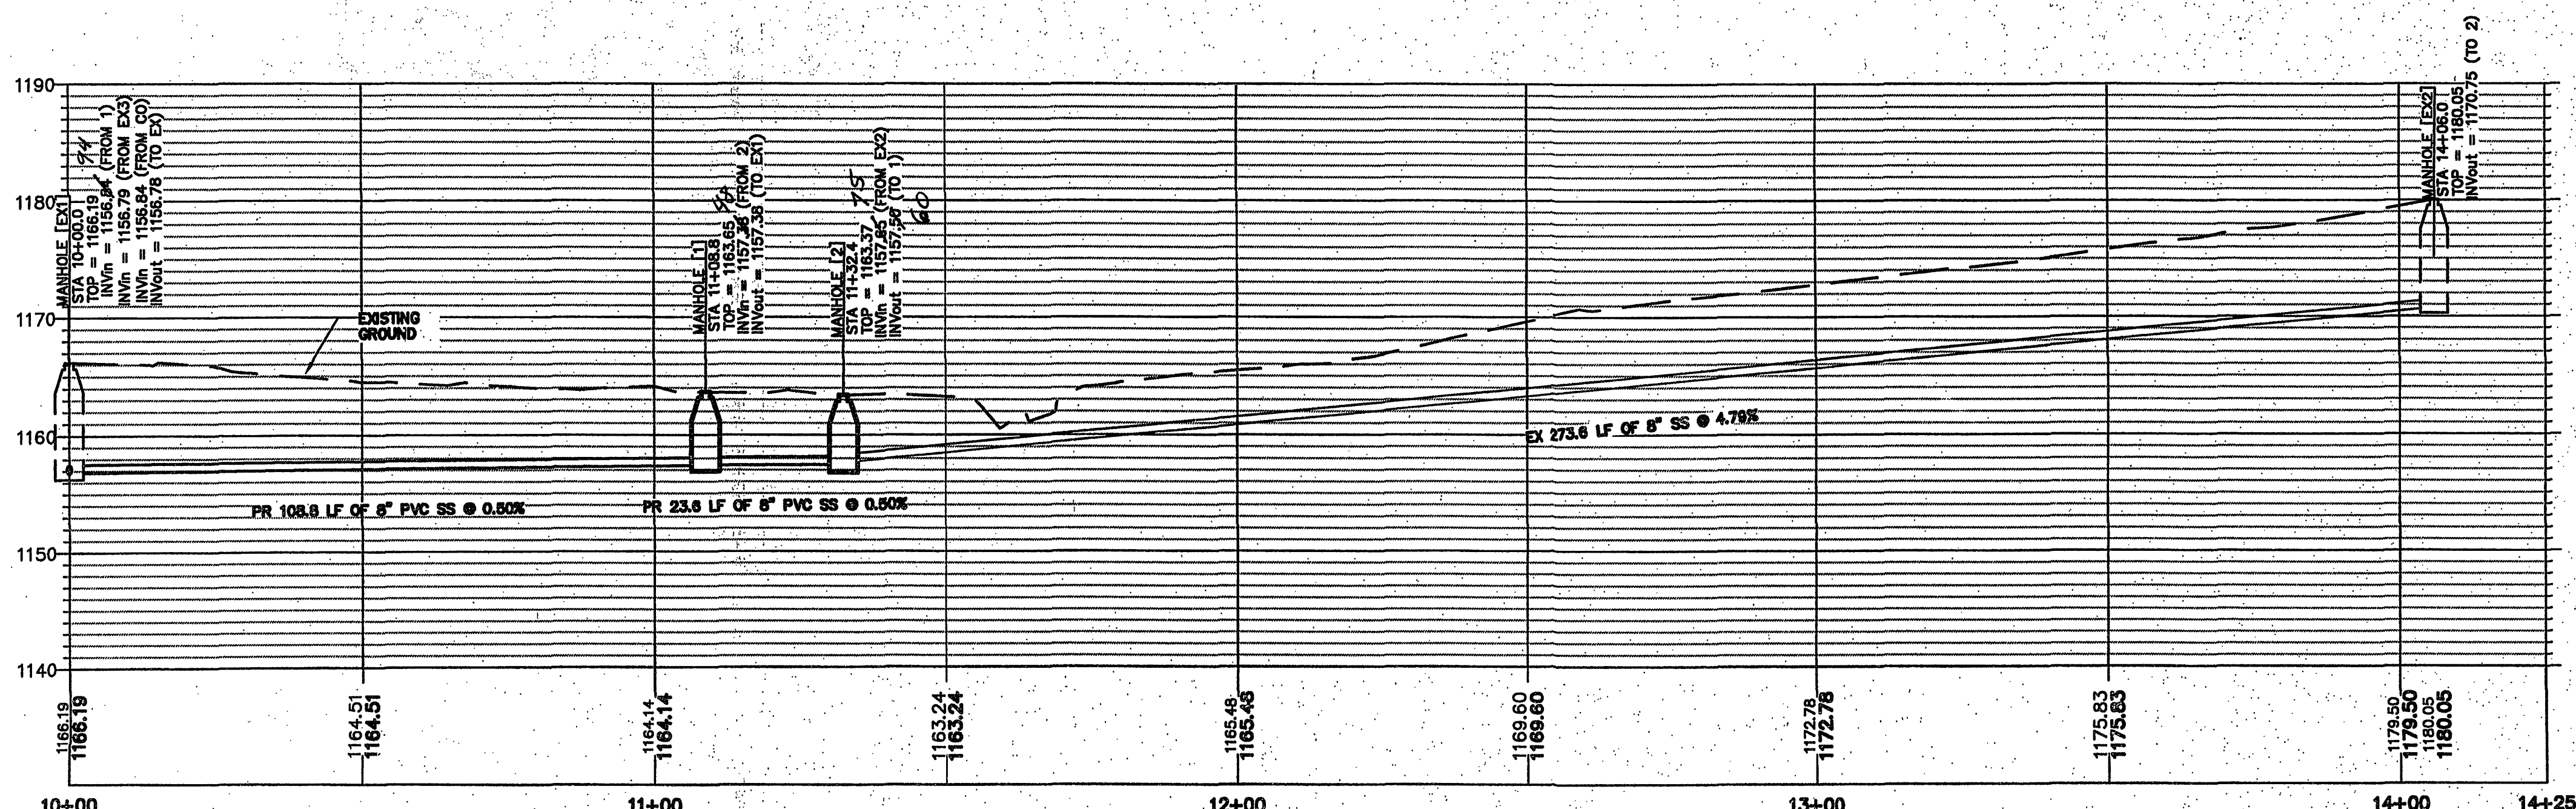
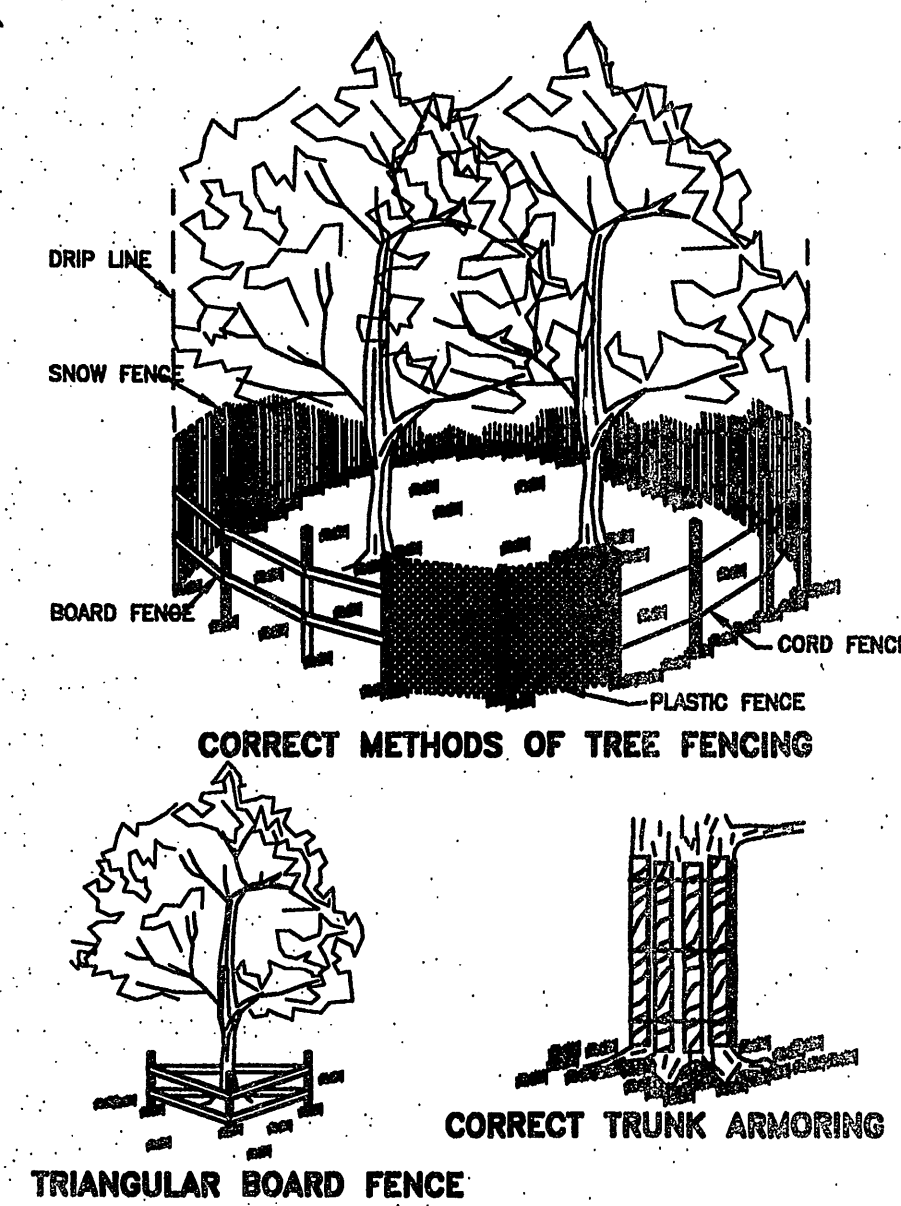


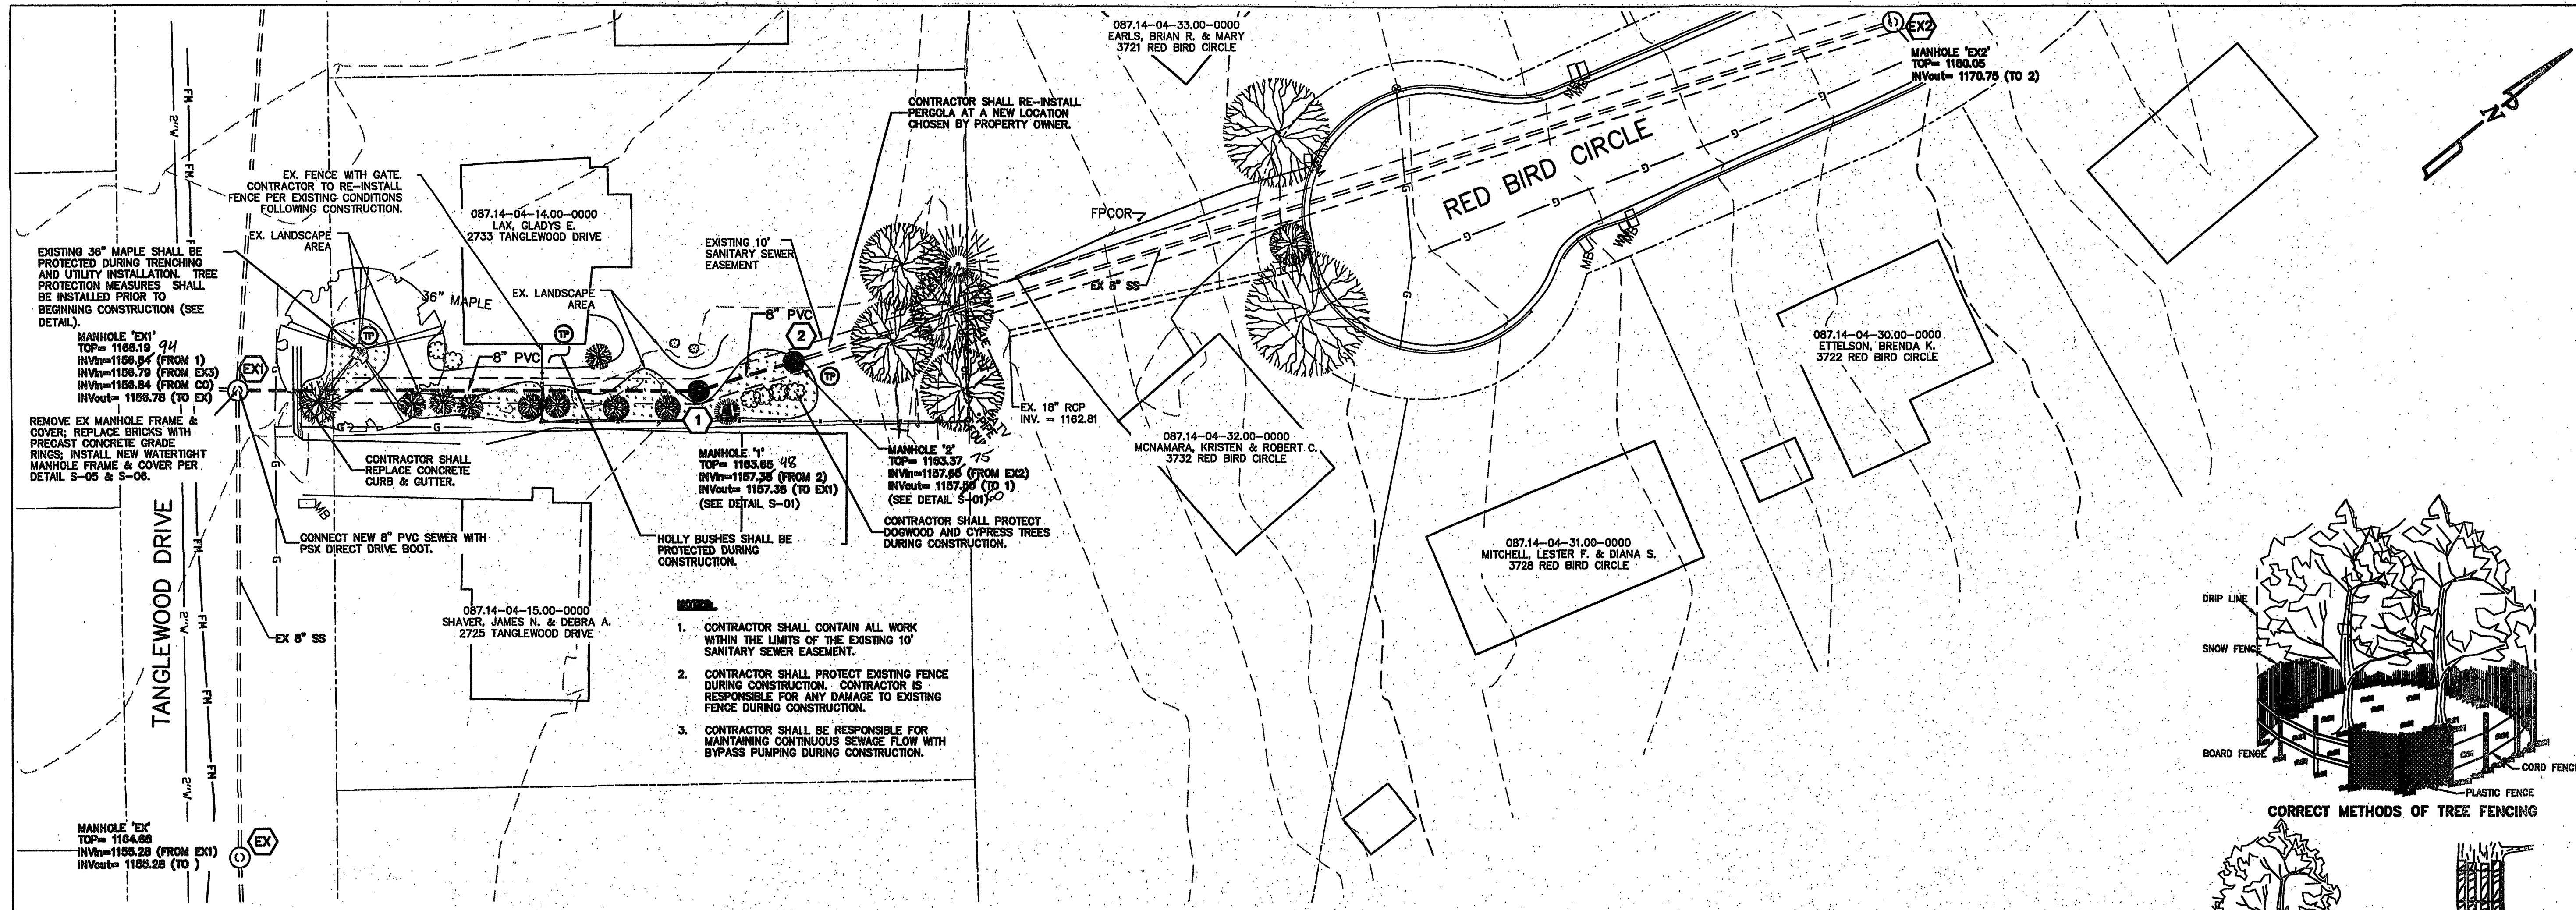

SANITARY SEWER LINE 100 PROFILE
1"=20' H, 1"=10' V

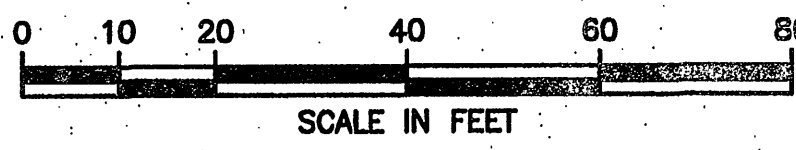

WESTERN VIRGINIA
WATER AUTHORITY
ENGINEERING SERVICES
601 S JEFFERSON ST, SUITE 300
ROANOKE, VA 24011
540-853-5641 or 540-853-5770

Earl E. Smith
01/23/06
Lic. No. 046141

TANGLEWOOD DRIVE SEWER REPLACEMENT

PLAN & PROFILE

Rev	Description	Date	By
AS	641LT	8/24/10	EES

Designed: RCM
Drawn: RCM
Checked: RCM
Approved: EES
Date: 01/07/10
Project: 27210-21148

C1
Sheet 1 of 2