
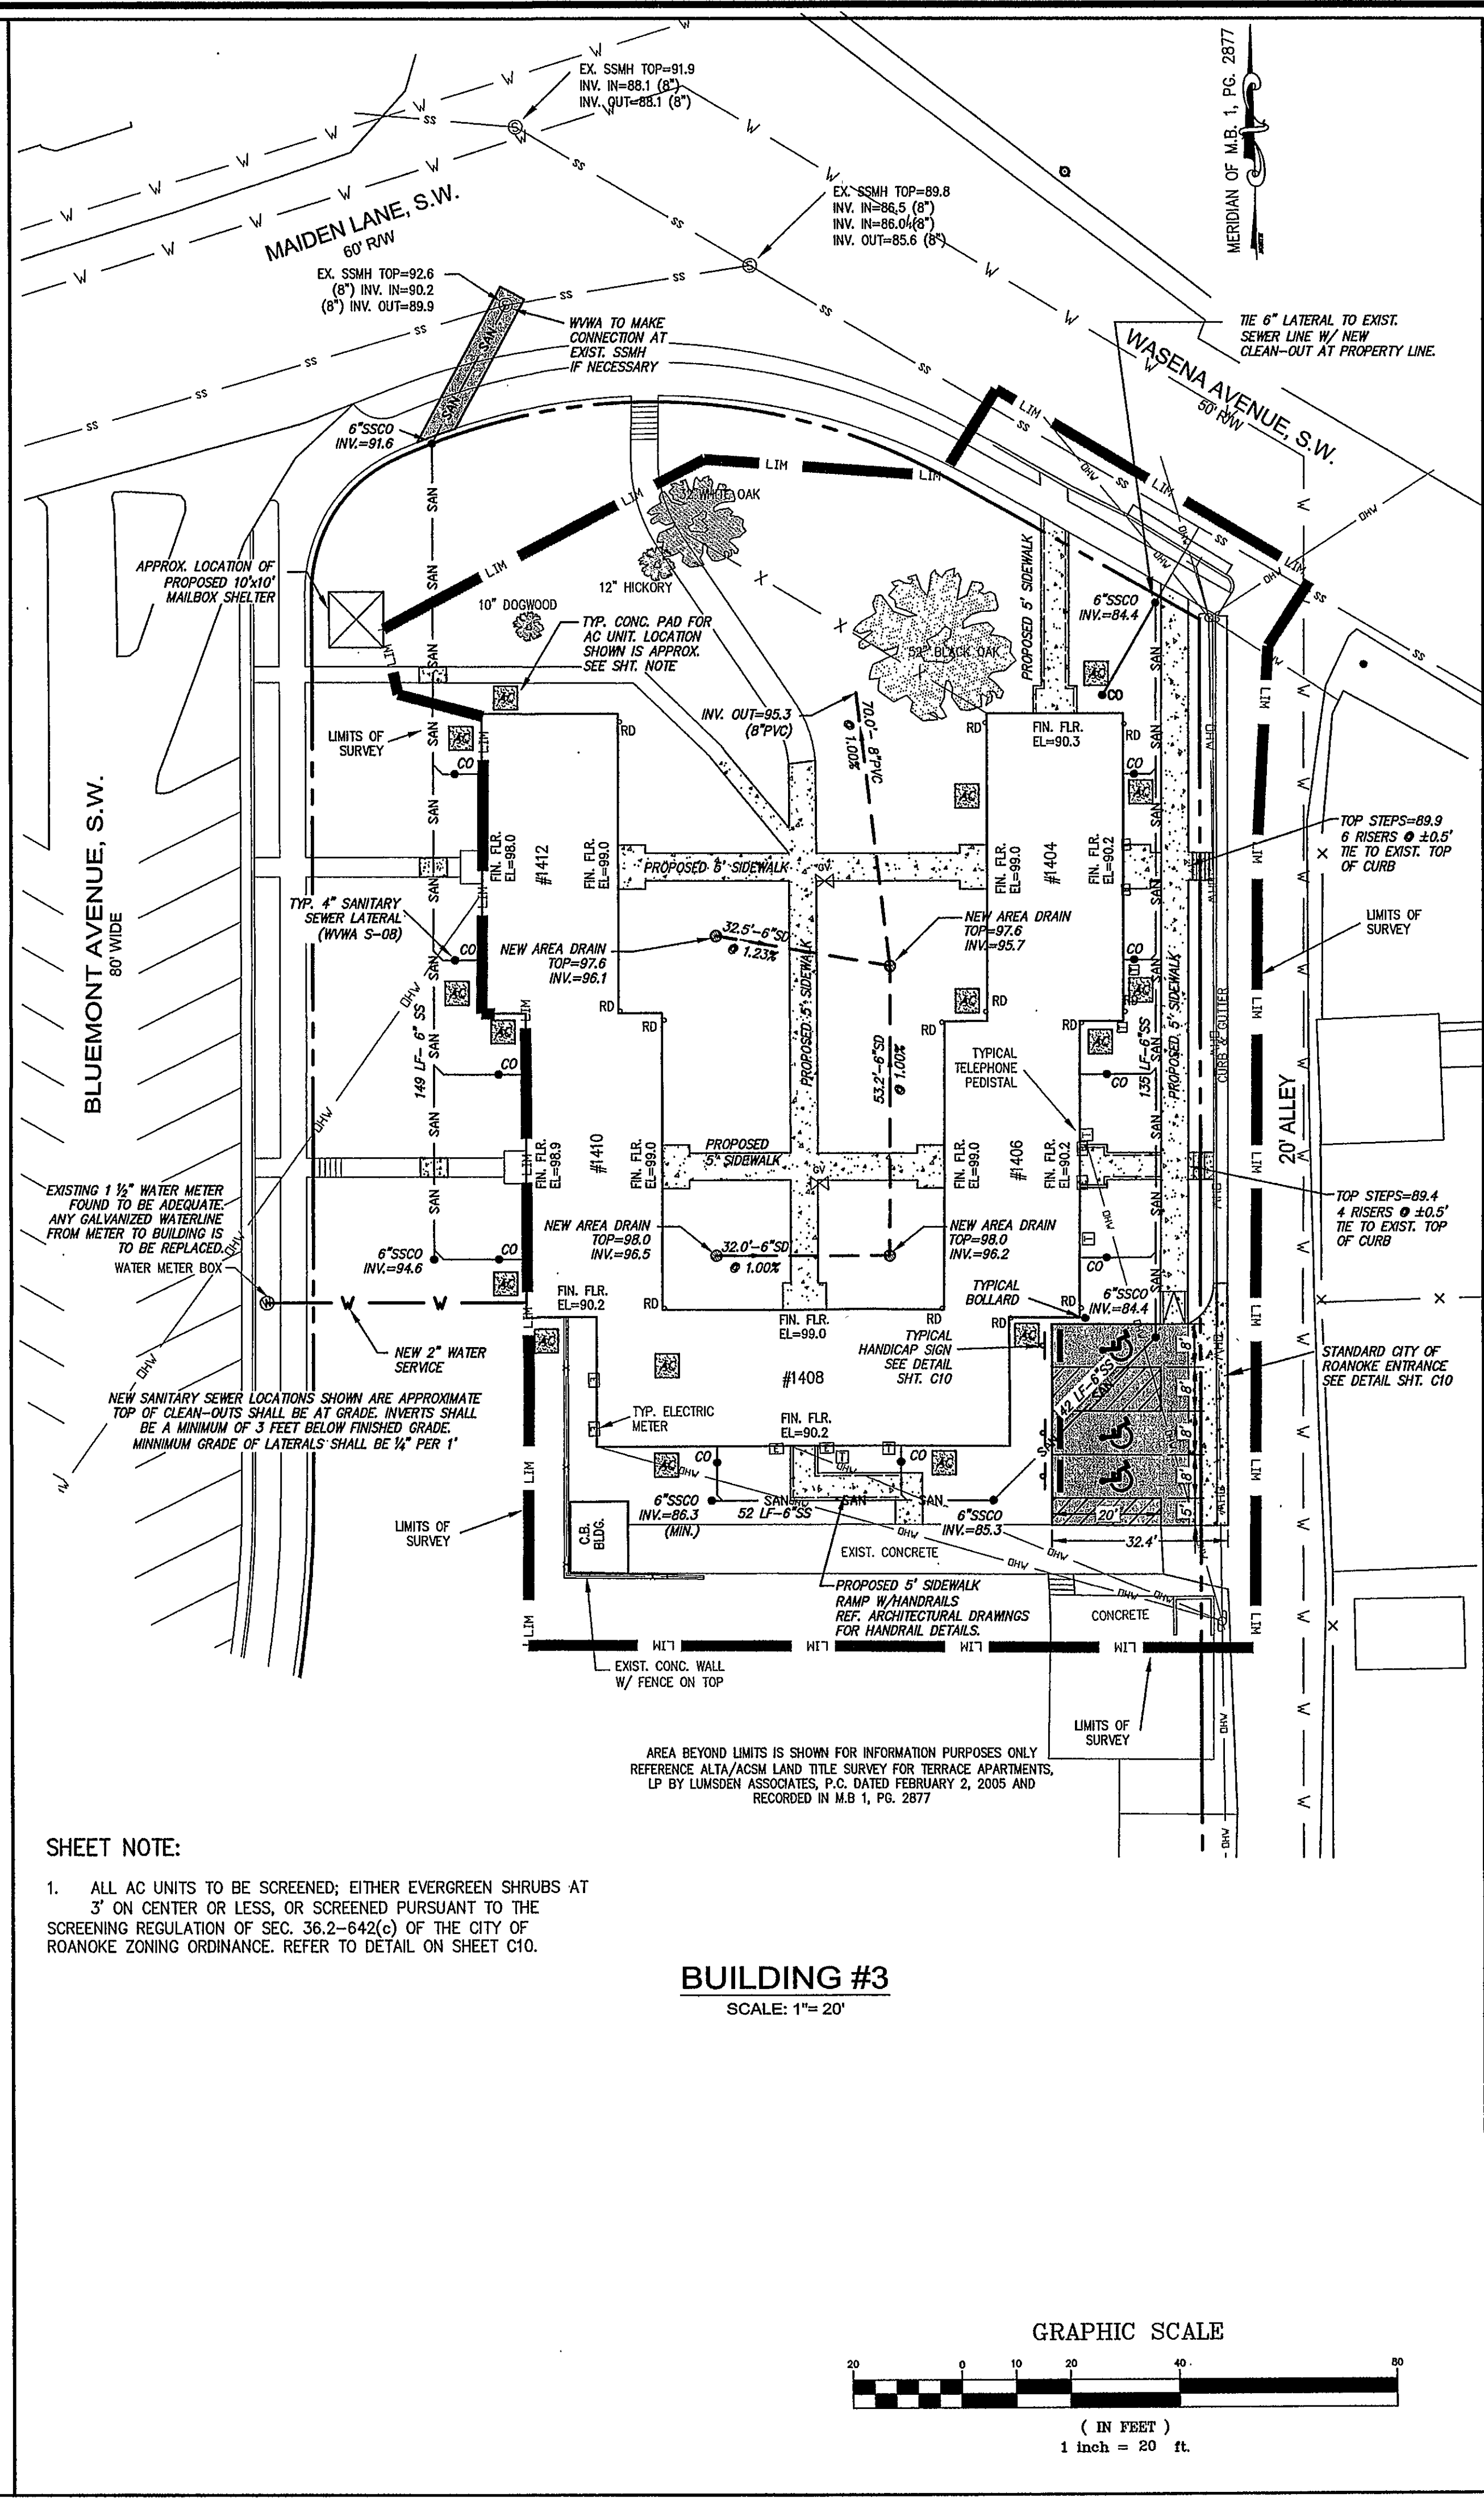


S:\2006 Projects\06-0360-01 TAAP Terrace.dwg (06-0360-01 TAAP Terrace.dwg) 10/14/2007 2:30:38 PM, \VOCSEEN\VER\OC06D320


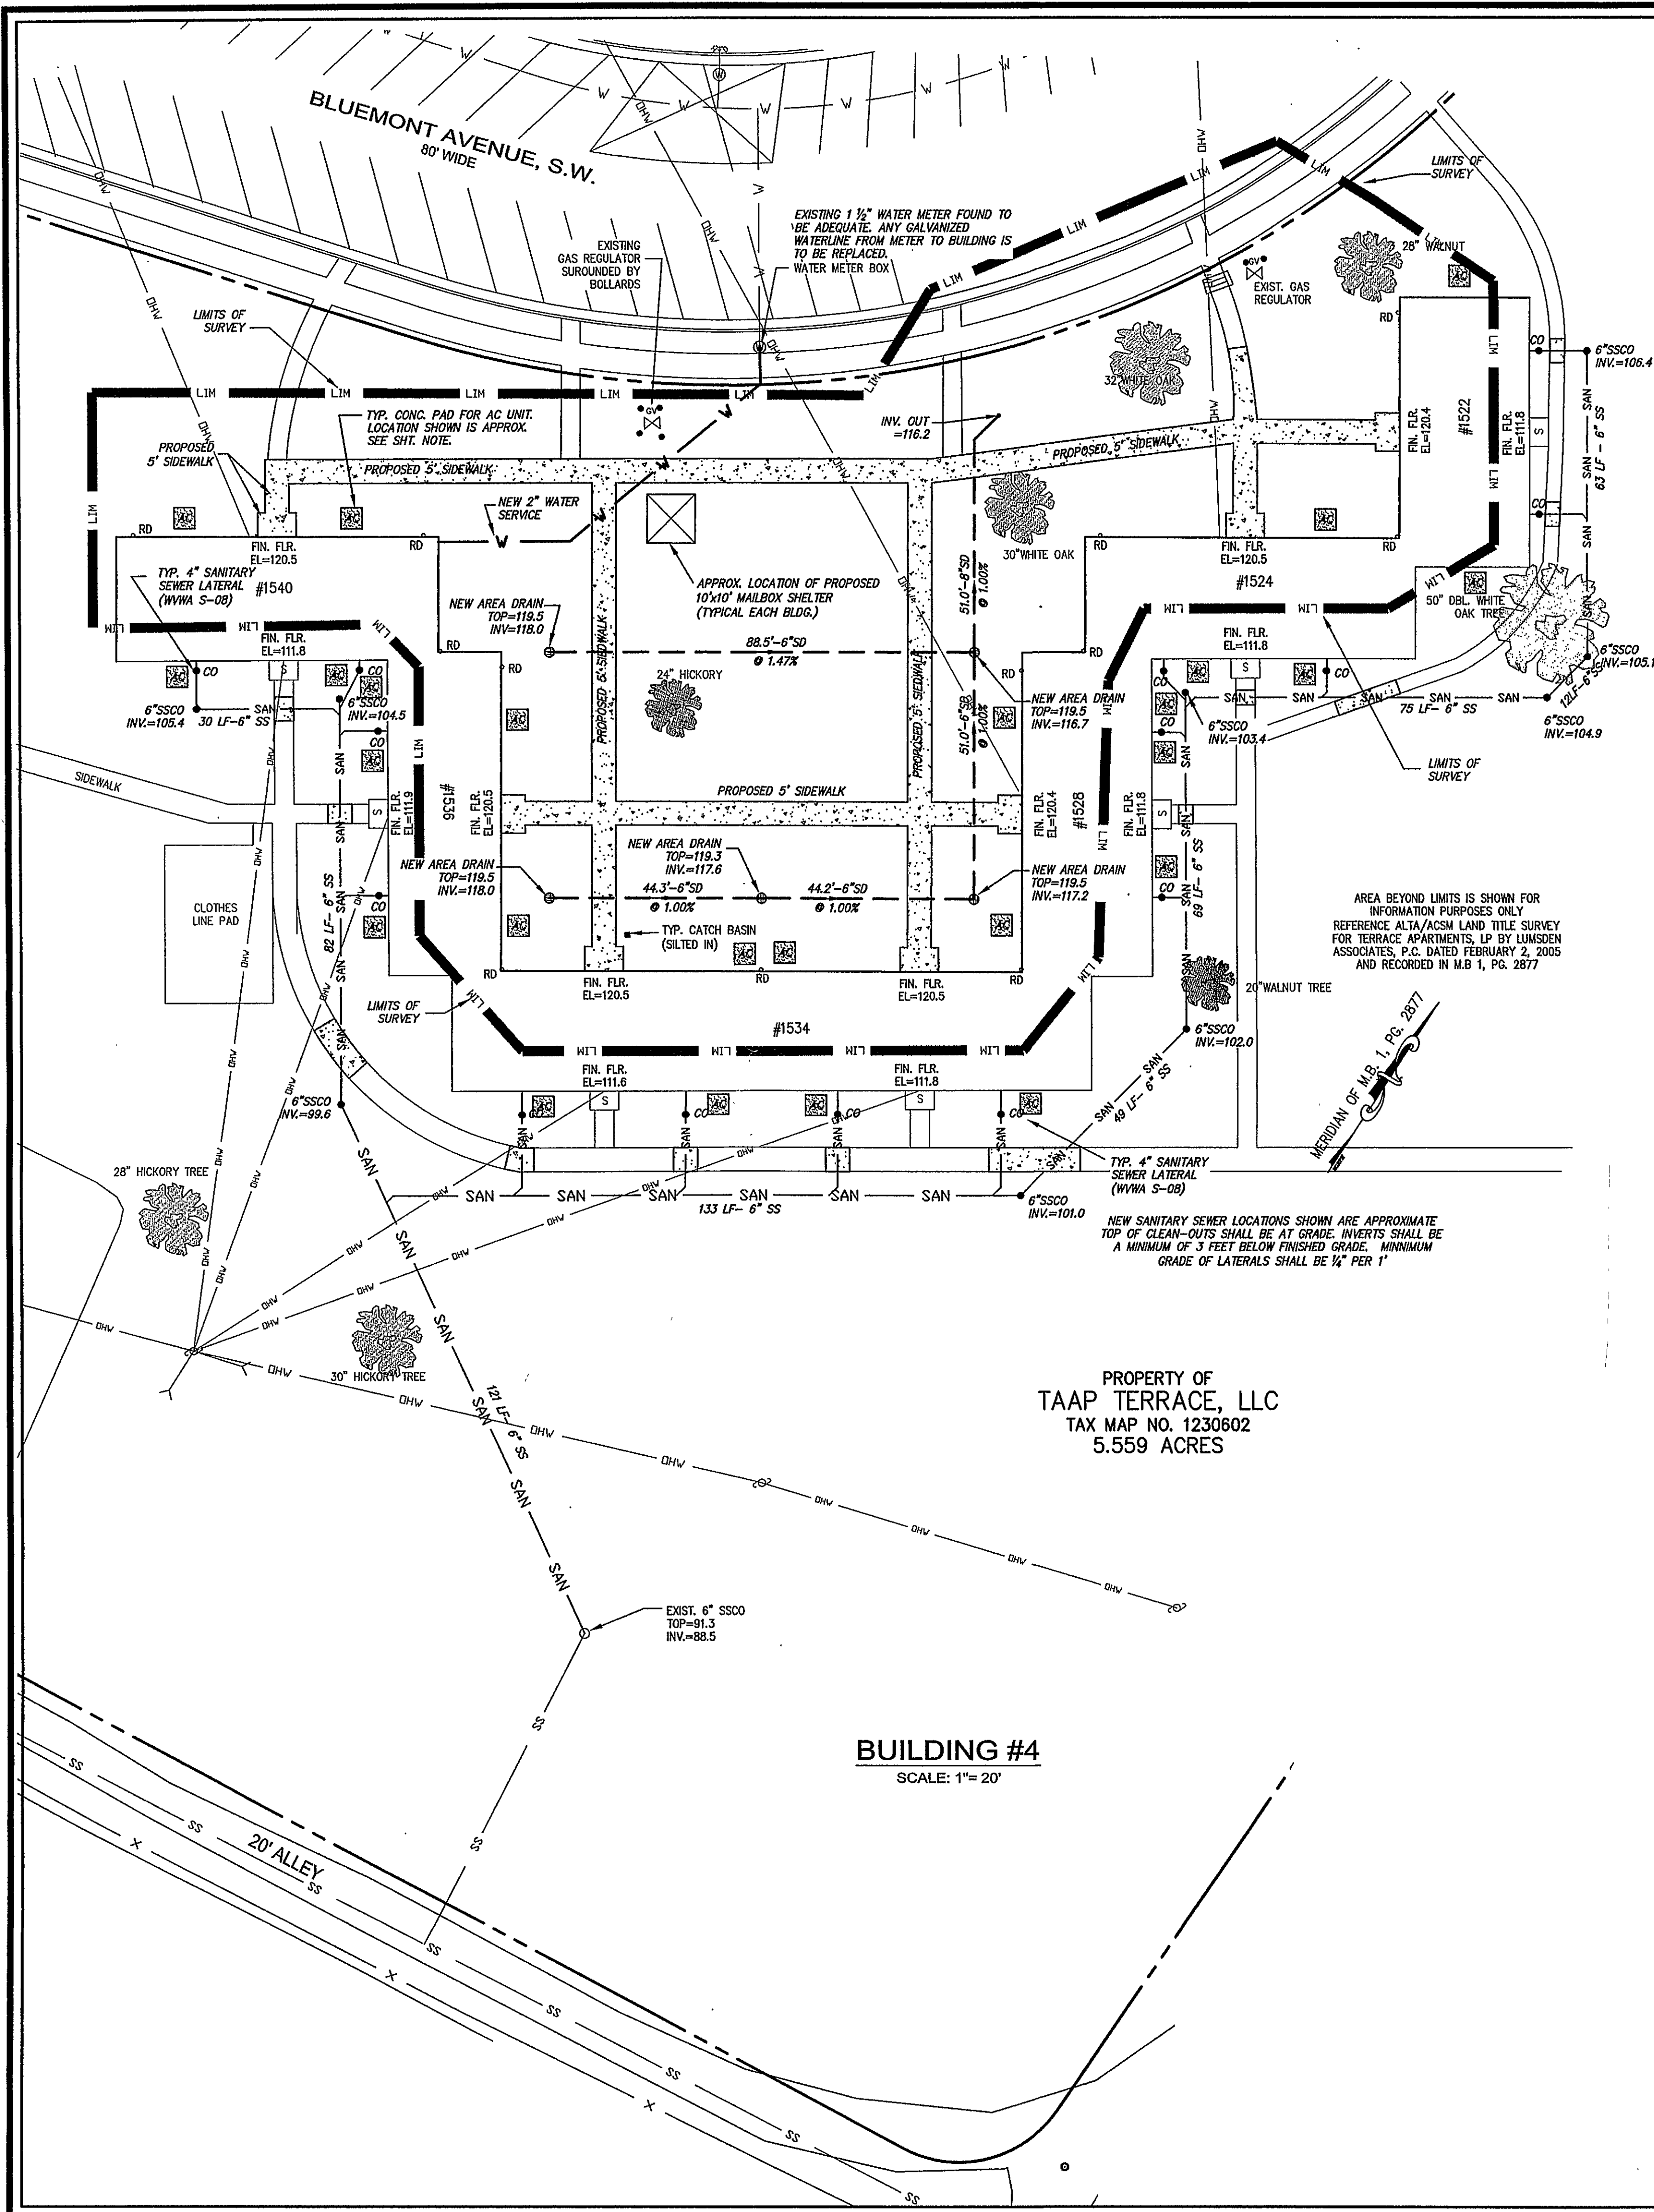


SHEET NOTE:

1. ALL AC UNITS TO BE SCREENED; EITHER EVERGREEN SHRUBS AT 3' ON CENTER OR LESS, OR SCREENED PURSUANT TO THE SCREENING REGULATION OF SEC. 36.2-642(c) OF THE CITY OF ROANOKE ZONING ORDINANCE. REFER TO DETAIL ON SHEET C10.

BUILDING #3


SCALE: 1"= 20'

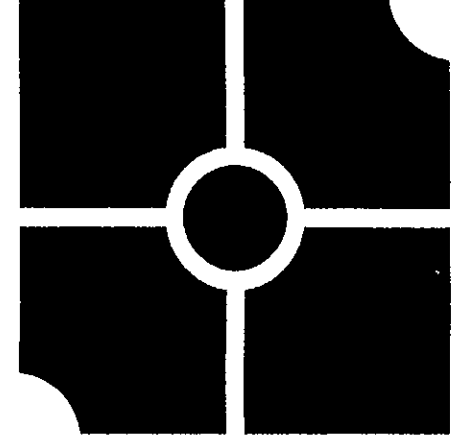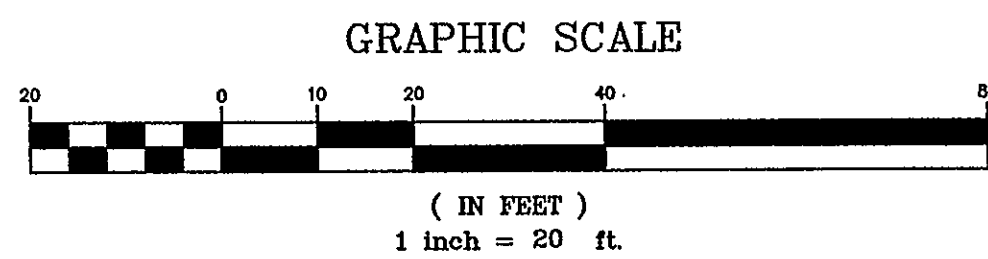

parker
DESIGN GROUP

ENGINEERS & SURVEYORS & LANDSCAPE ARCHITECTS
816 Boulevard
Salem, Virginia 24153
Phone: 540-387-1153
Fax: 540-389-5767
www.parkerdgc.com

These documents are the property of Parker Design Group (PDG) and may not be reproduced or used without the express permission of PDG. Any reuse of these documents without authorization of PDG will be at the sole risk of the individual or entity utilizing said documents.

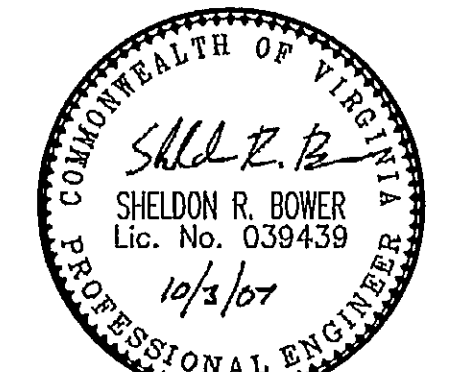

Handicap Access & Utility Upgrades Terrace Apartments for TAAP Terrace, LLC

Roanoke, Virginia

REVISIONS:

Revised per City Roanoke comments 09/12/07
Revised per City Roanoke comments 10/03/07

N.B. JR277

DESIGNED BY: SRB, JJB

DRAWN BY: JJB

CHECKED BY: SRB

SCALE: 1"= 20'

DATE: 28 February 2007

SHEET TITLE:

Utility and
Dimensional Plan
Bldg. 3 & 4

C03
03 OF 11
PROJECT NUMBER:
06-0360-07