


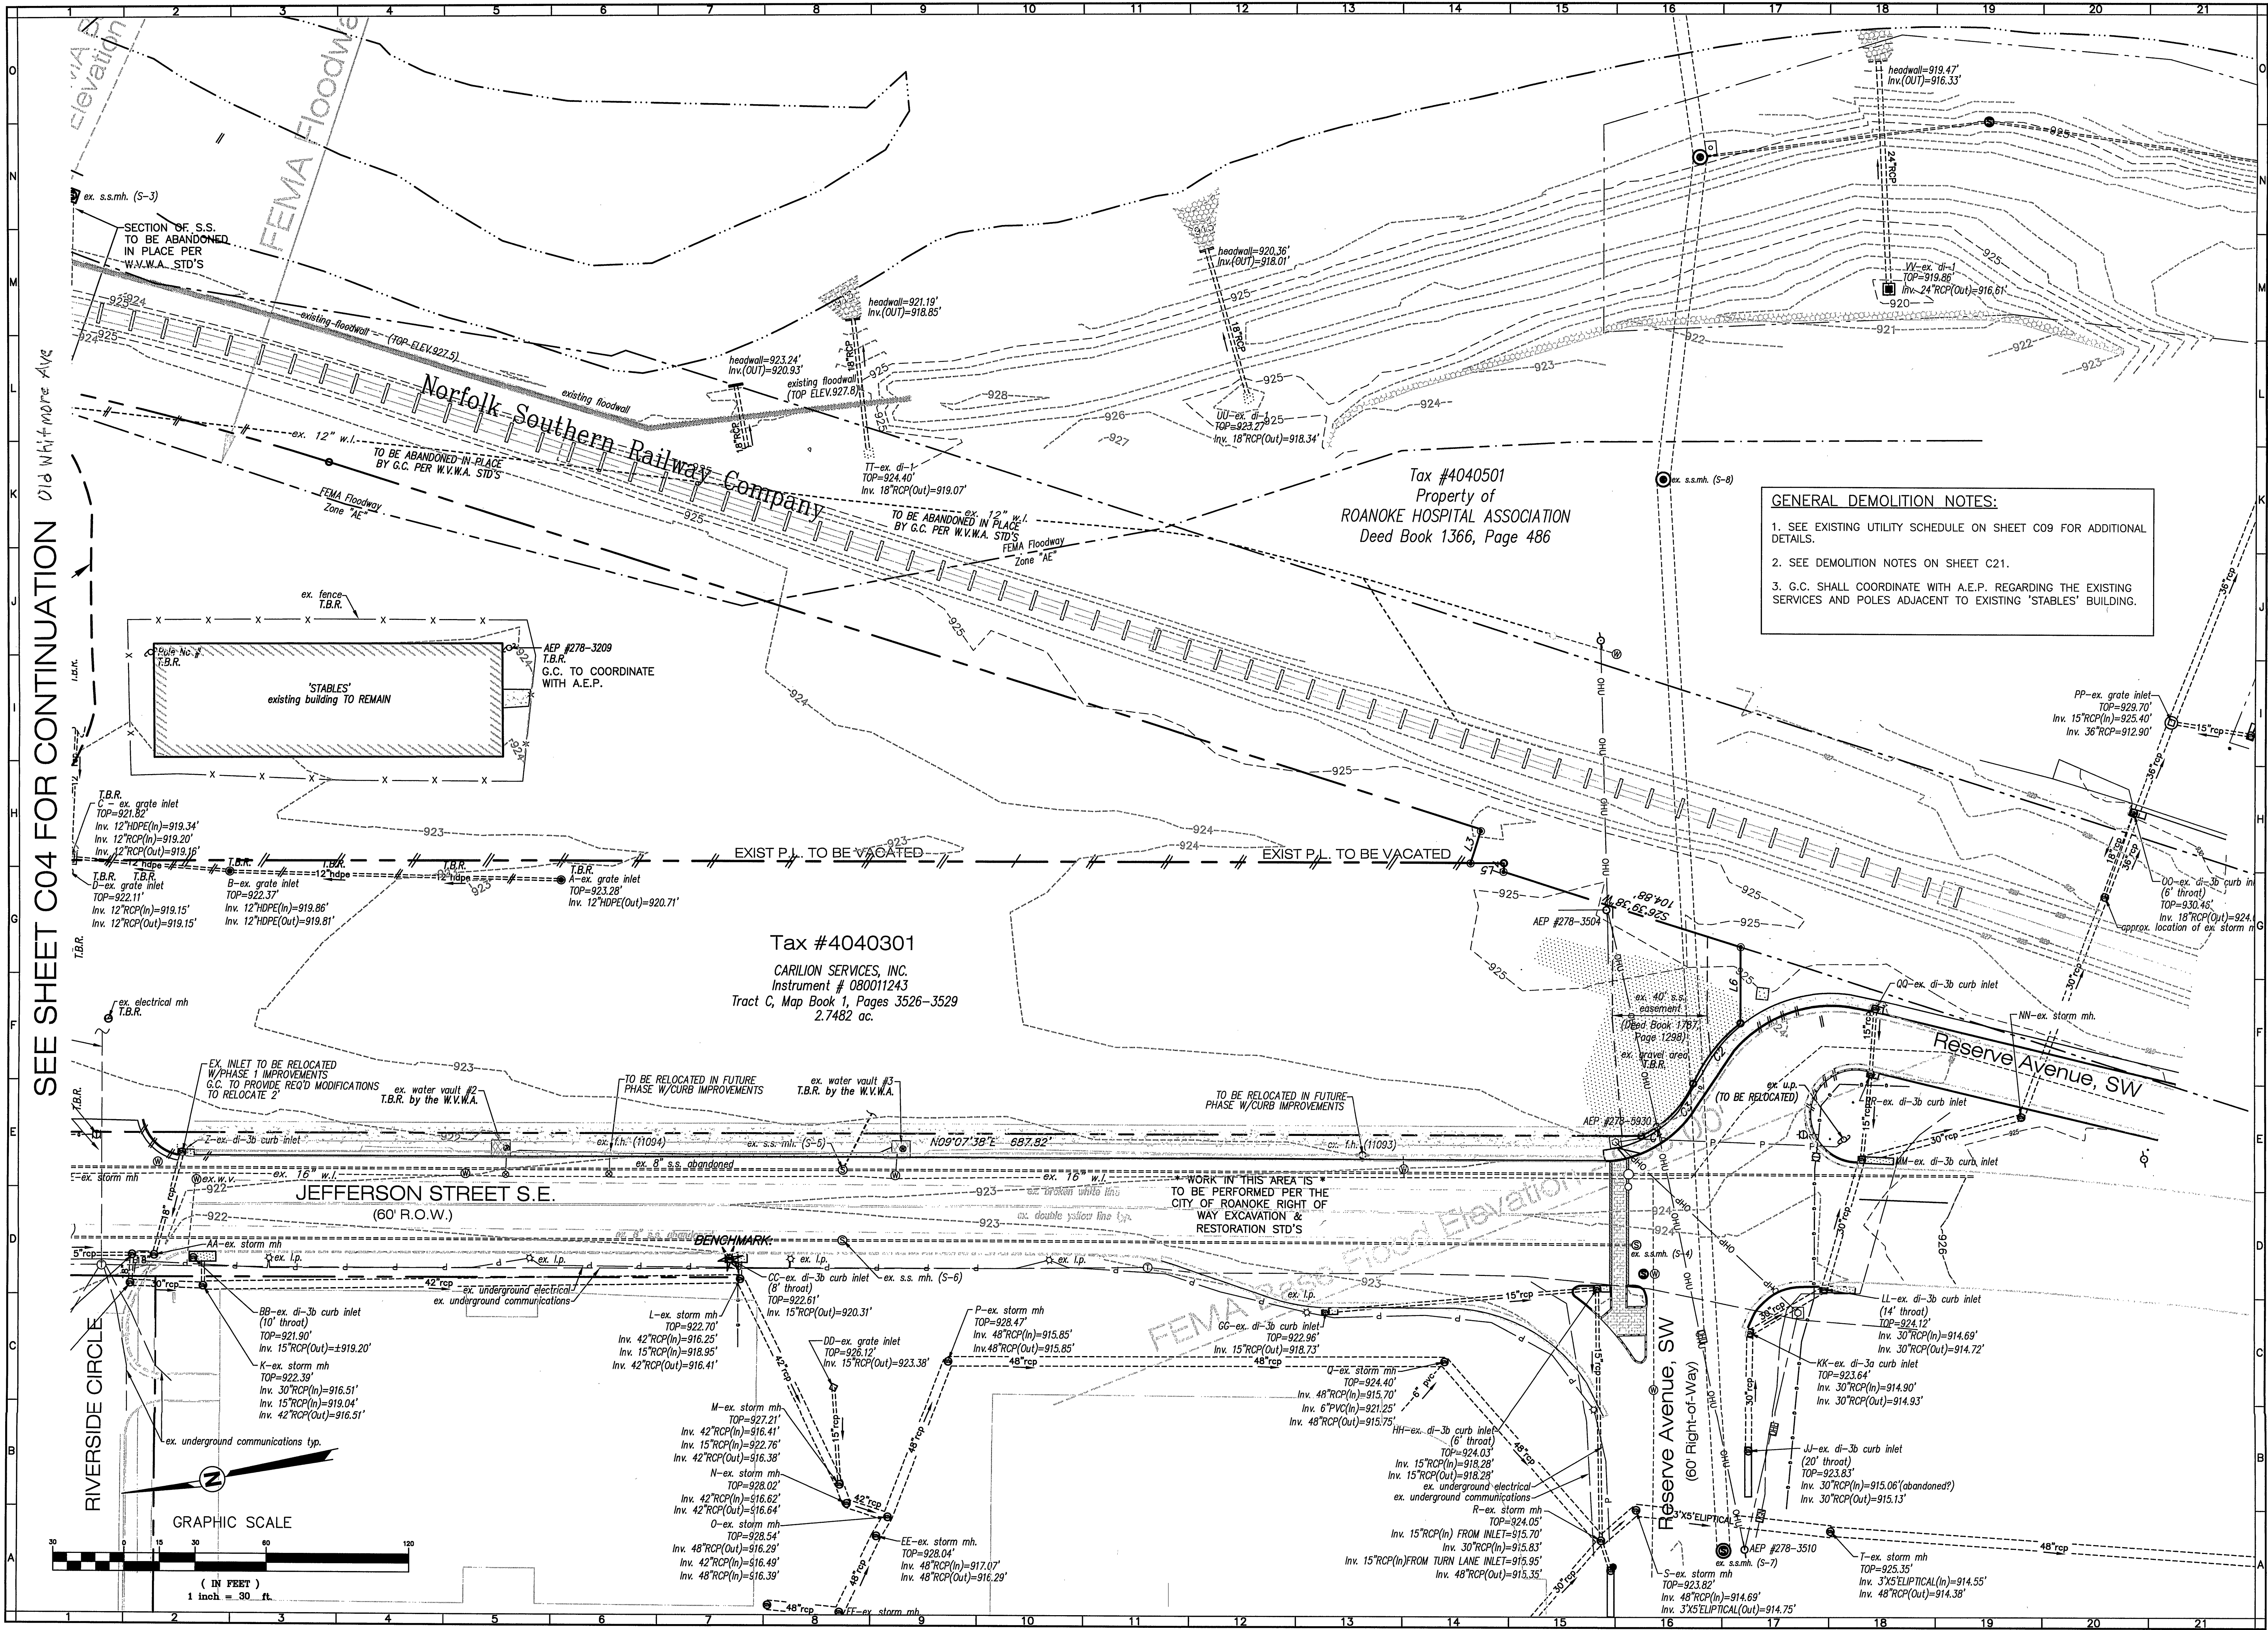

GENERAL DEMOLITION NOTES:

1. SEE EXISTING UTILITY SCHEDULE ON SHEET C09 FOR ADDITIONAL DETAILS.
2. SEE DEMOLITION NOTES ON SHEET C21.
3. G.C. SHALL COORDINATE WITH A.E.P. REGARDING THE EXISTING SERVICES AND POLES ADJACENT TO EXISTING 'STABLES' BUILDING.