


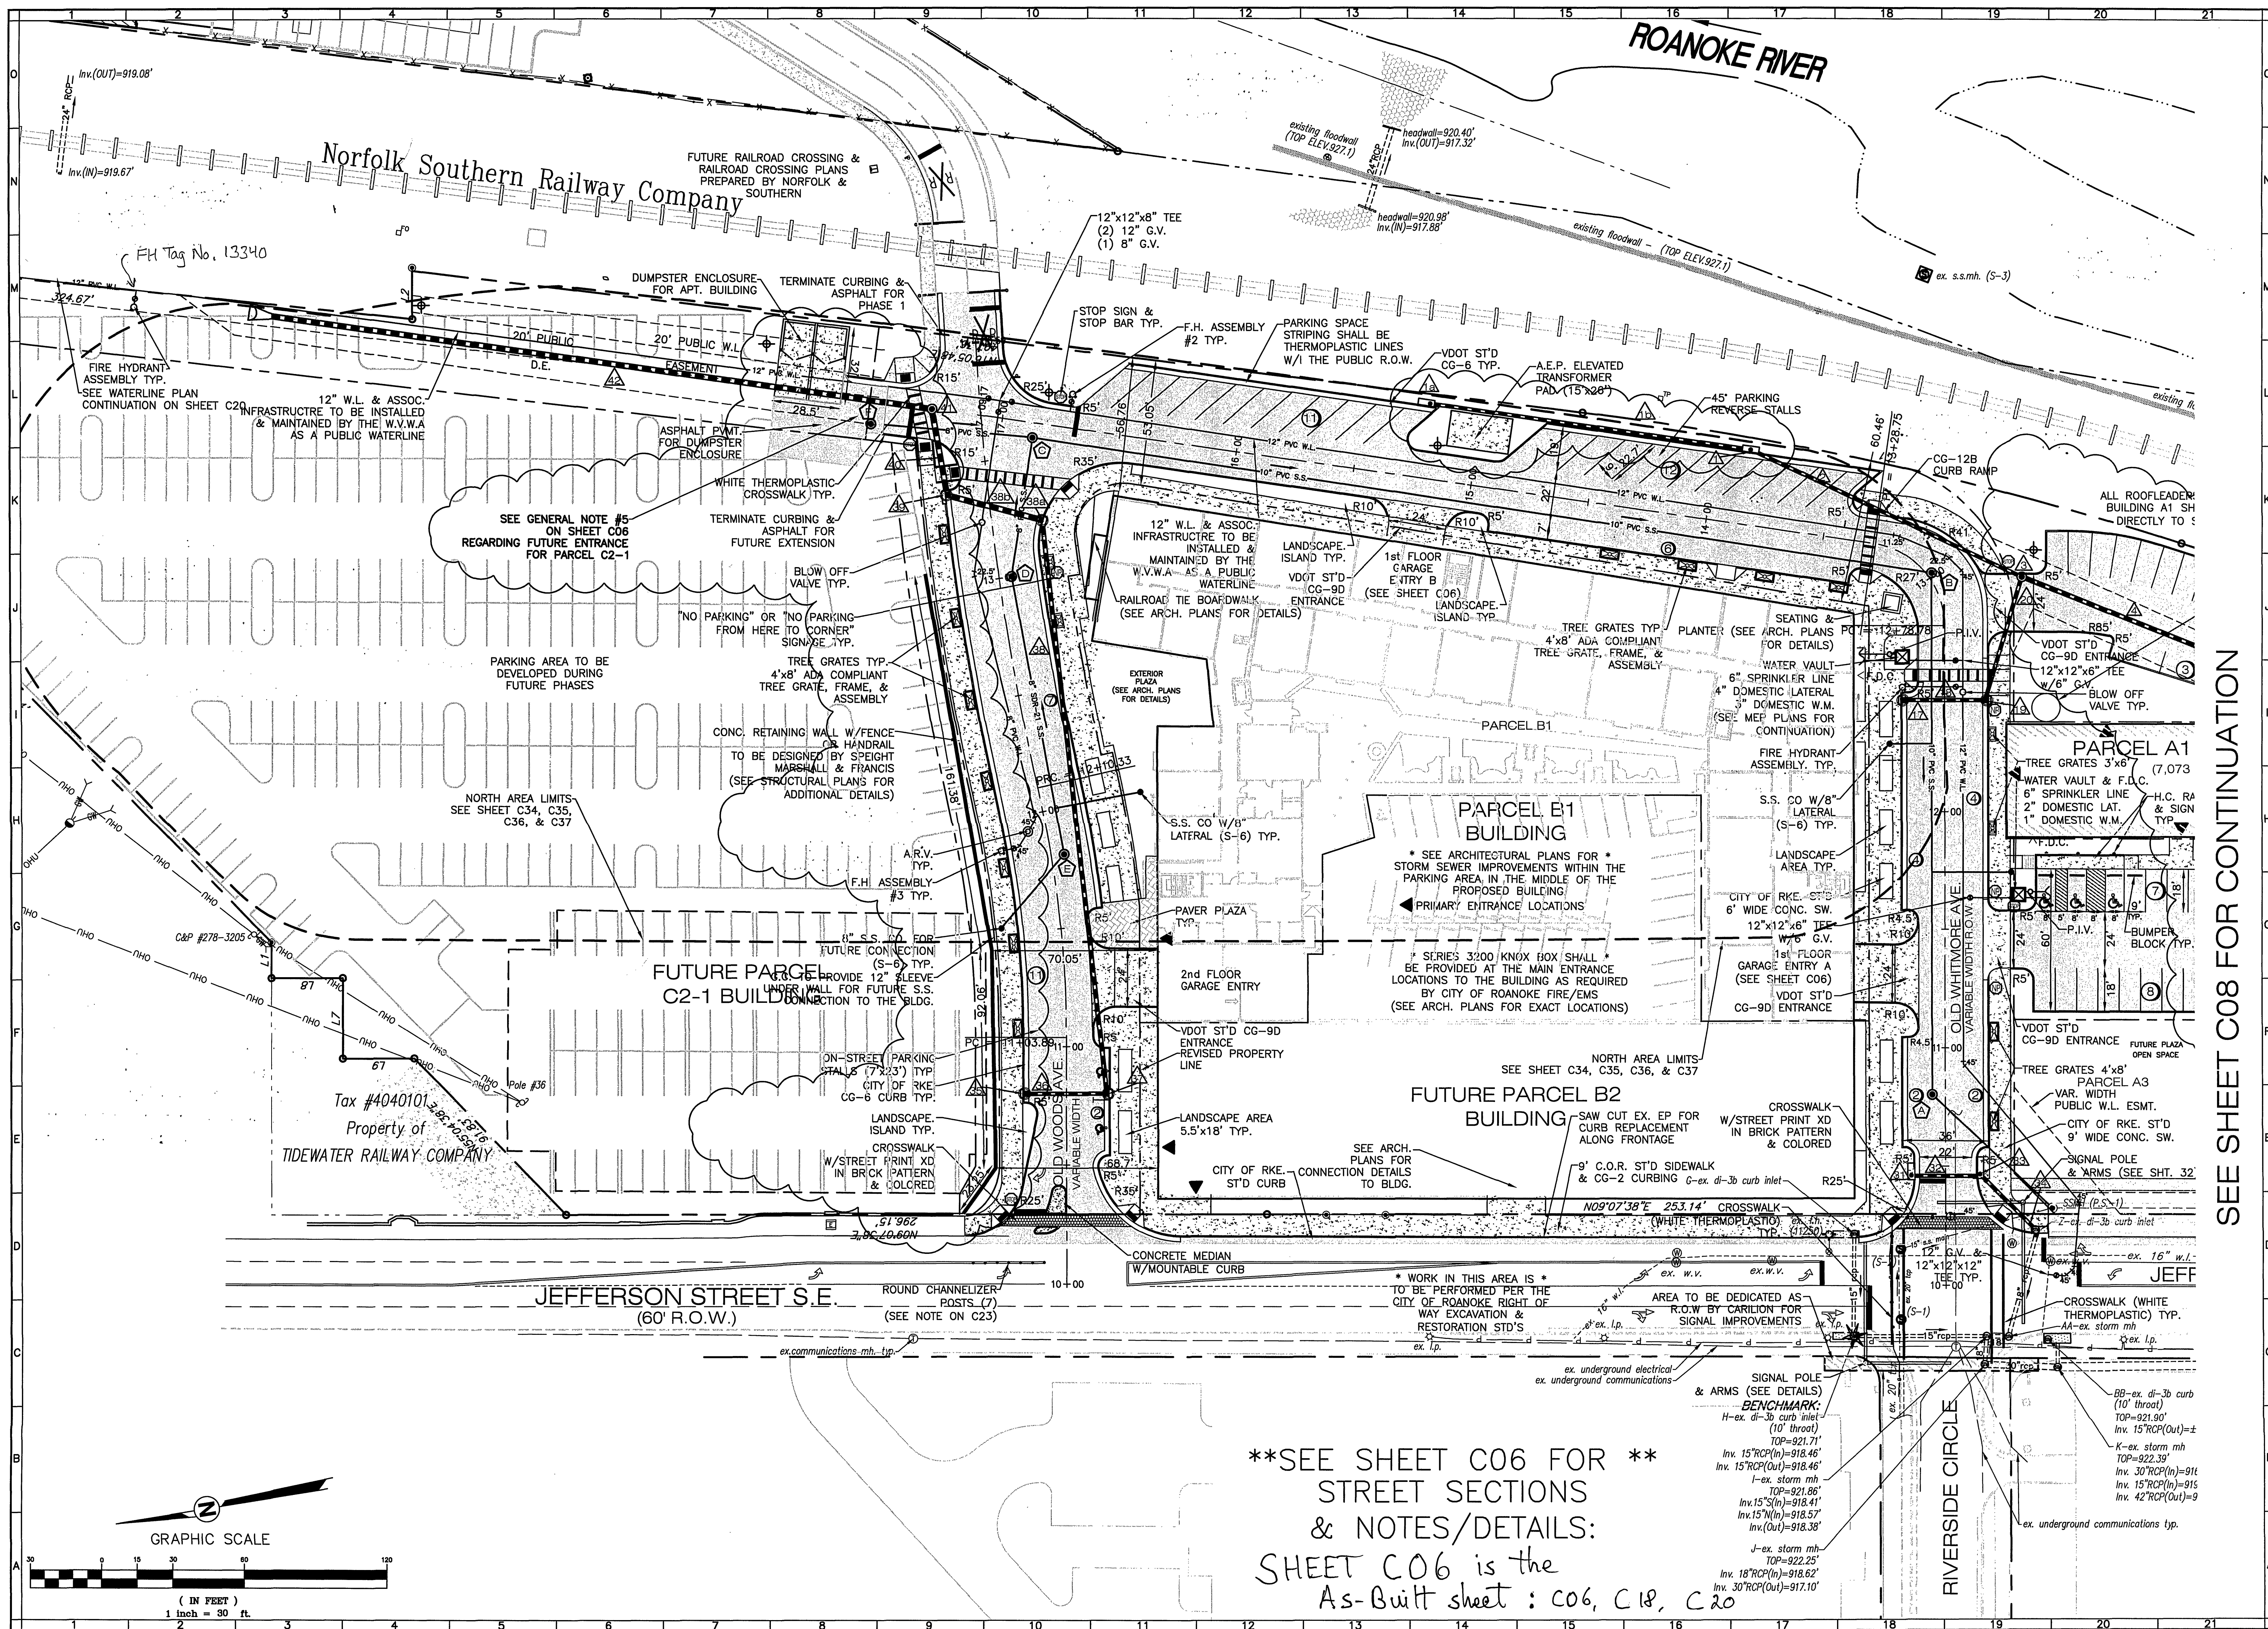

SEE SHEET C08 FOR CONTINUATION

ROANOKE RIVER DISTRICT - PHASE 1
LAYOUT PLAN B - SECOND FLOOR
CITY OF ROANOKE, VIRGINIA

DRAWN BY BTC
DESIGNED BY BTC
CHECKED BY CPB
DATE 2-8-2013
SCALE 1"=30'

REVISIONS:
4-5-2013
4-19-2013
5-20-2013
10-24-2013 F.R. #1
11-19-2013 F.R. #1 (STORM)
1-30-2014 F.R. #2

APPROVED
APR 08 2014

SHEET NO.
C07

JOB NO. R1200033.01

**SEE SHEET C06 FOR **
STREET SECTIONS
& NOTES/DETAILS:
SHEET C06 is the
As-Built sheet: C06, C18, C20