


THE CANDY FACTORY

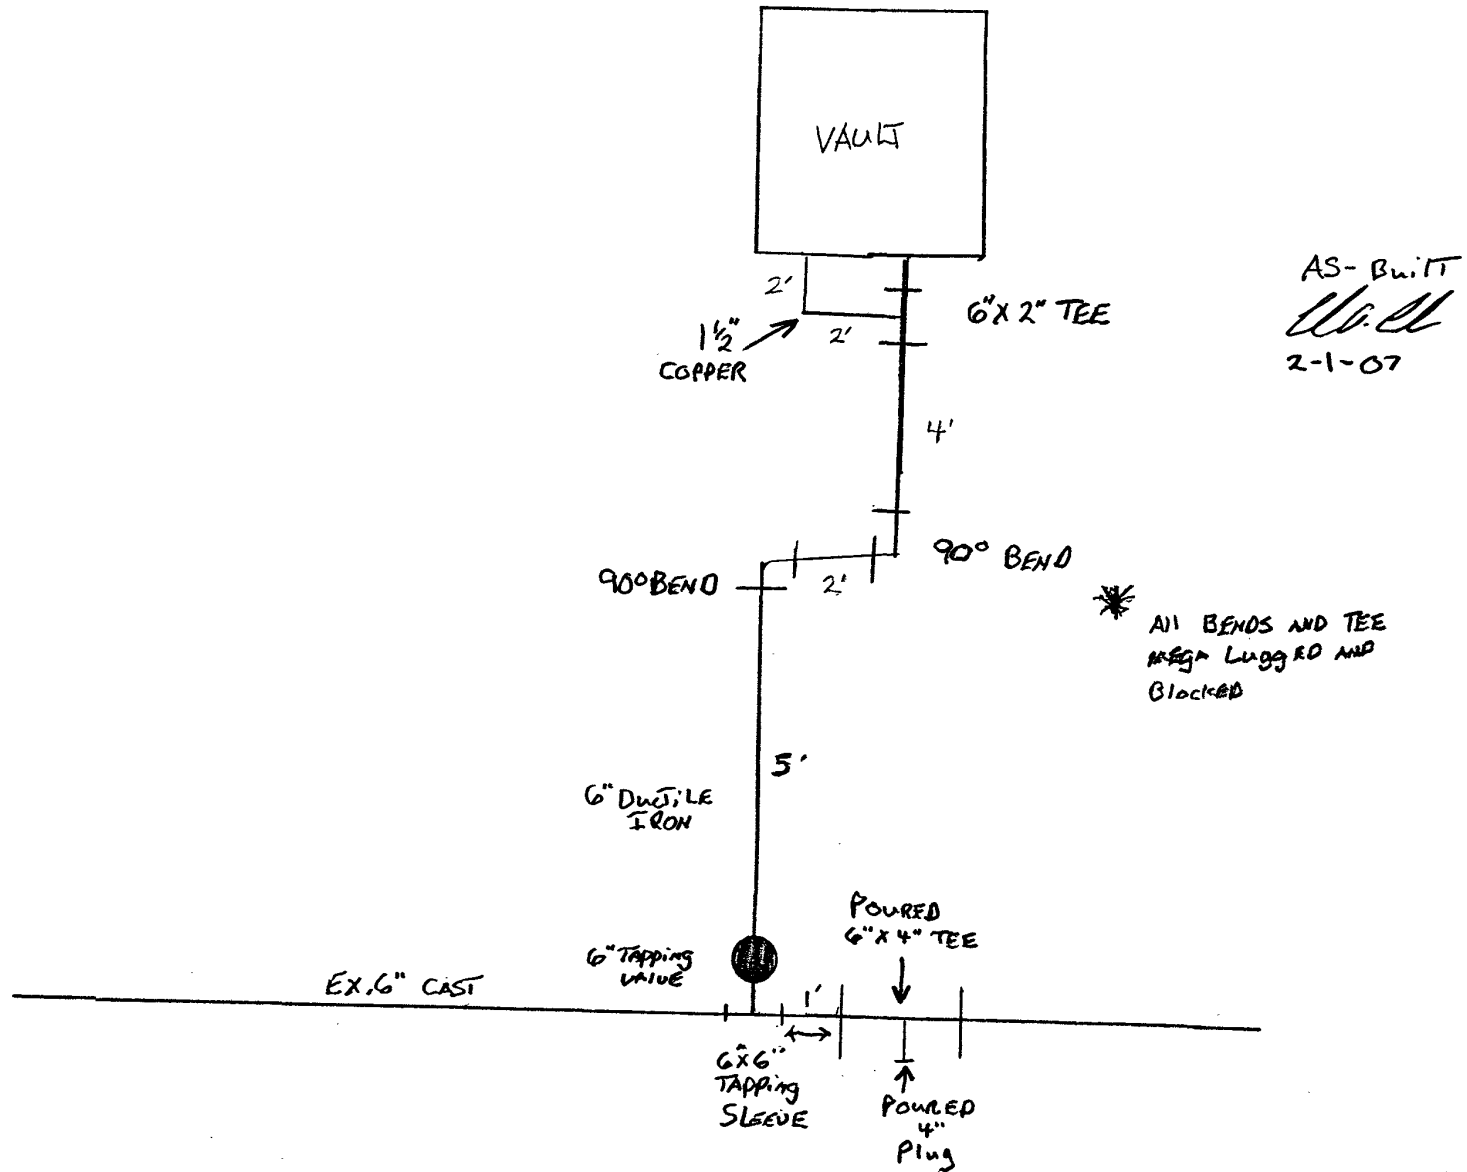

324 Salem Ave SW
Job # 1010812