



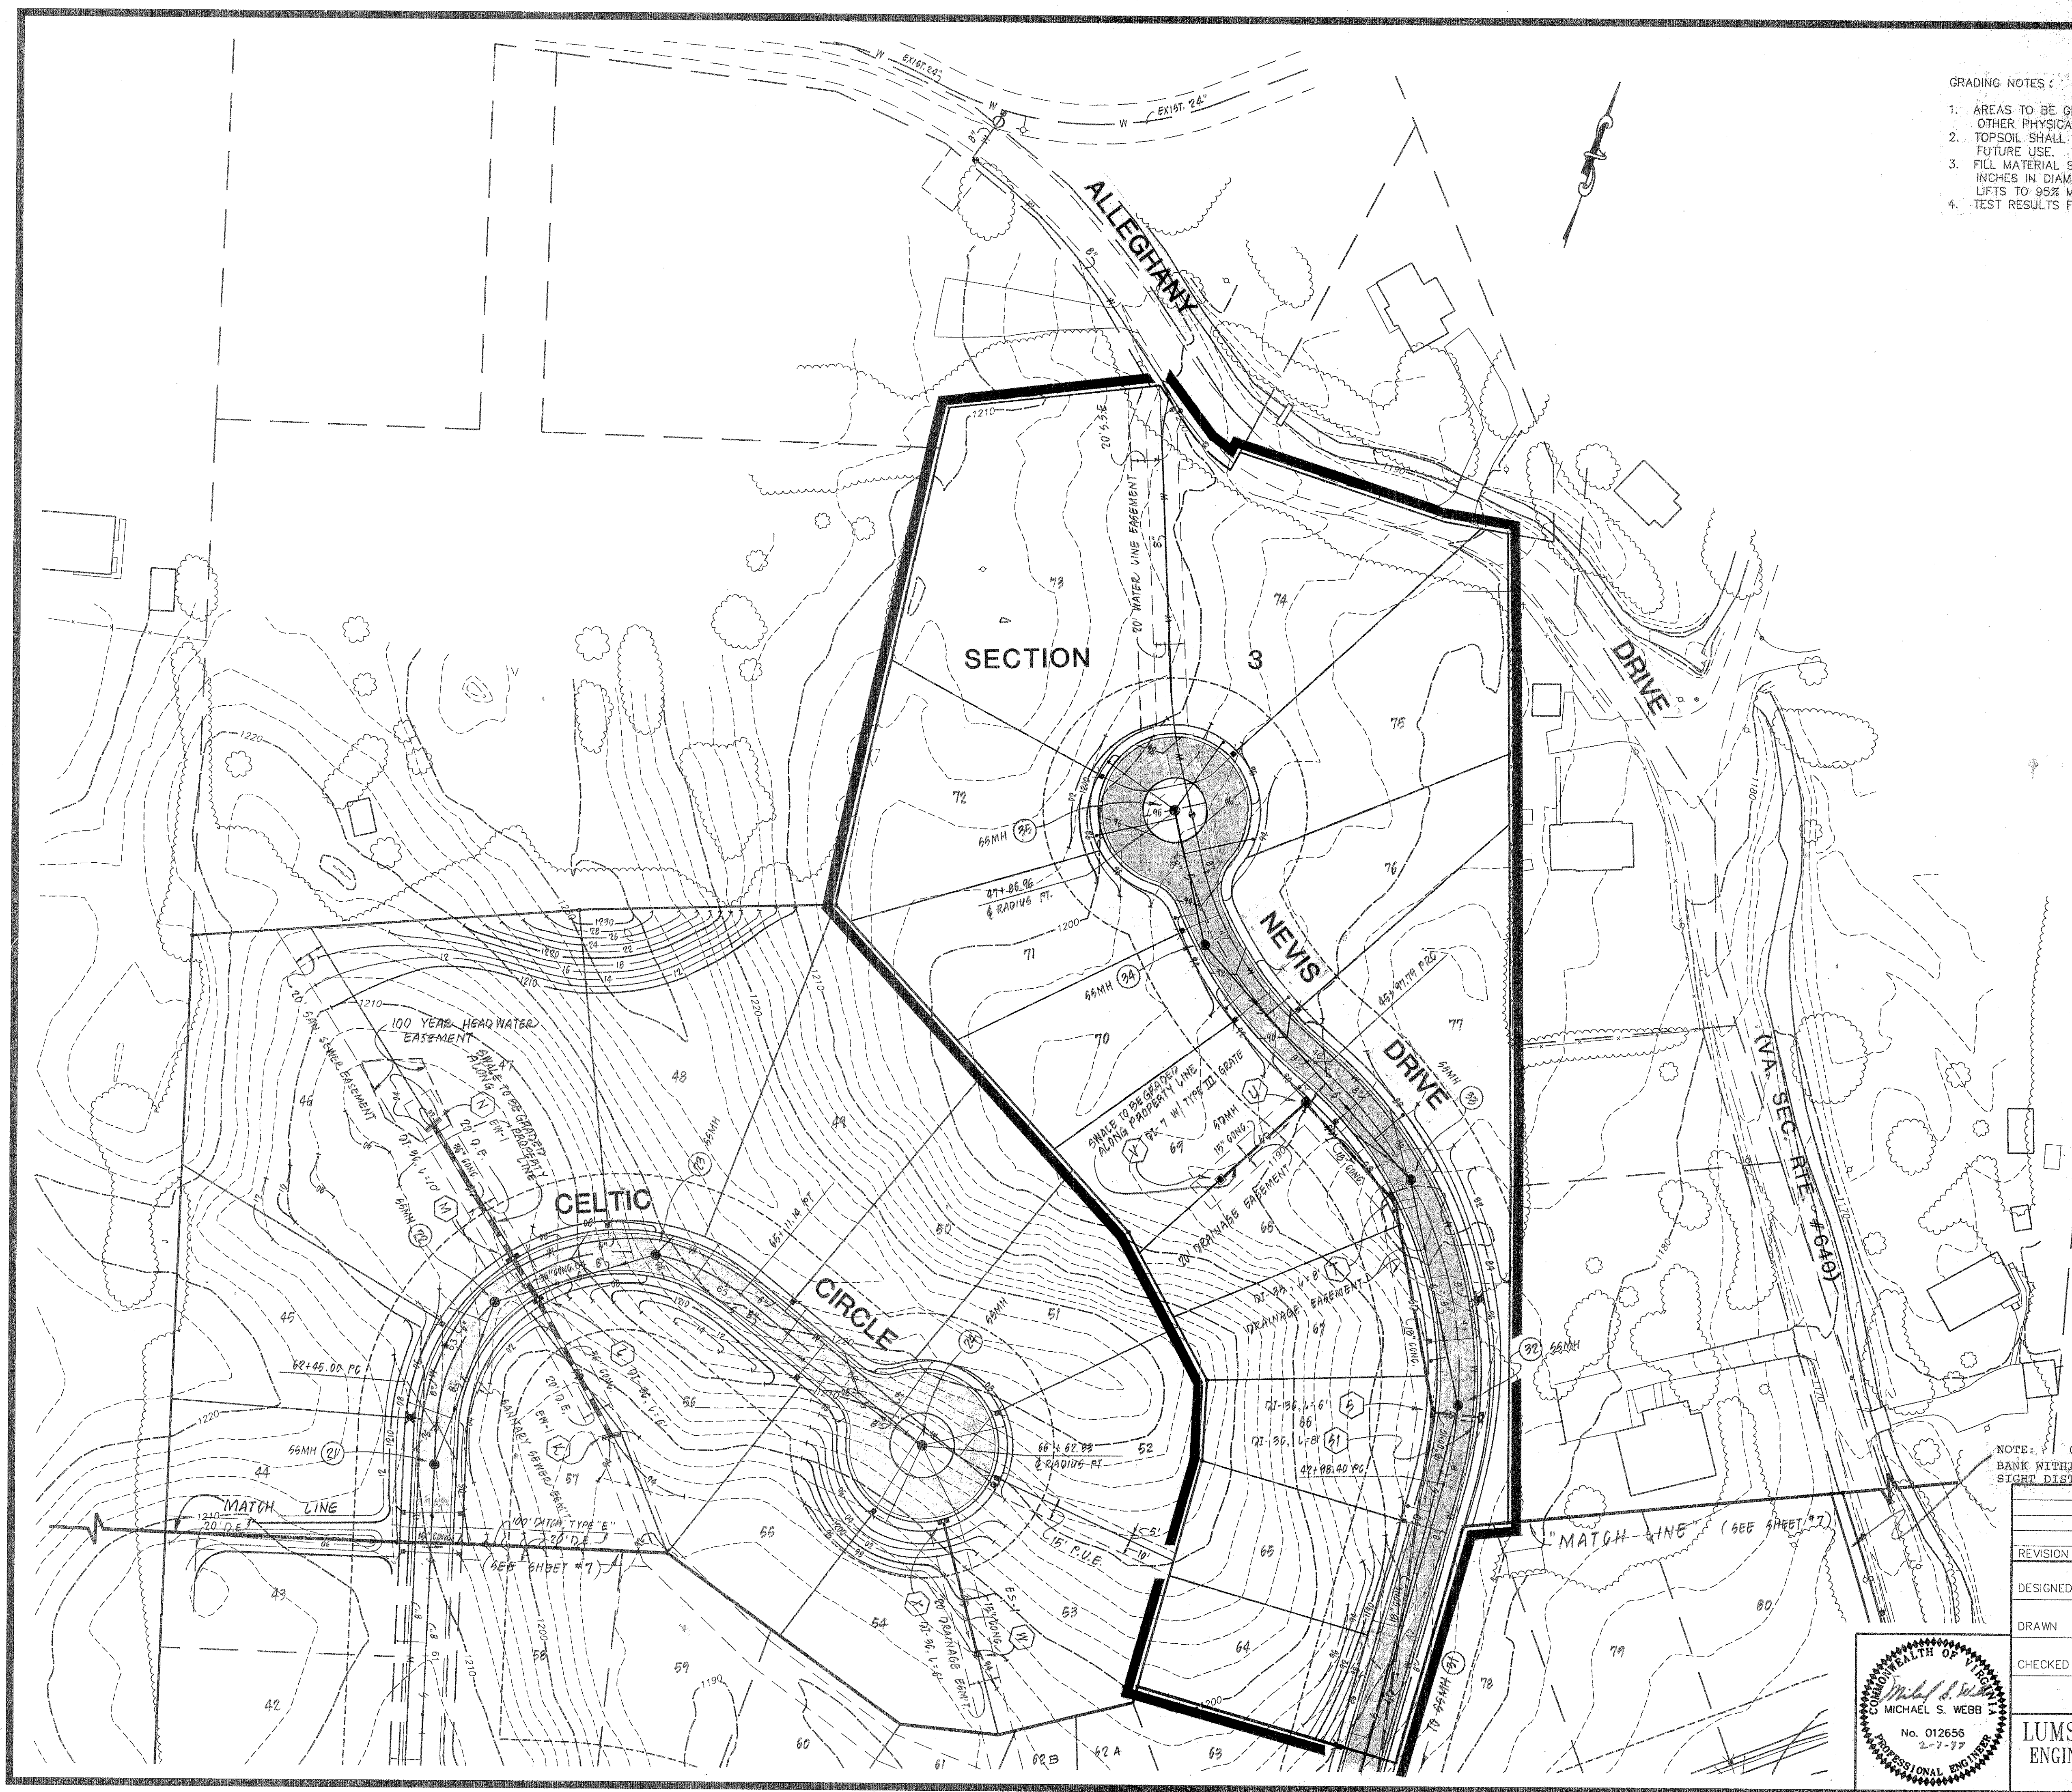

- GRADING NOTES:
1. AREAS TO BE GRADED SHALL BE CLEARED OF ALL VEGETATION, STRUCTURES AND OTHER PHYSICAL FEATURES IN PREPARATION OF GRADING.
 2. TOPSOIL SHALL BE REMOVED FROM THE THE CLEARED AREA AND STOCKPILED FOR FUTURE USE.
 3. FILL MATERIAL SHALL BE FREE OF ORGANIC MATTER AND ROCKS LARGER THAN 6 INCHES IN DIAMETER. FILL MATERIAL SHALL BE PLACED AND COMPACTED IN 8 INCH LIFTS TO 95% MINIMUM DENSITY, STANDARD PROCTOR.
 4. TEST RESULTS FOR COMPACTION SHALL BE SUBMITTED TO ROANOKE COUNTY.

NOTE: BANK WITHIN DEDICATED RIGHT OF WAY TO BE GRADED TO IMPROVE SIGHT DISTANCE.

REVISION		DATE	DESCRIPTION
DESIGNED		LJH	GRADING & STORM DRAINAGE
DRAWN		RAG	FOR SECTION No. 3
CHECKED		MSH	"THE HIGHLANDS"
			PREPARED FOR
			AL. M. COOPER CONSTRUCTION INCORPORATED
			CATAWBA MAGISTERIAL DISTRICT
			ROANOKE COUNTY, VIRGINIA
LUMSDEN ASSOCIATES, P.C.		SCALE: 1" = 50'	COMM: "96-296 AC
ENGINEERS-SURVEYORS-PLANNERS		DATE: 7 MARCH 2001	SHEET 6 of 8
ROANOKE, VIRGINIA			

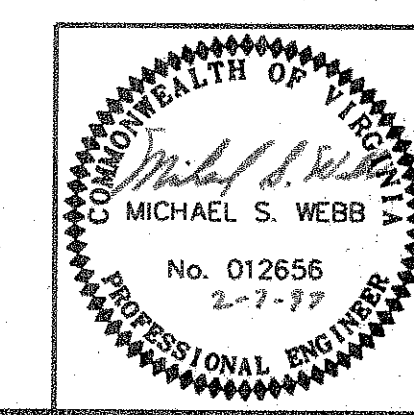

LET'S: E/ 08/0636/ENG/300005 b100007 MOU LEP 3 11:00 20-1001