

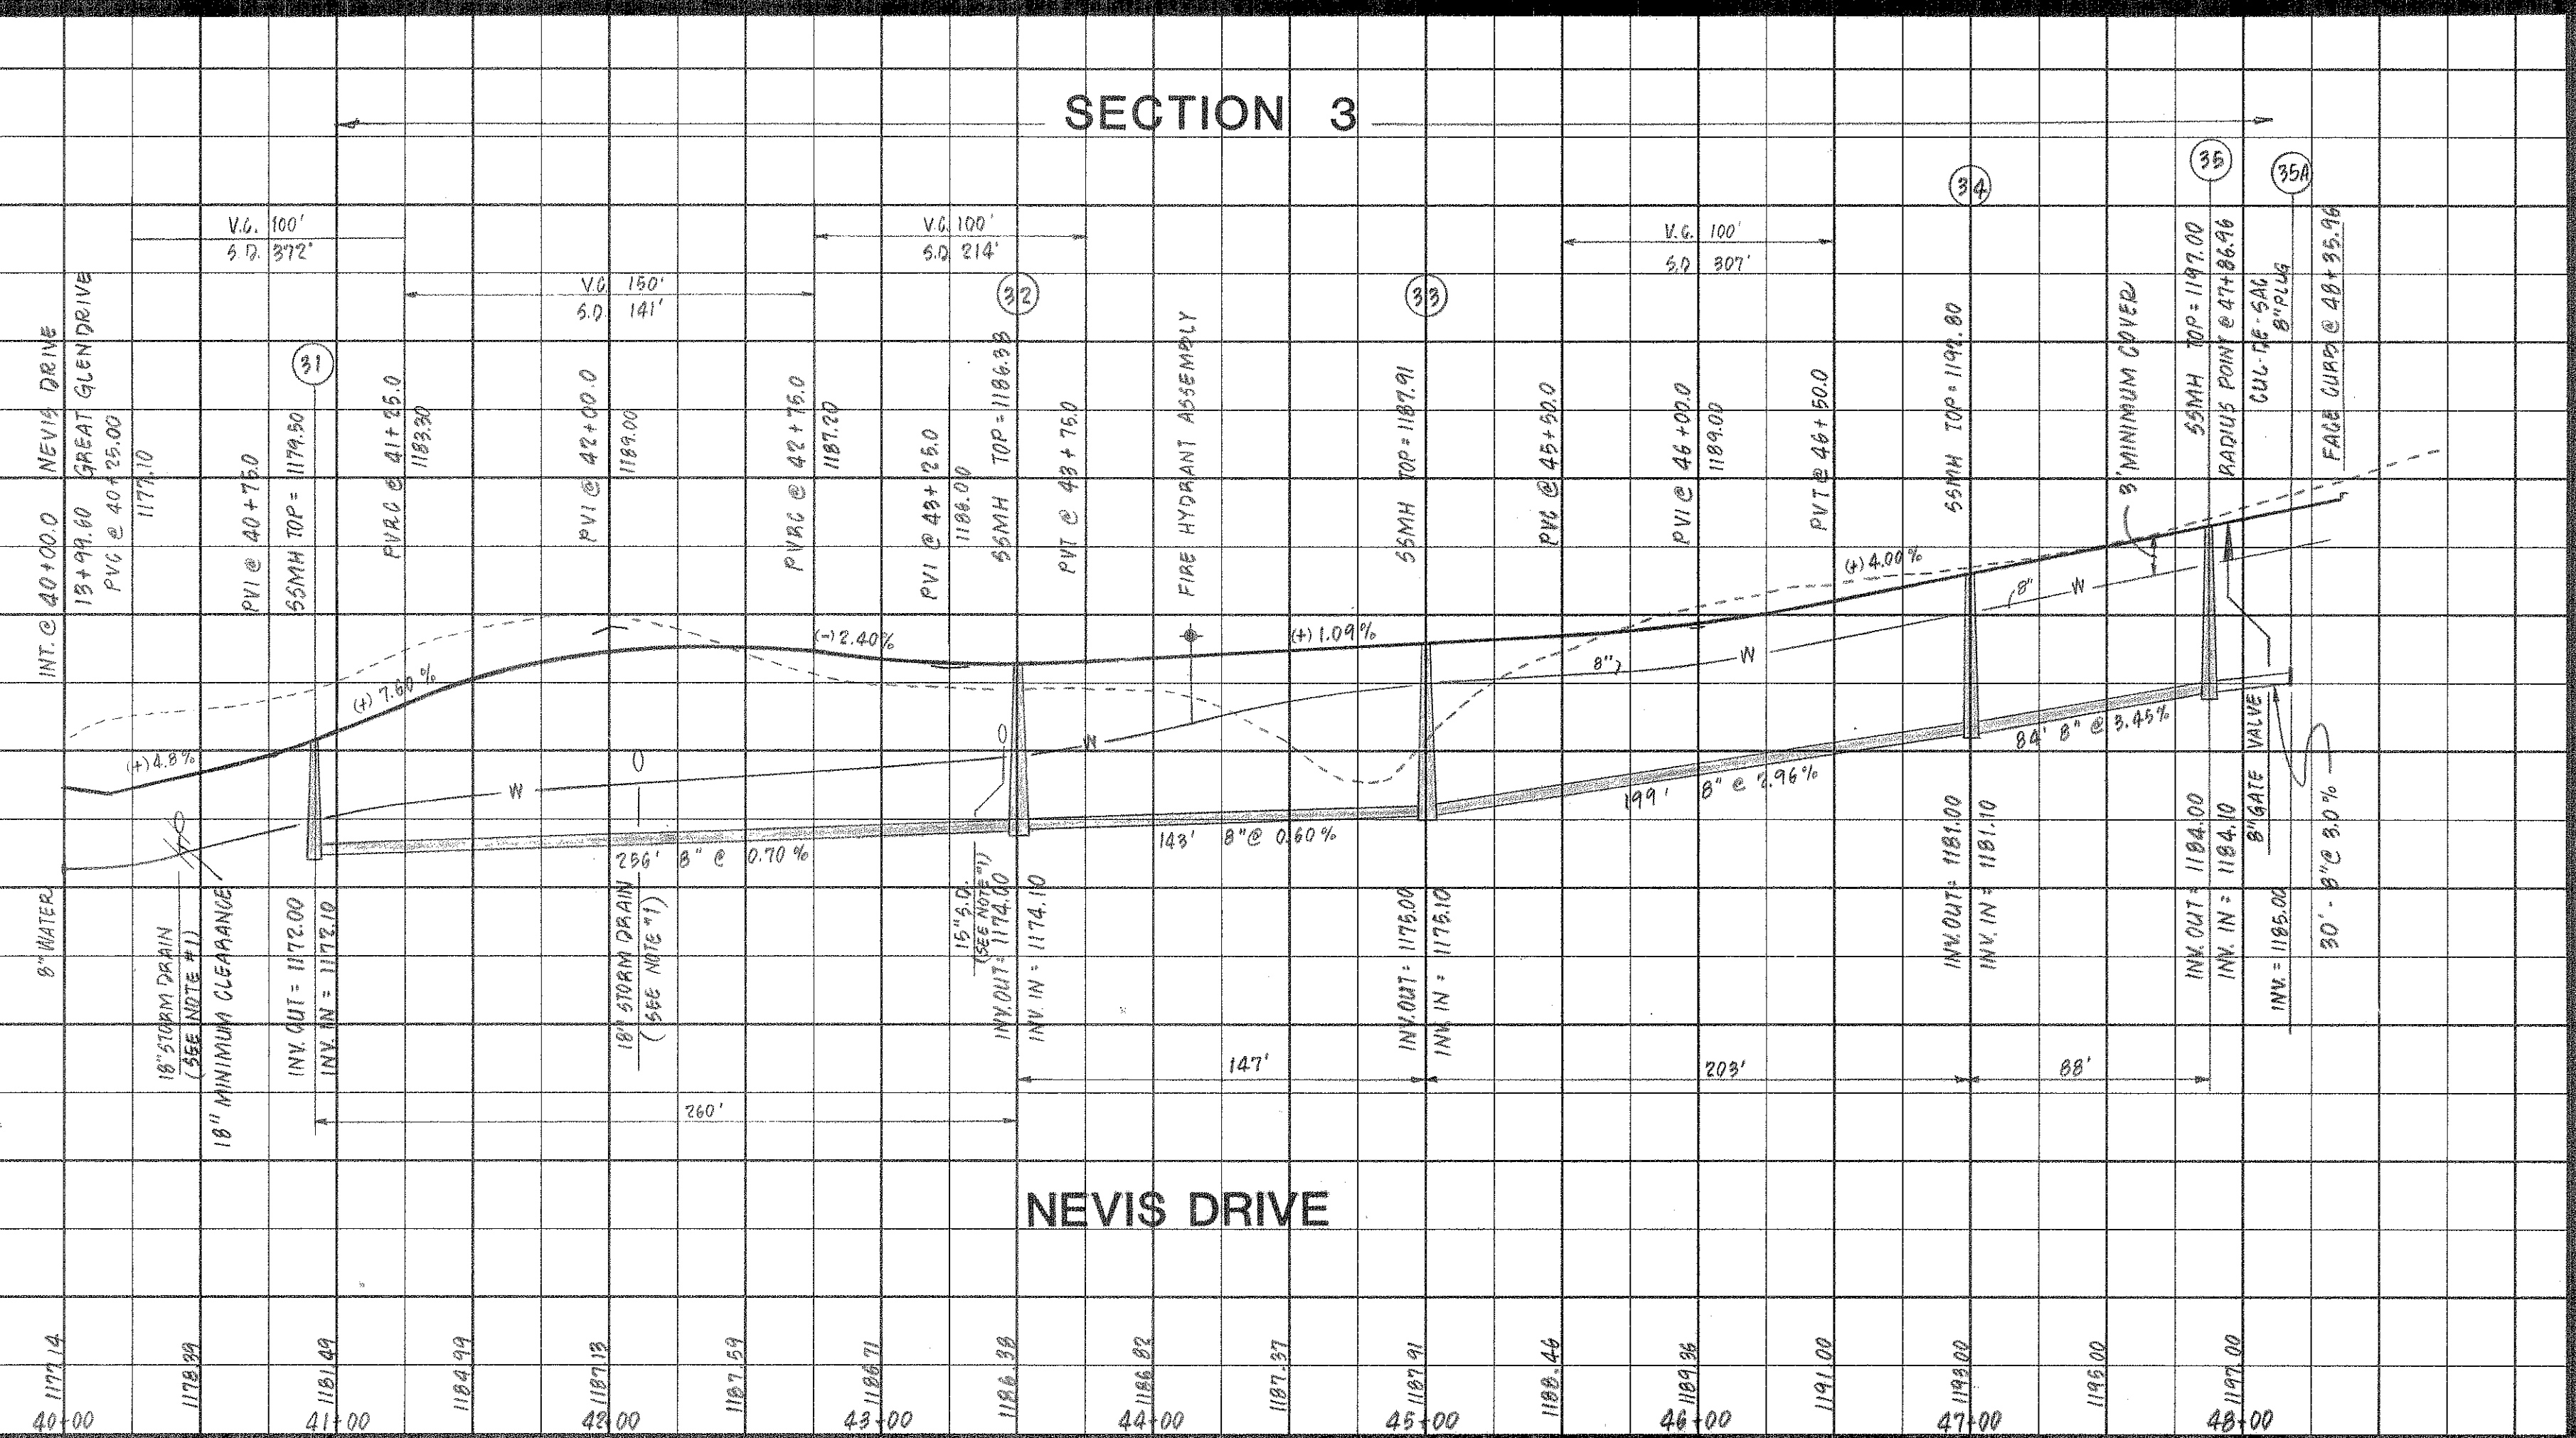


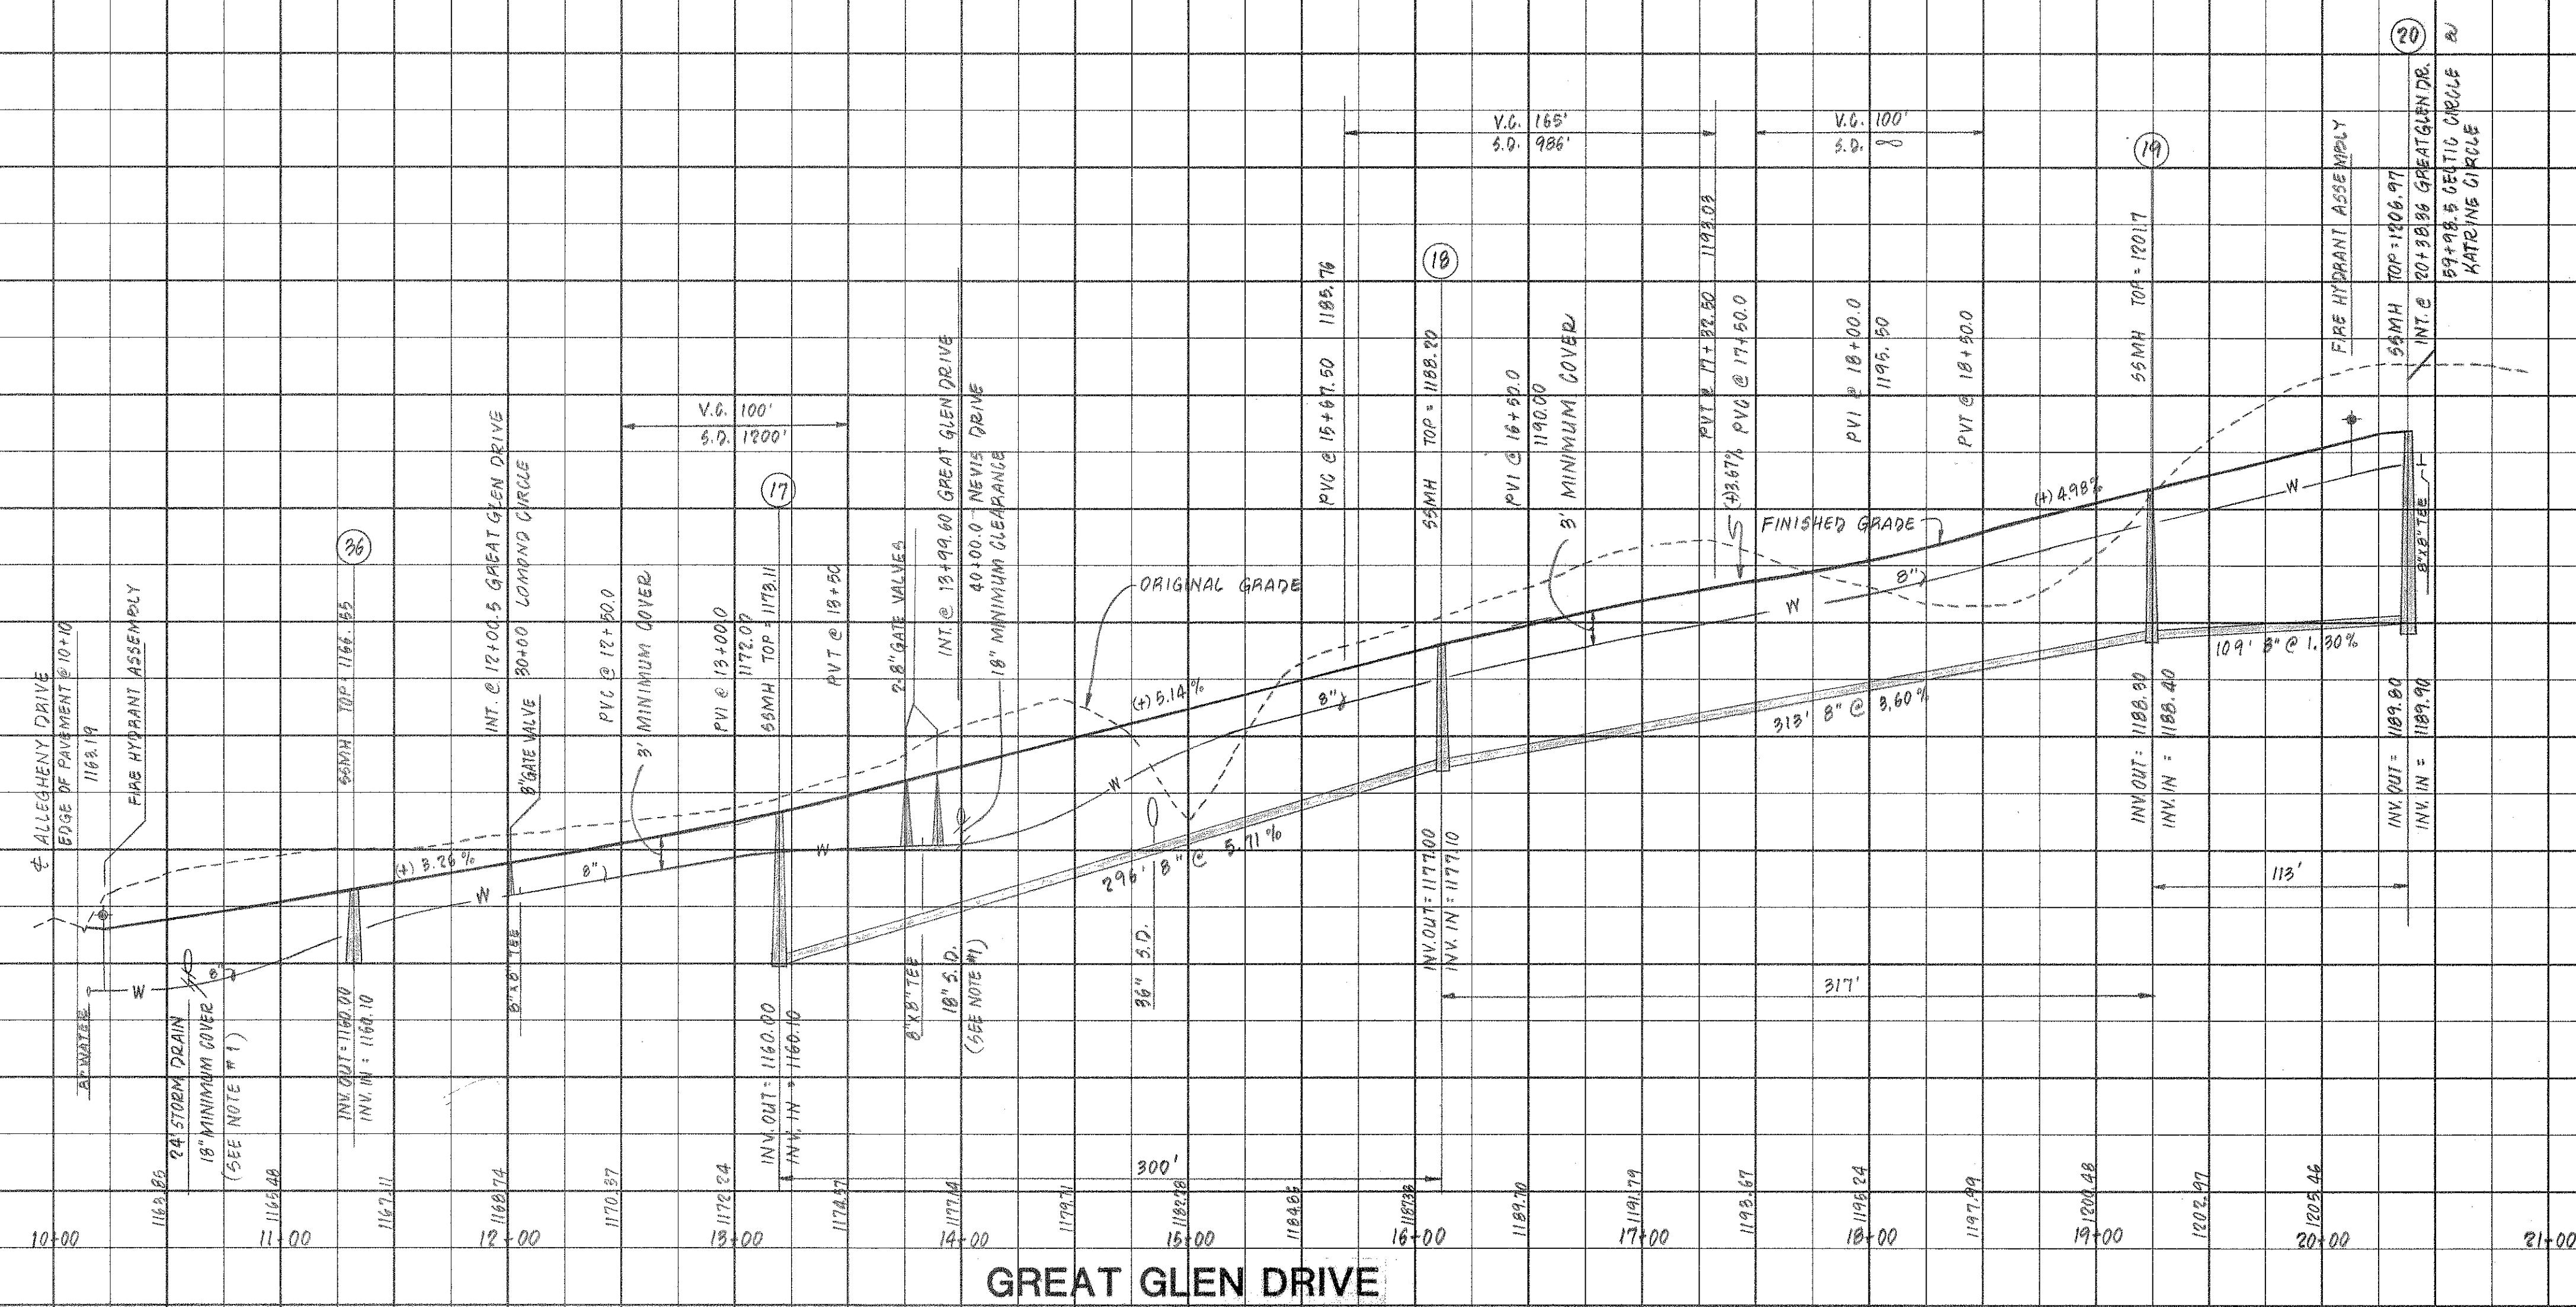

Notes
 1. No waterline joint shall be located closer than 4' to the actual crossing.

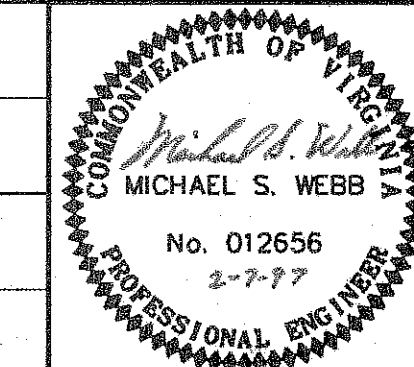

REVISION		DATE	DESCRIPTION
DESIGNED	LJH		
DRAWN	VND		
CHECKED	MSW		

ROAD PROFILES & SANITARY SEWER PROFILES SECTION No. 3 "THE HIGHLANDS" PREPARED FOR AL M. COOPER CONSTRUCTION INCORPORATED CATAMBA MAGISTERIAL DISTRICT ROANOKE COUNTY, VIRGINIA		SCALE: 1" = 50' HORIZ. 1" = 10' VERT. DATE: 7 MARCH 2001
LUMSDEN ASSOCIATES, P.C. ENGINEERS-SURVEYORS-PLANNERS ROANOKE, VIRGINIA		COMM. 96-296 AG SHEET 7 of 8