

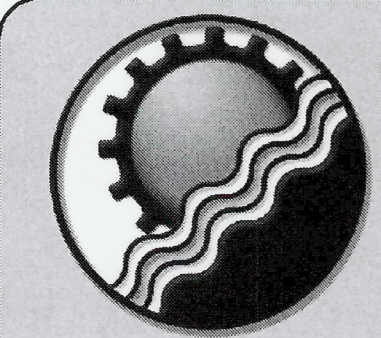


This document, together with the concepts and design presented herein, is an instrument of service, is intended only for the specific purpose and client for which it was prepared. Reuse of said instrument without written authorization and adaptation by Engineering Concepts, Inc. shall be without liability to Engineering Concepts, Inc.

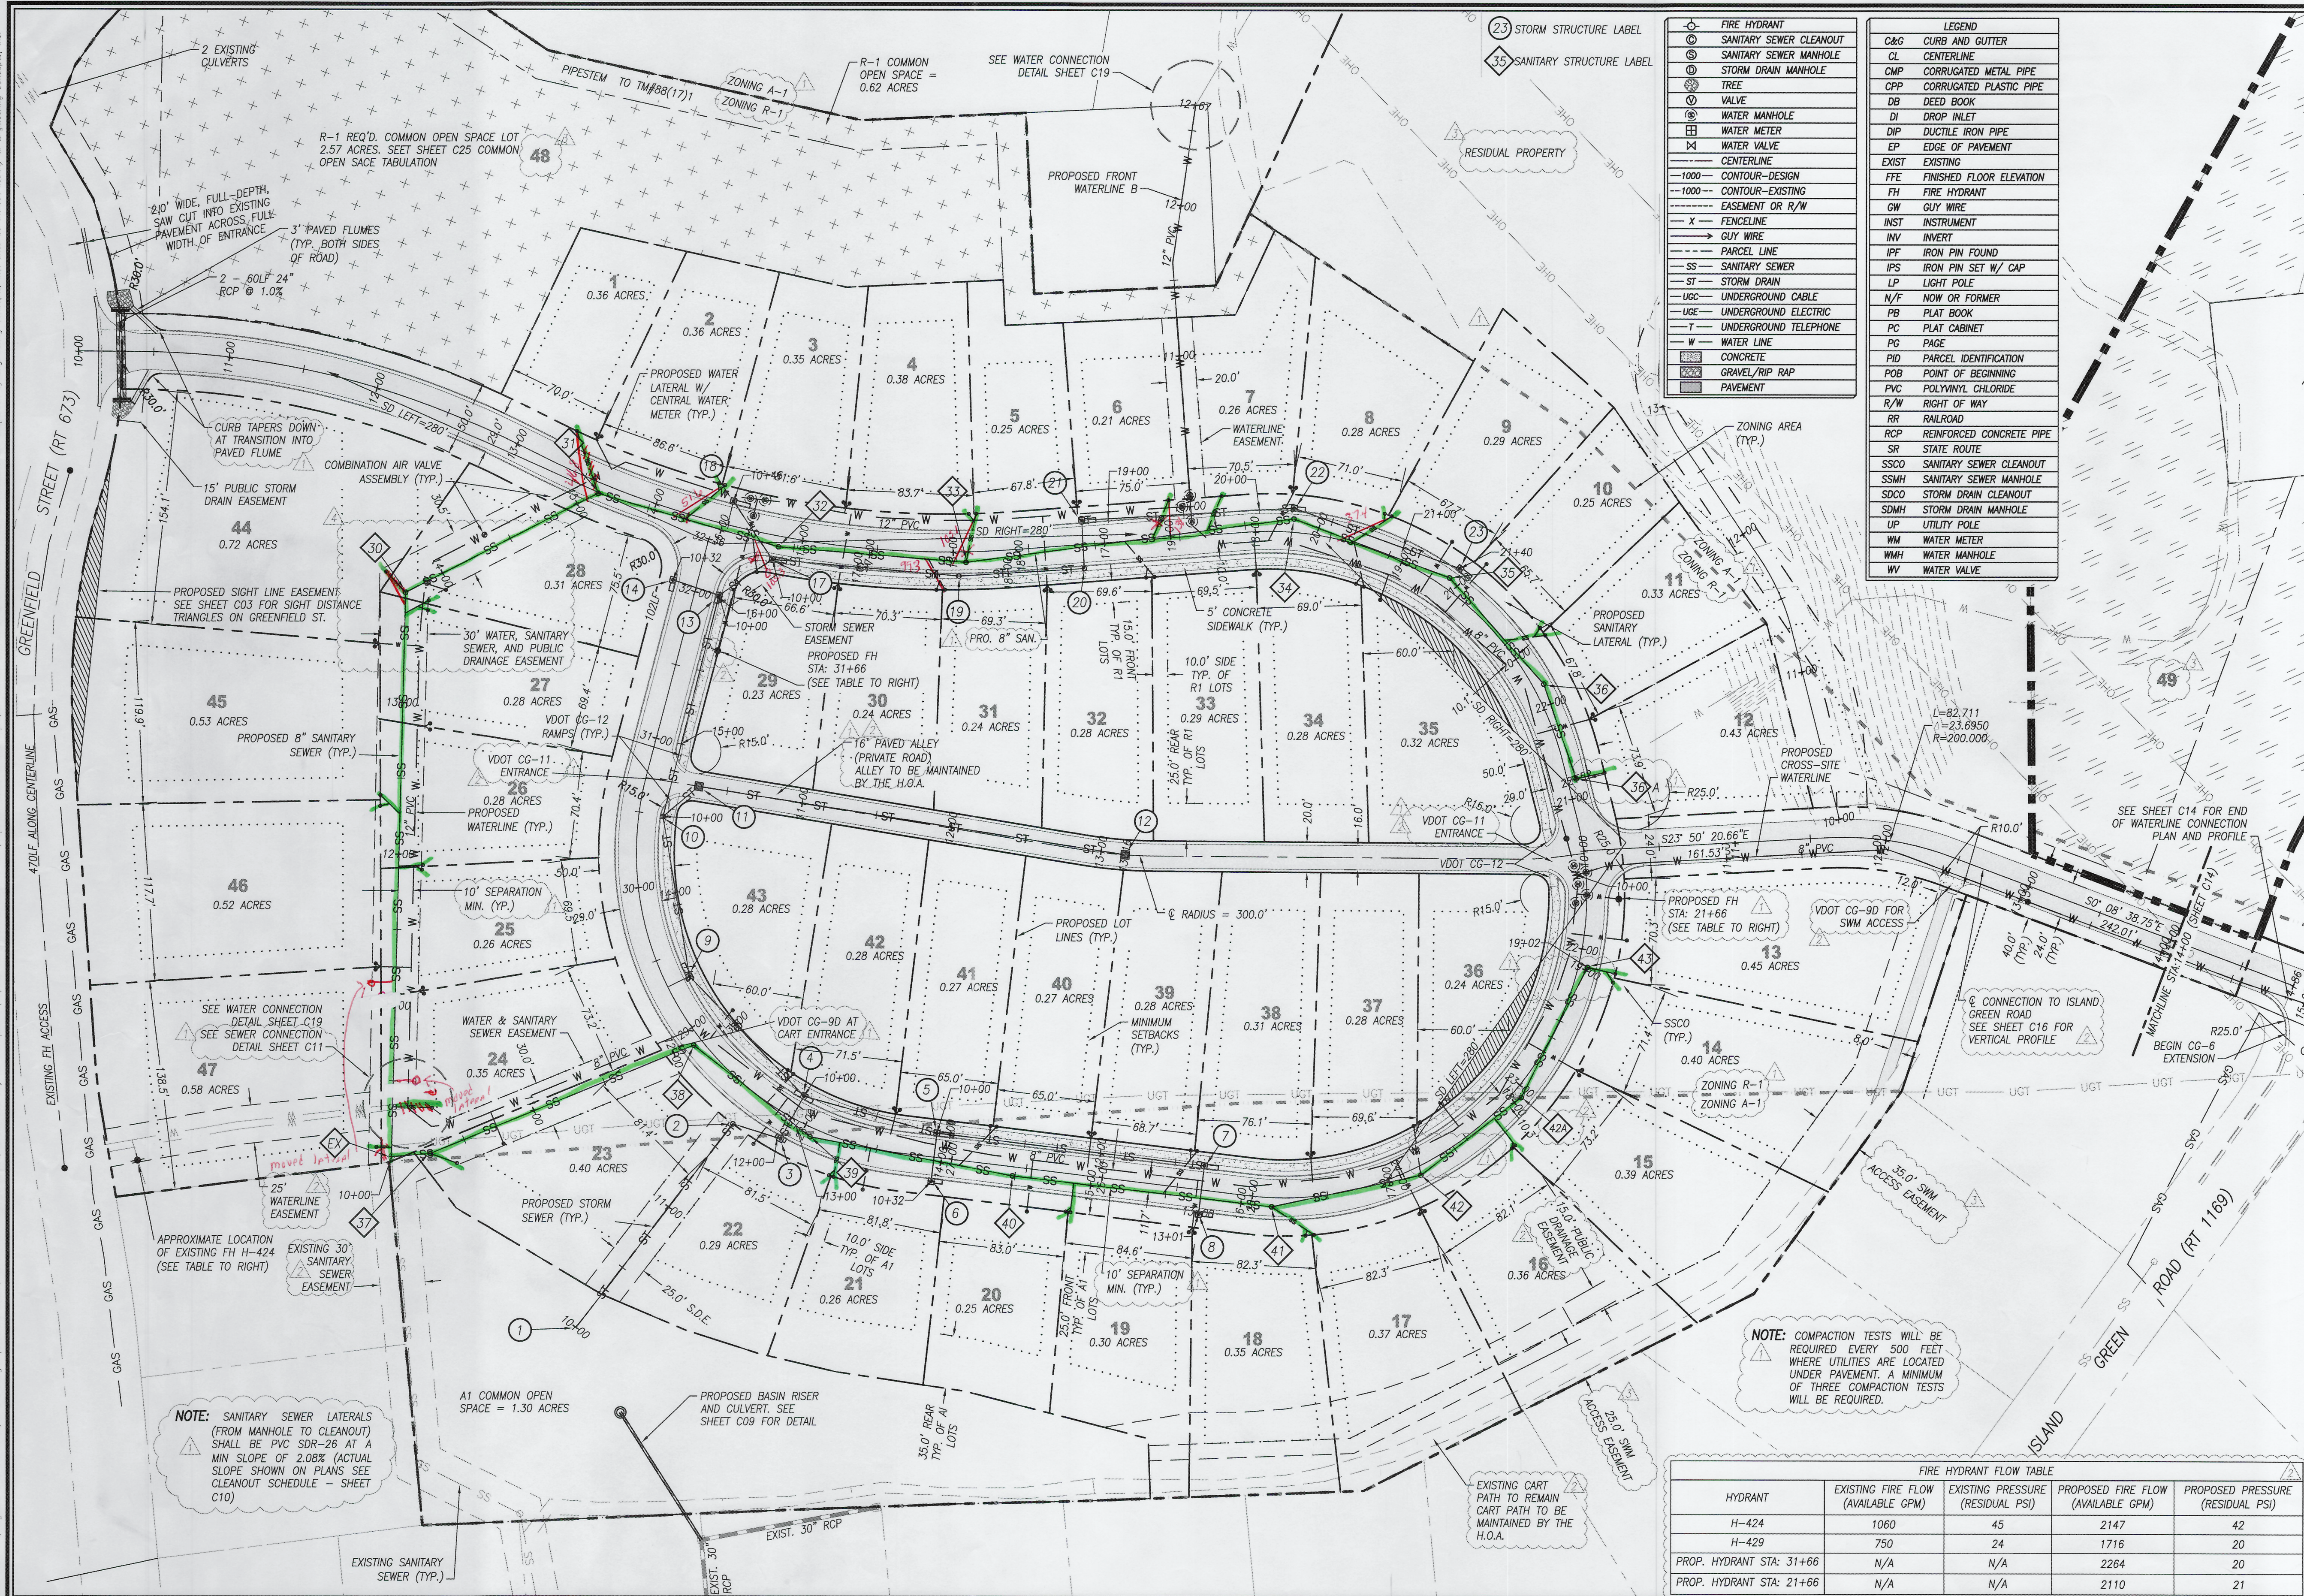


ENGINEERING CONCEPTS, INC.
94 GREENFIELD STREET
DALEVILLE, VIRGINIA 24083
540.473.1253

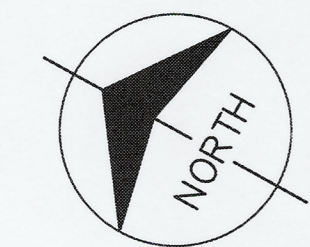

No.	Description	Date
1	1ST REVIEW COMMENTS	01/20/21
2	2ND REVIEW COMMENTS	05/04/21
3	REVIEW COMMENTS	07/20/21
4	REVIEW COMMENTS	08/17/21

PRESERVE AT ASHLEY BOTETOURT COUNTY

FRONT LOTS DEVELOPMENT
SITE DIM. & UTILITY PLAN

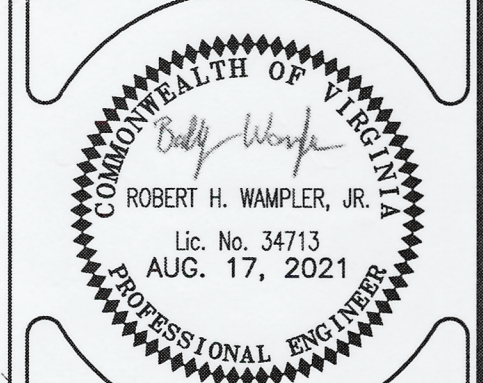

0 50 100
GRAPHIC SCALE

PROJECT: 20004

C04